


THIS DRAWING AND CAD DATA THEREIN IS PROTECTED BY COPYRIGHT AND MUST NOT BE COPIED OR REPRODUCED WITHOUT THE WRITTEN CONSENT OF THE ARCHITECT ©  
 NO DIMENSIONS ARE TO BE SCALED FROM THIS DRAWING. USE FIGURED DIMENSIONS ONLY. ALL DIMENSIONS AND SIZES ARE TO BE CHECKED ON SITE AND ANY DISCREPANCIES REPORTED TO THE ARCHITECT PRIOR TO INITIATION OF ANY WORKS.

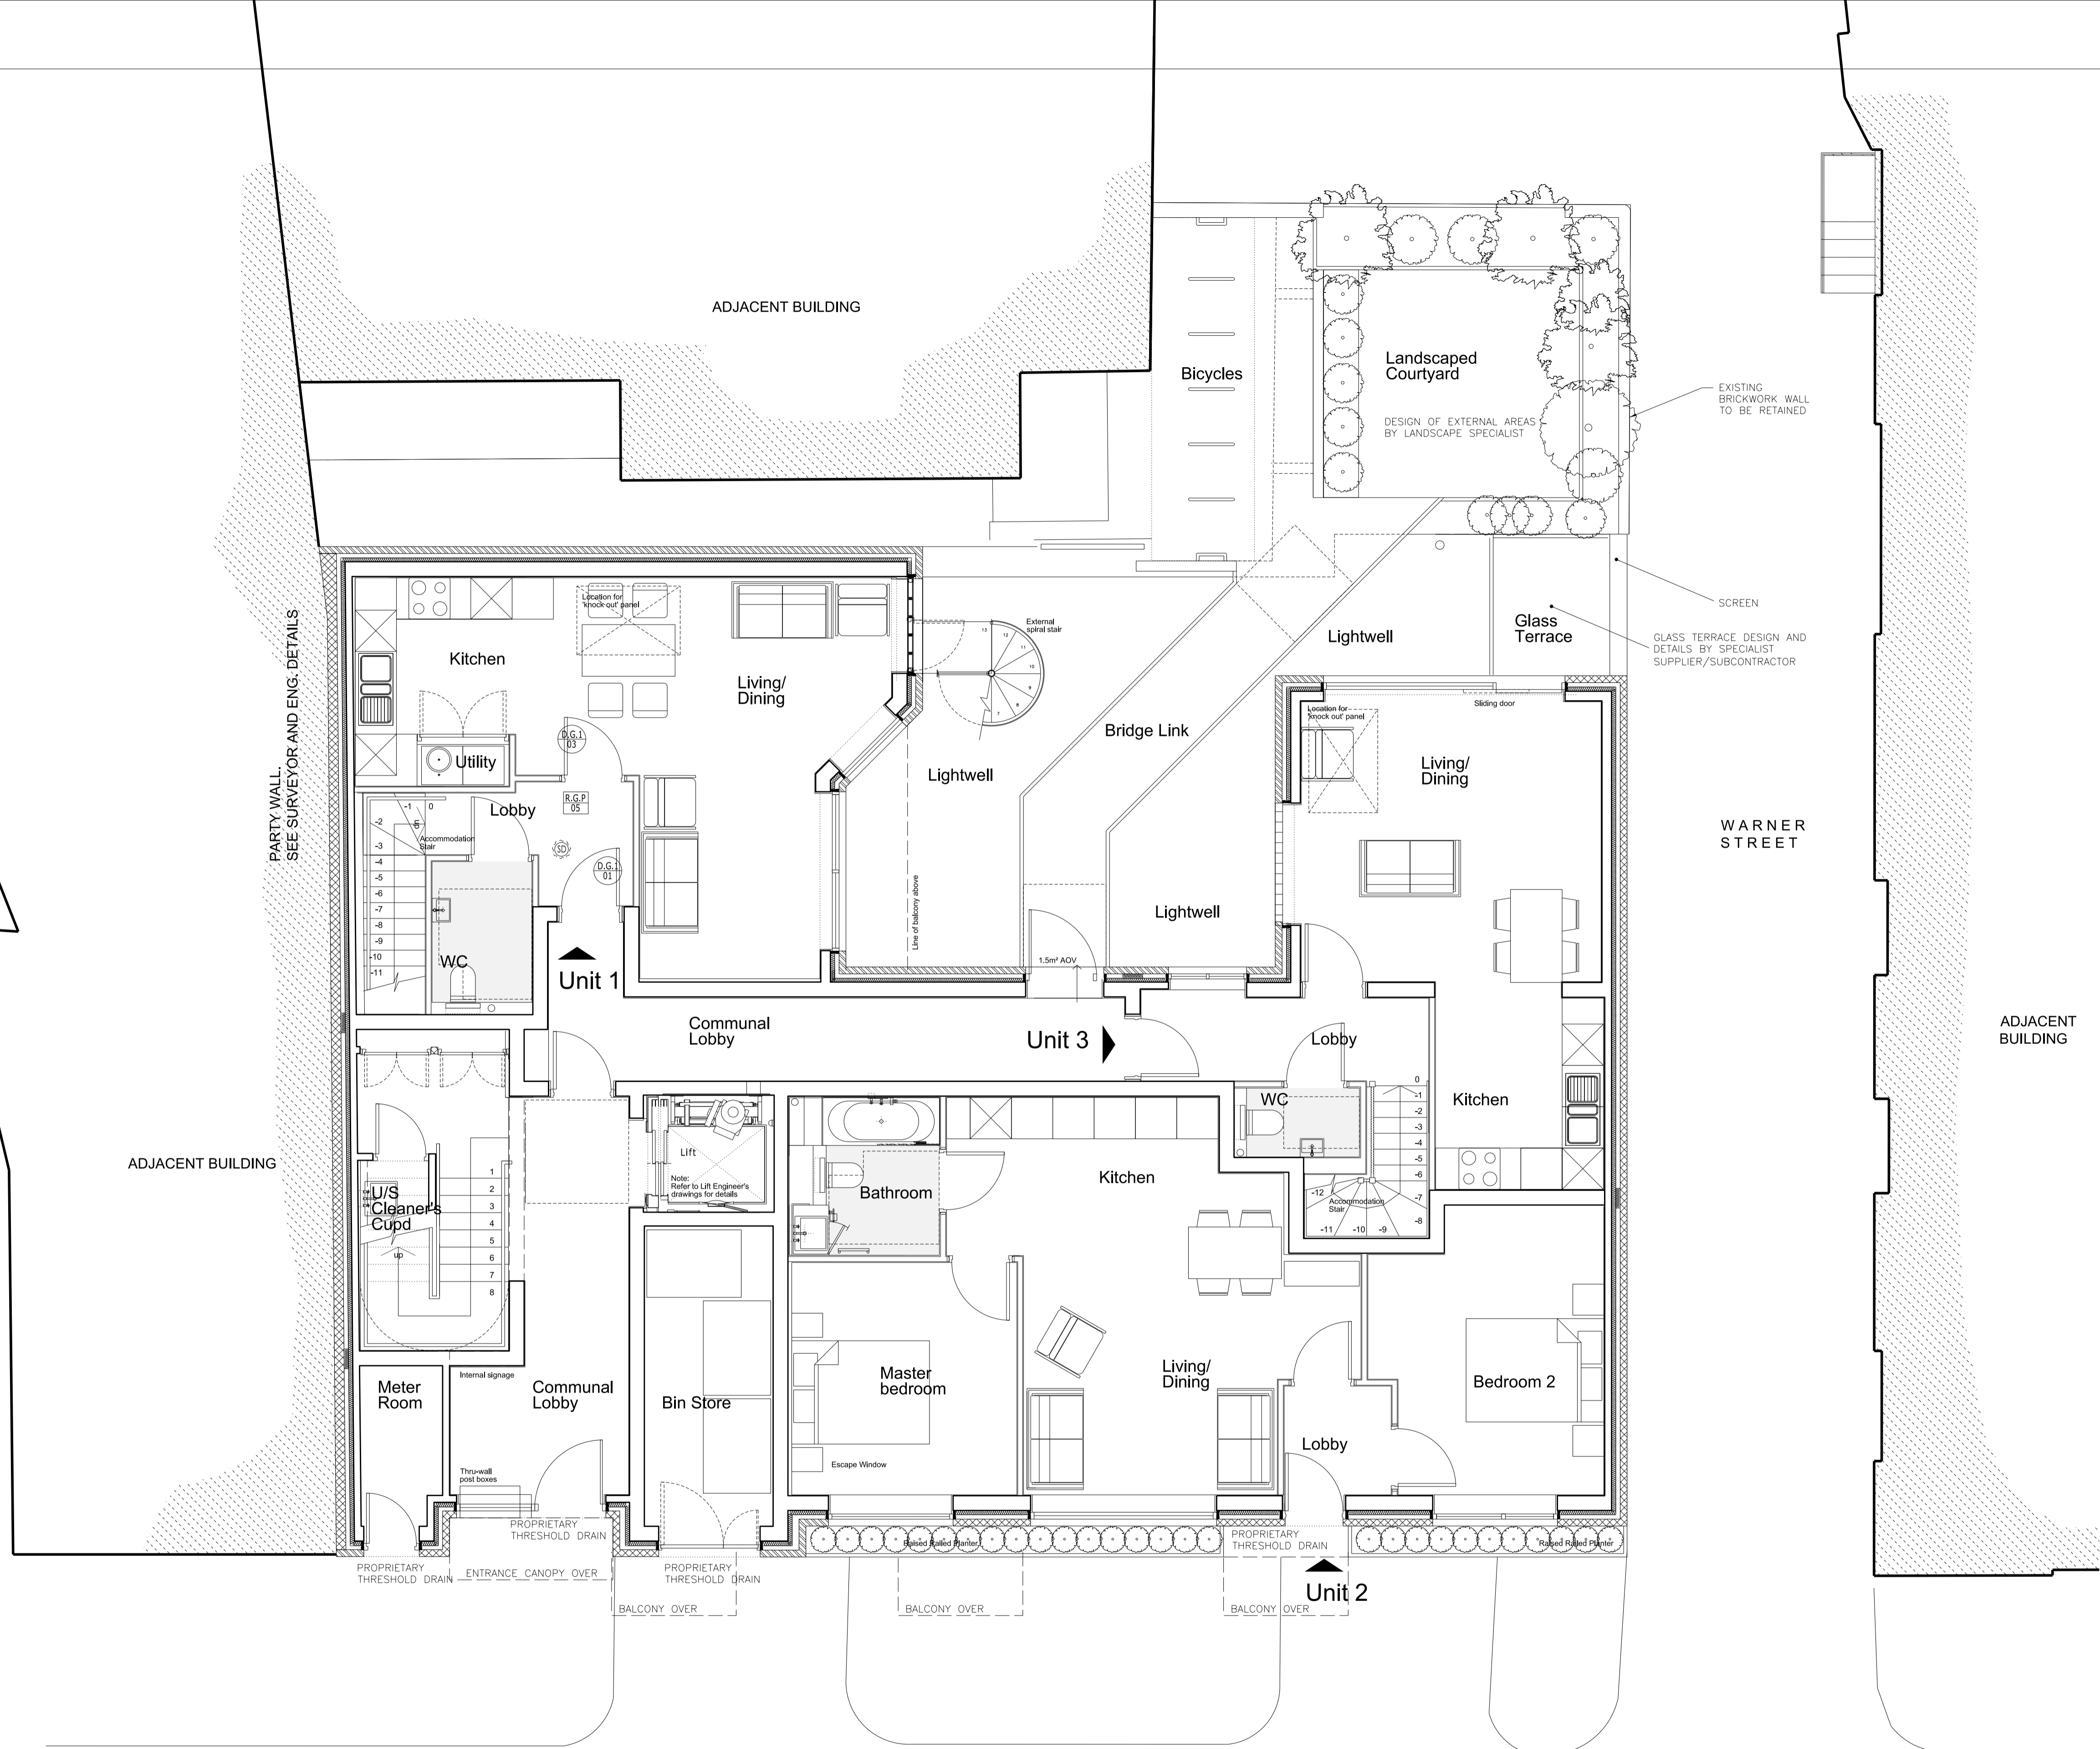

F	Planning Amendments	DH	31/08/12
E	Planning Amendments	DH	10/08/12
D	Planning Amendments	DH	08/08/12
C	External ramp gradient added	DLC	26/07/11
B	Unit 2 changed to 2 bed self-contained	DLC	25/07/11
A	8 SSD update to main entrance incorporating Planning advice	DLC	22/06/11

REV. DESCRIPTION INITIALS/DATE  
 Job Name  
 24-28 Warner Street  
 London, EC1

Drawing Title  
 Ground Floor  
 GA Floor Plan  
 Proposed

Status

Date 30/04/12 Sheet By DH Scale @ Size 1:50@A1

Job Number 3001 Code (P) Drawing Number 012 Rev F

ARC Design Partnership LLP  
 601 International House  
 223 Regent Street  
 London W1B 2QD

t +44 (0)20 8890 3213  
 studio@arcdesignllp.com