


THIS DRAWING AND CAD DATA THEREIN IS PROTECTED BY
COPYRIGHT
AND MUST NOT BE COPIED OR REPRODUCED
WITHOUT THE WRITTEN CONSENT OF
THE ARCHITECT
©
NO DIMENSIONS ARE TO BE SCALED FROM THIS DRAWING.
USE FIGURED DIMENSIONS ONLY.
ALL DIMENSIONS AND SIZES ARE TO BE CHECKED ON SITE
AND ANY DISCREPANCIES REPORTED TO THE ARCHITECT
PRIOR TO INITIATION OF ANY WORKS.

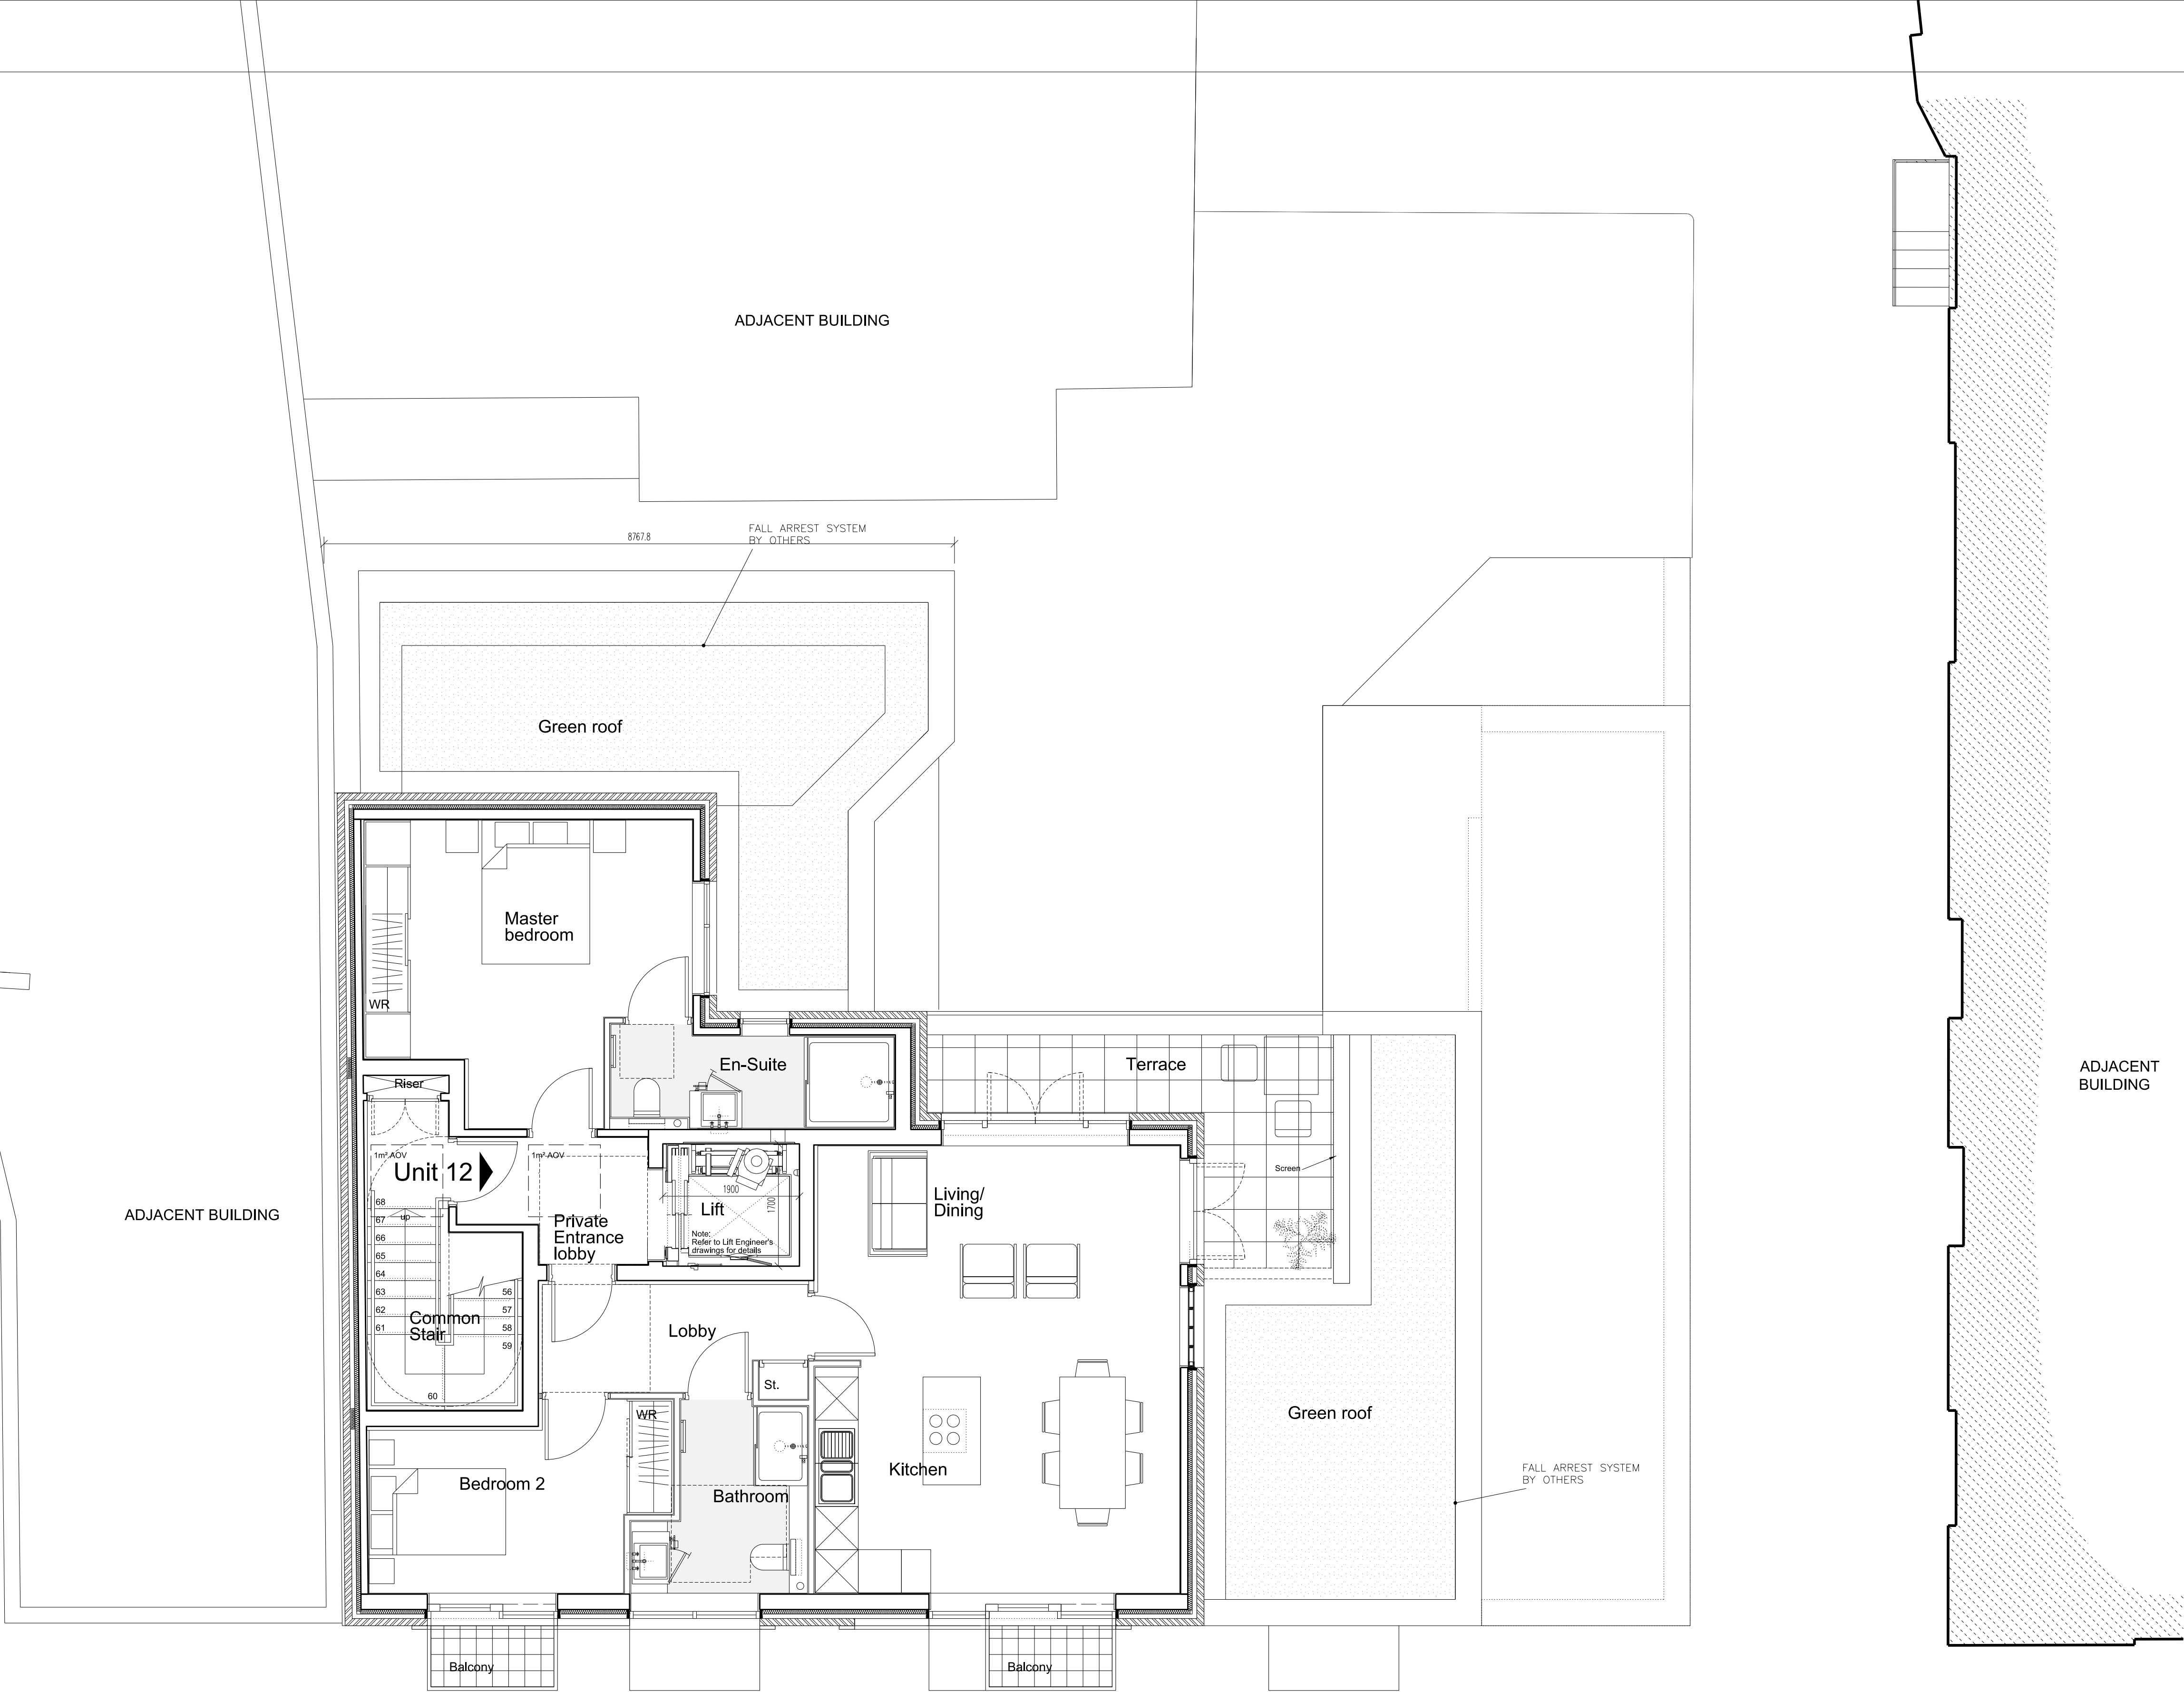

C	Planning Amendments	DH	31/08/12
S	Planning Amendments	DH	13/08/12
A	Planning Amendments	DH	08/06/12
REV	DESCRIPTION	INITIALS	DATE
Job Name	24-28 Warner Street London, EC1		
Drawing Title	4th Floor GA Floor Plan Proposed		
Status			
Date	Sheet By	Scale @ Size	
30/04/12	DH	1:50@A1	
Job Number	Code	Drawing Number	Rev
3001		(P) 016	C
ARC Design Partnership LLP 601 International House 223 Regent Street London W1B 2QD t +44 (0)20 8890 3213 studio@arcdesignllp.com			