


NO.	DATE	DESCRIPTION

drawn by:	D03
checked by:	
date:	20/09/2012
job no.:	392/D03
scale:	1:50@A4

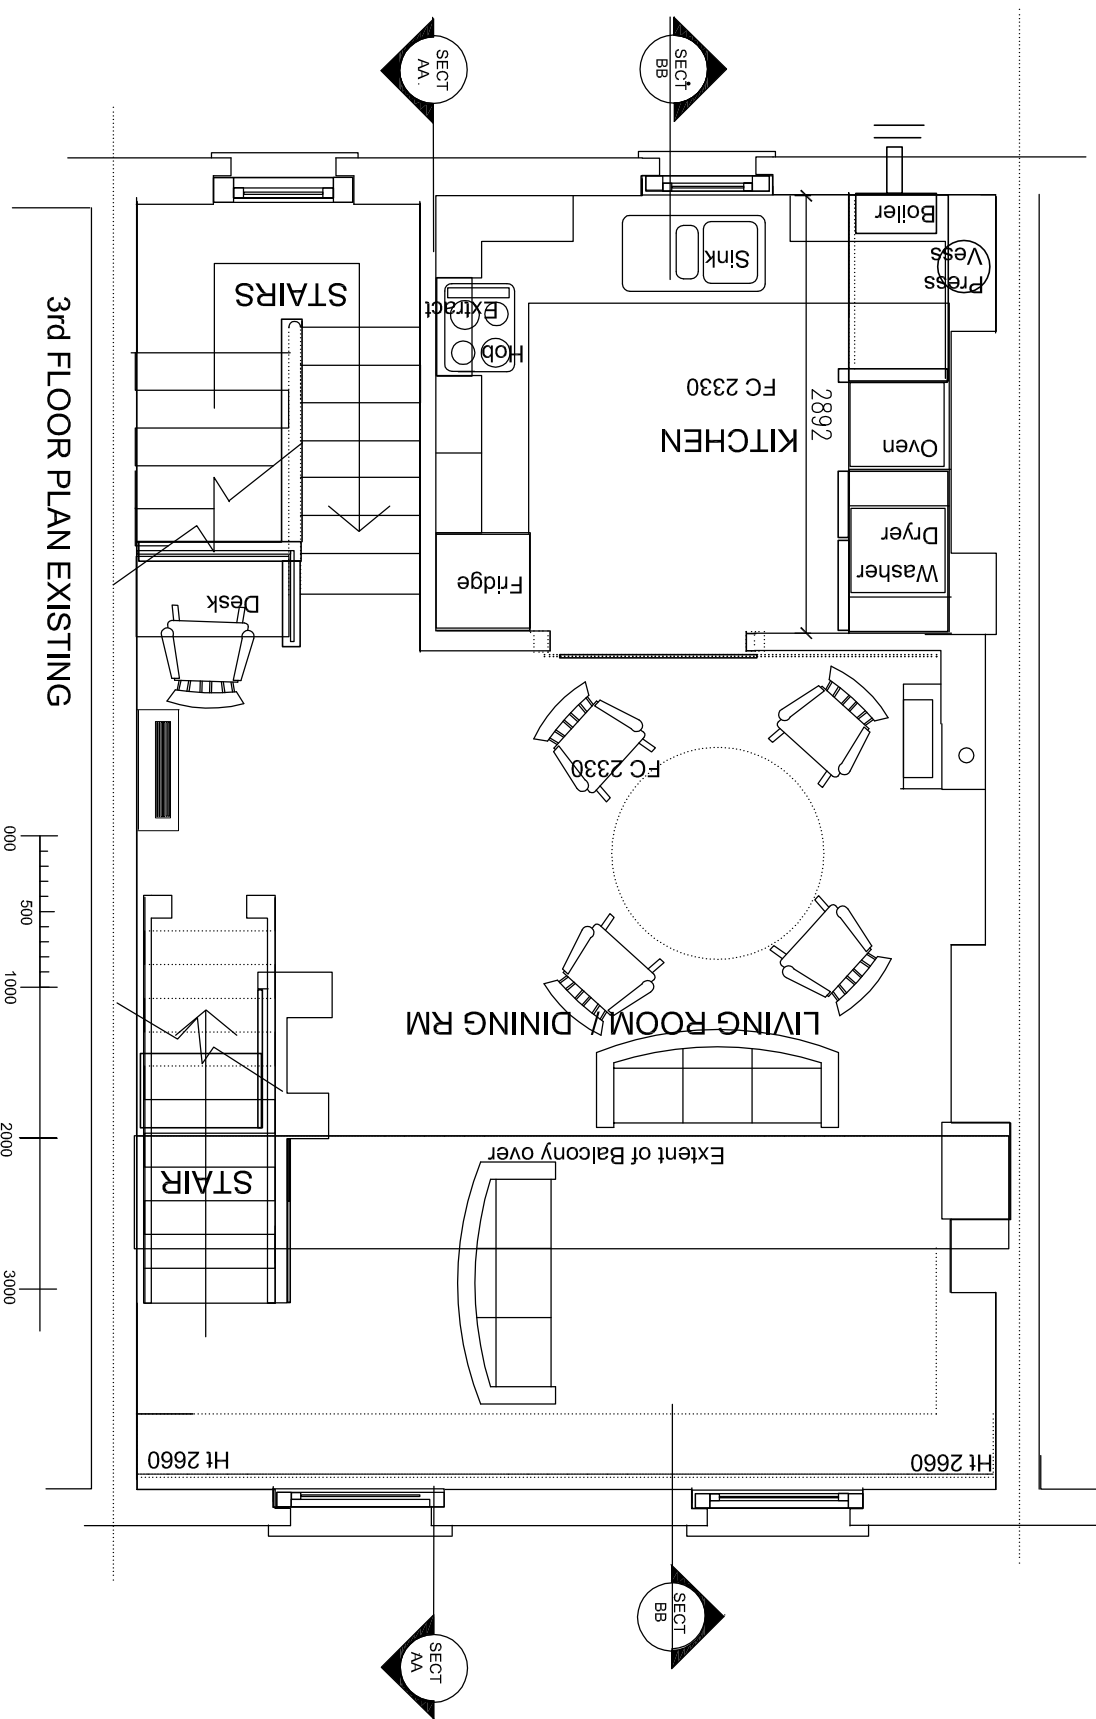

3rd FLOOR PLAN EXISTING



Scale at A4