
 


# 1st FLOOR PLAN AS EXISTING

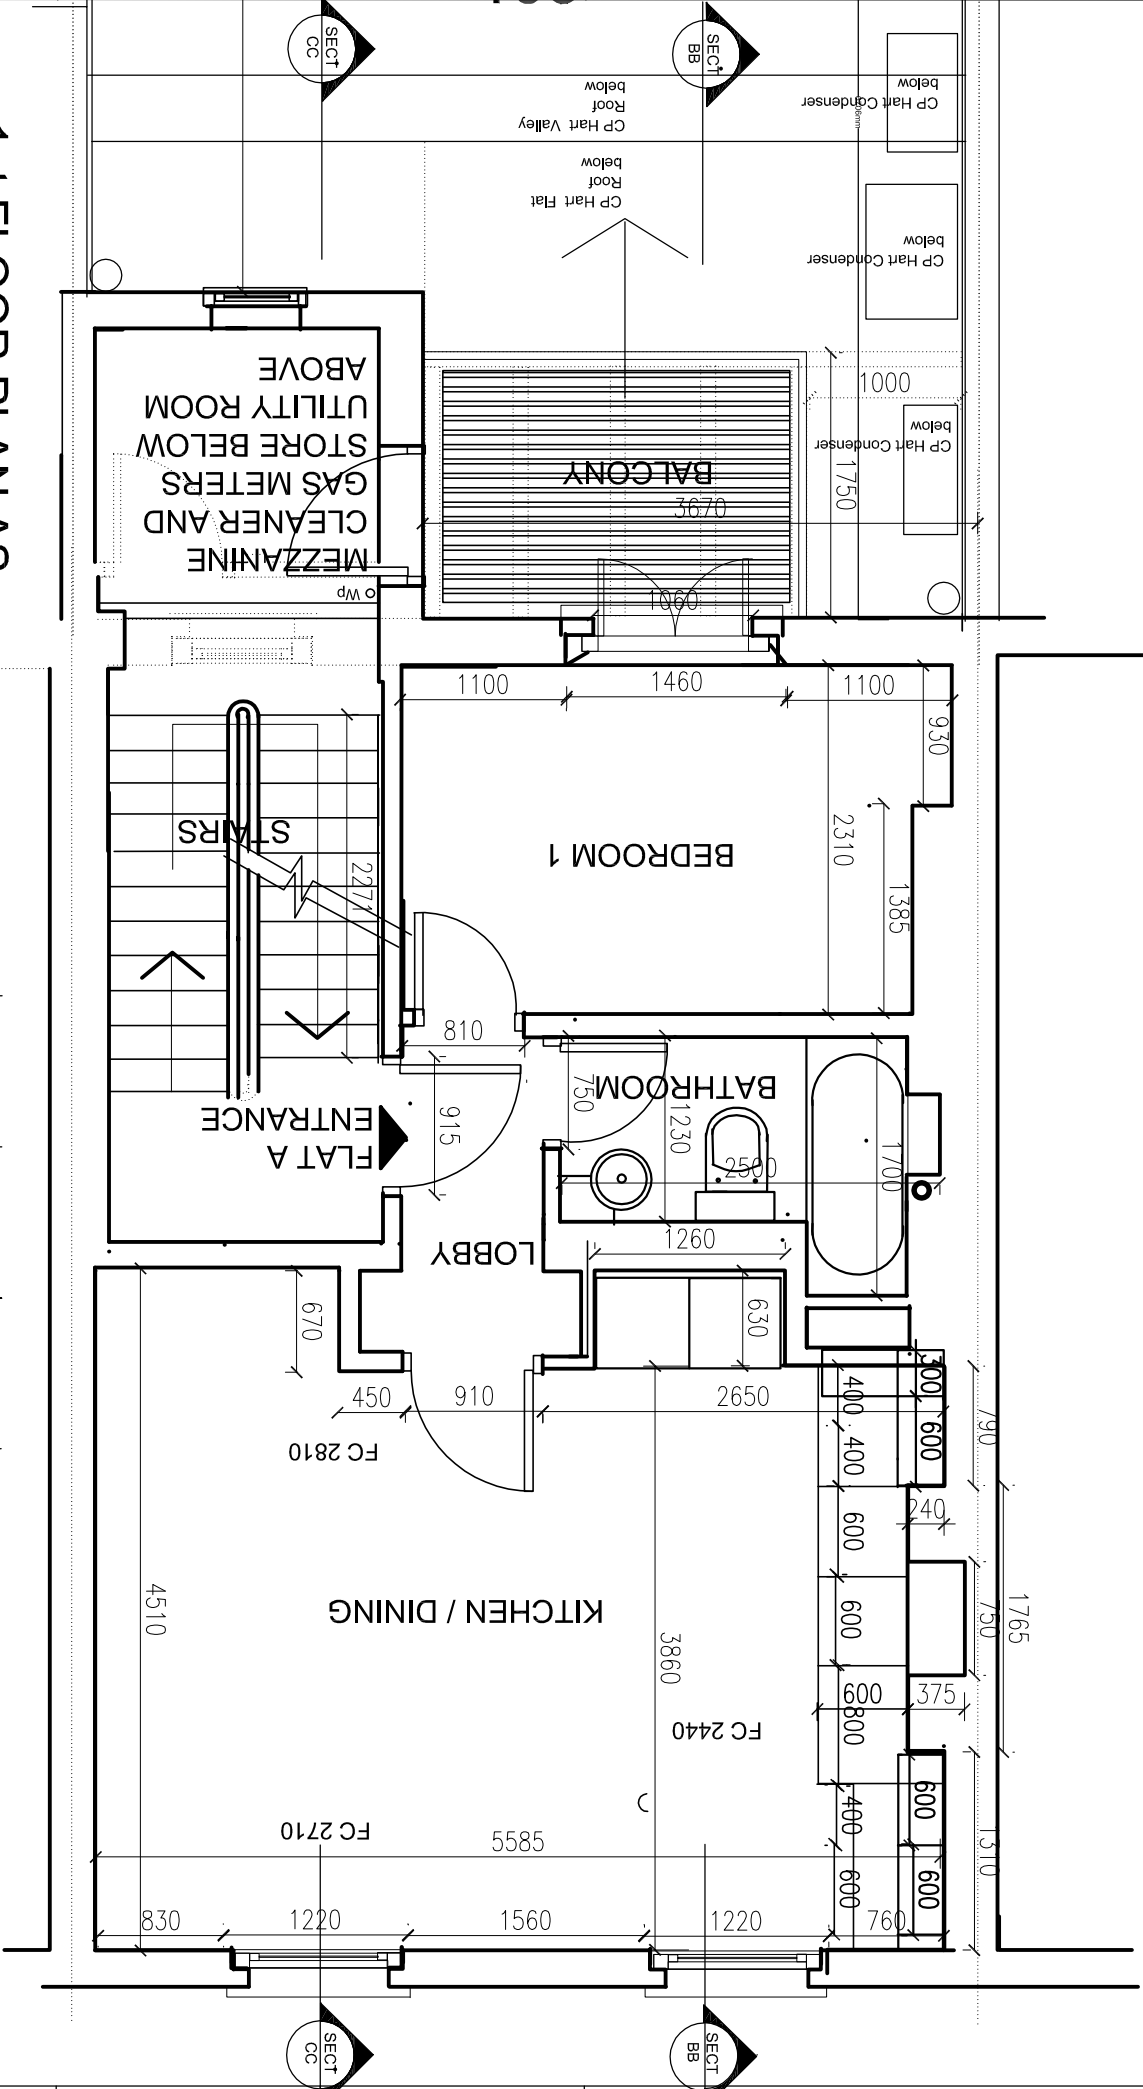

**NEALE & NORDEN**  
CONSULTANTS  
17 DARTMOUTH PARK AVENUE LONDON NW6 1JL  
T: 0207 613 4223 e: morden77@aol.com

1st FLOOR FLAT A  
AS EXISTING

NO.	DATE	DESCRIPTION

103 REGENTS PK ROAD

NO.	DATE	DESCRIPTION

D02  
all dimensions to be verified on site  
job no. 392/D02  
scale 1:50@A4 1:20@A3  
date 01/09/2012

DN:      CK: