




NOTES:

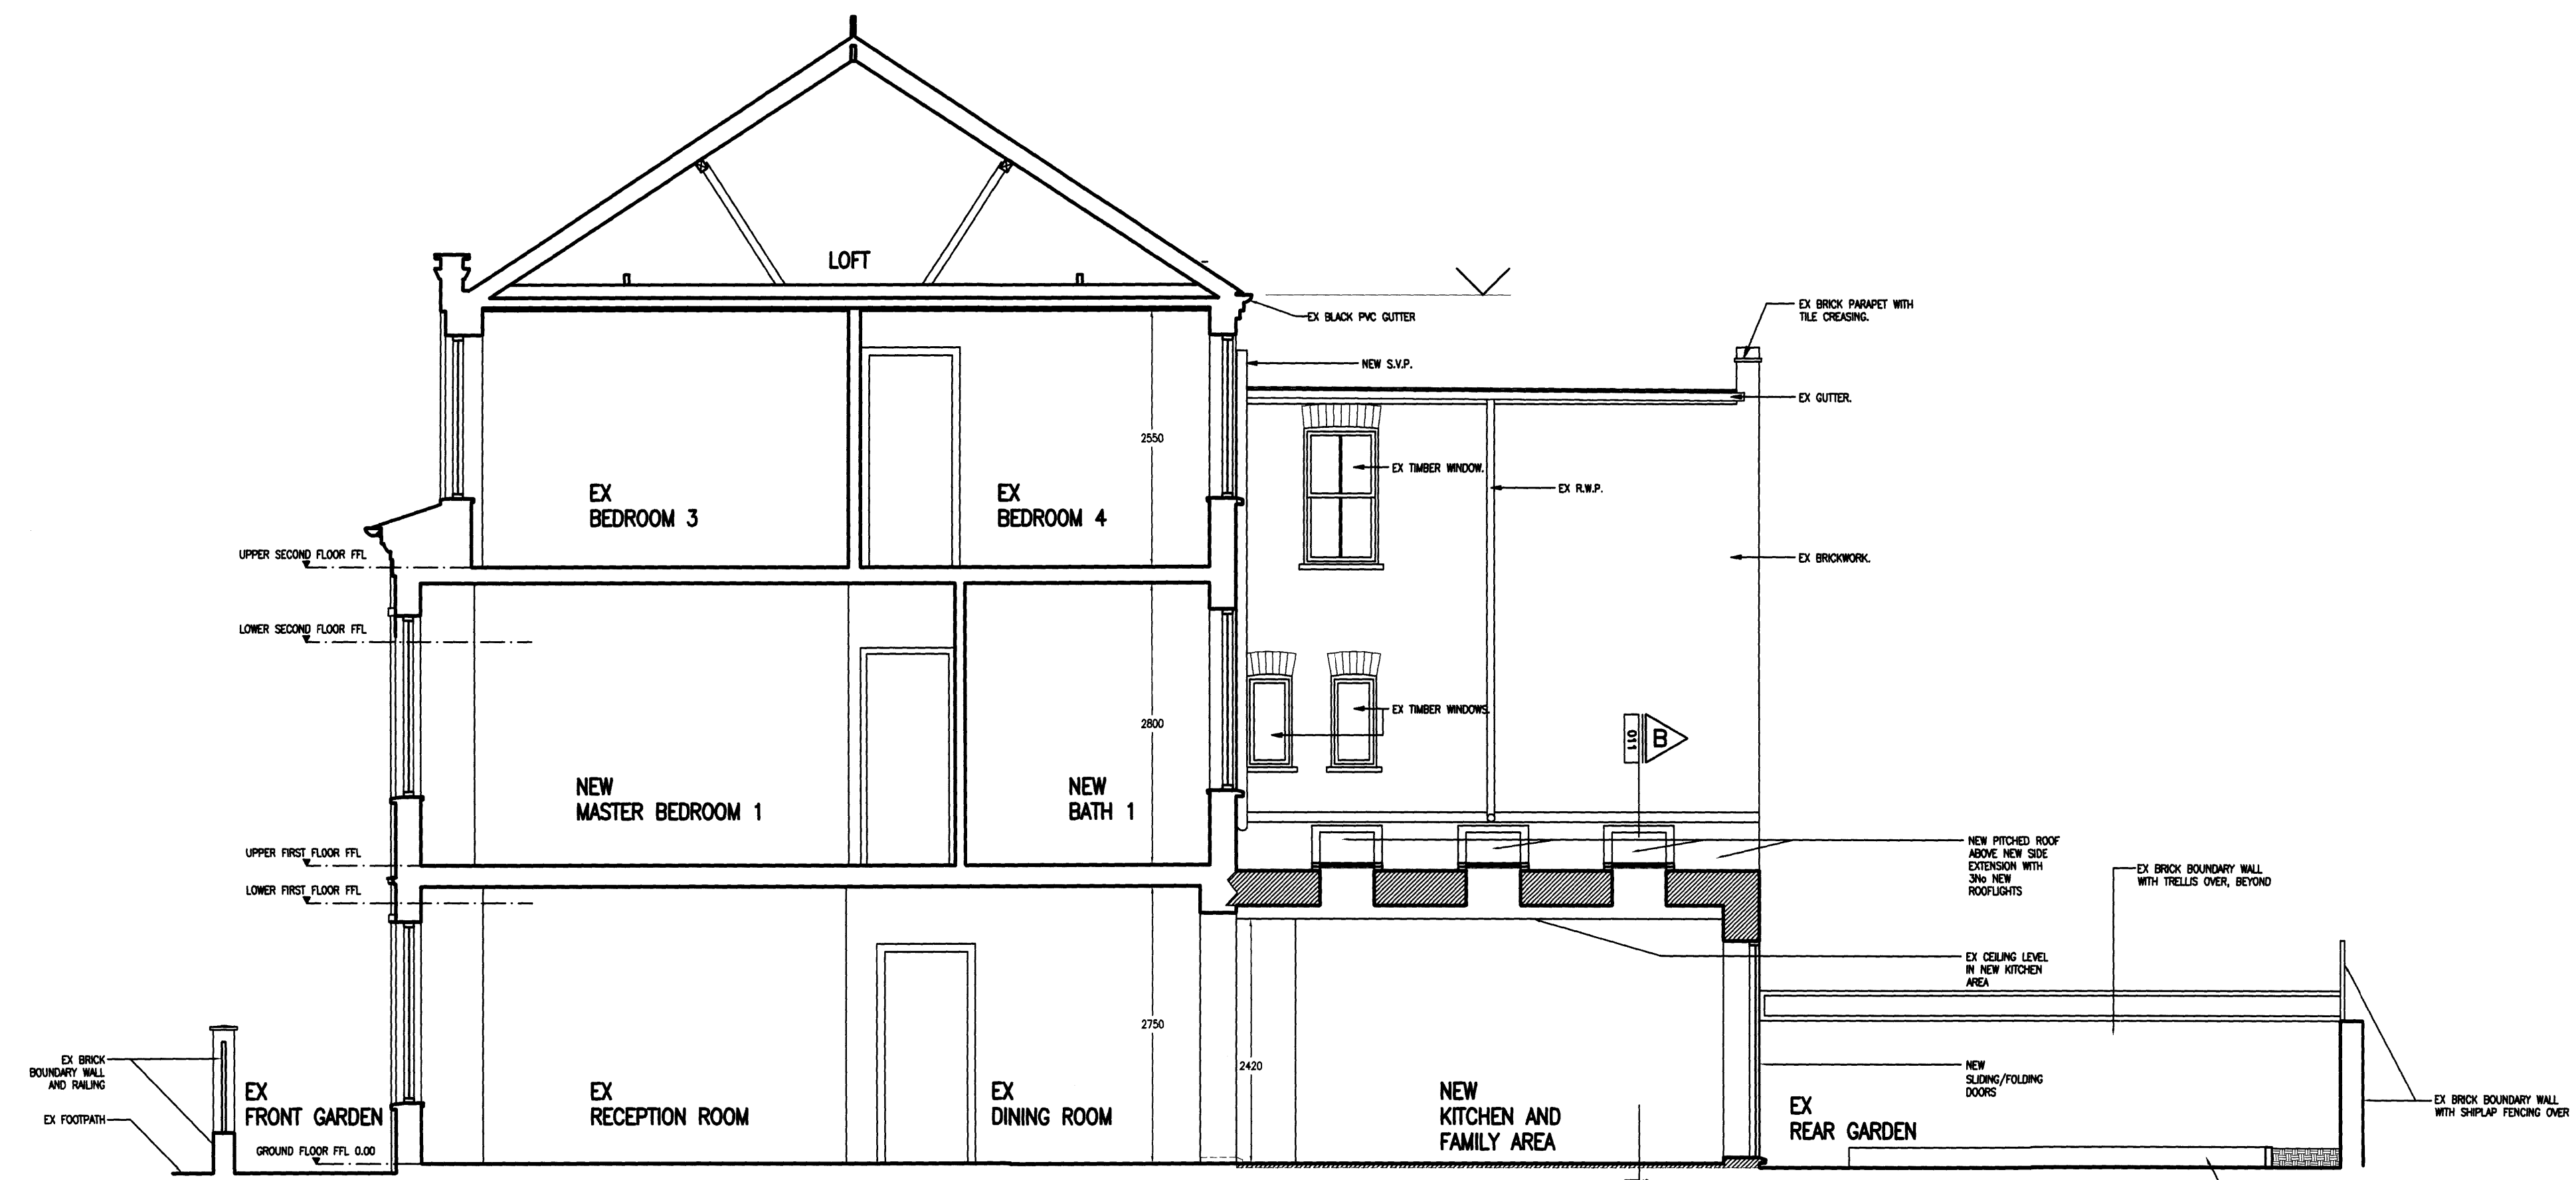


SECTION A-A

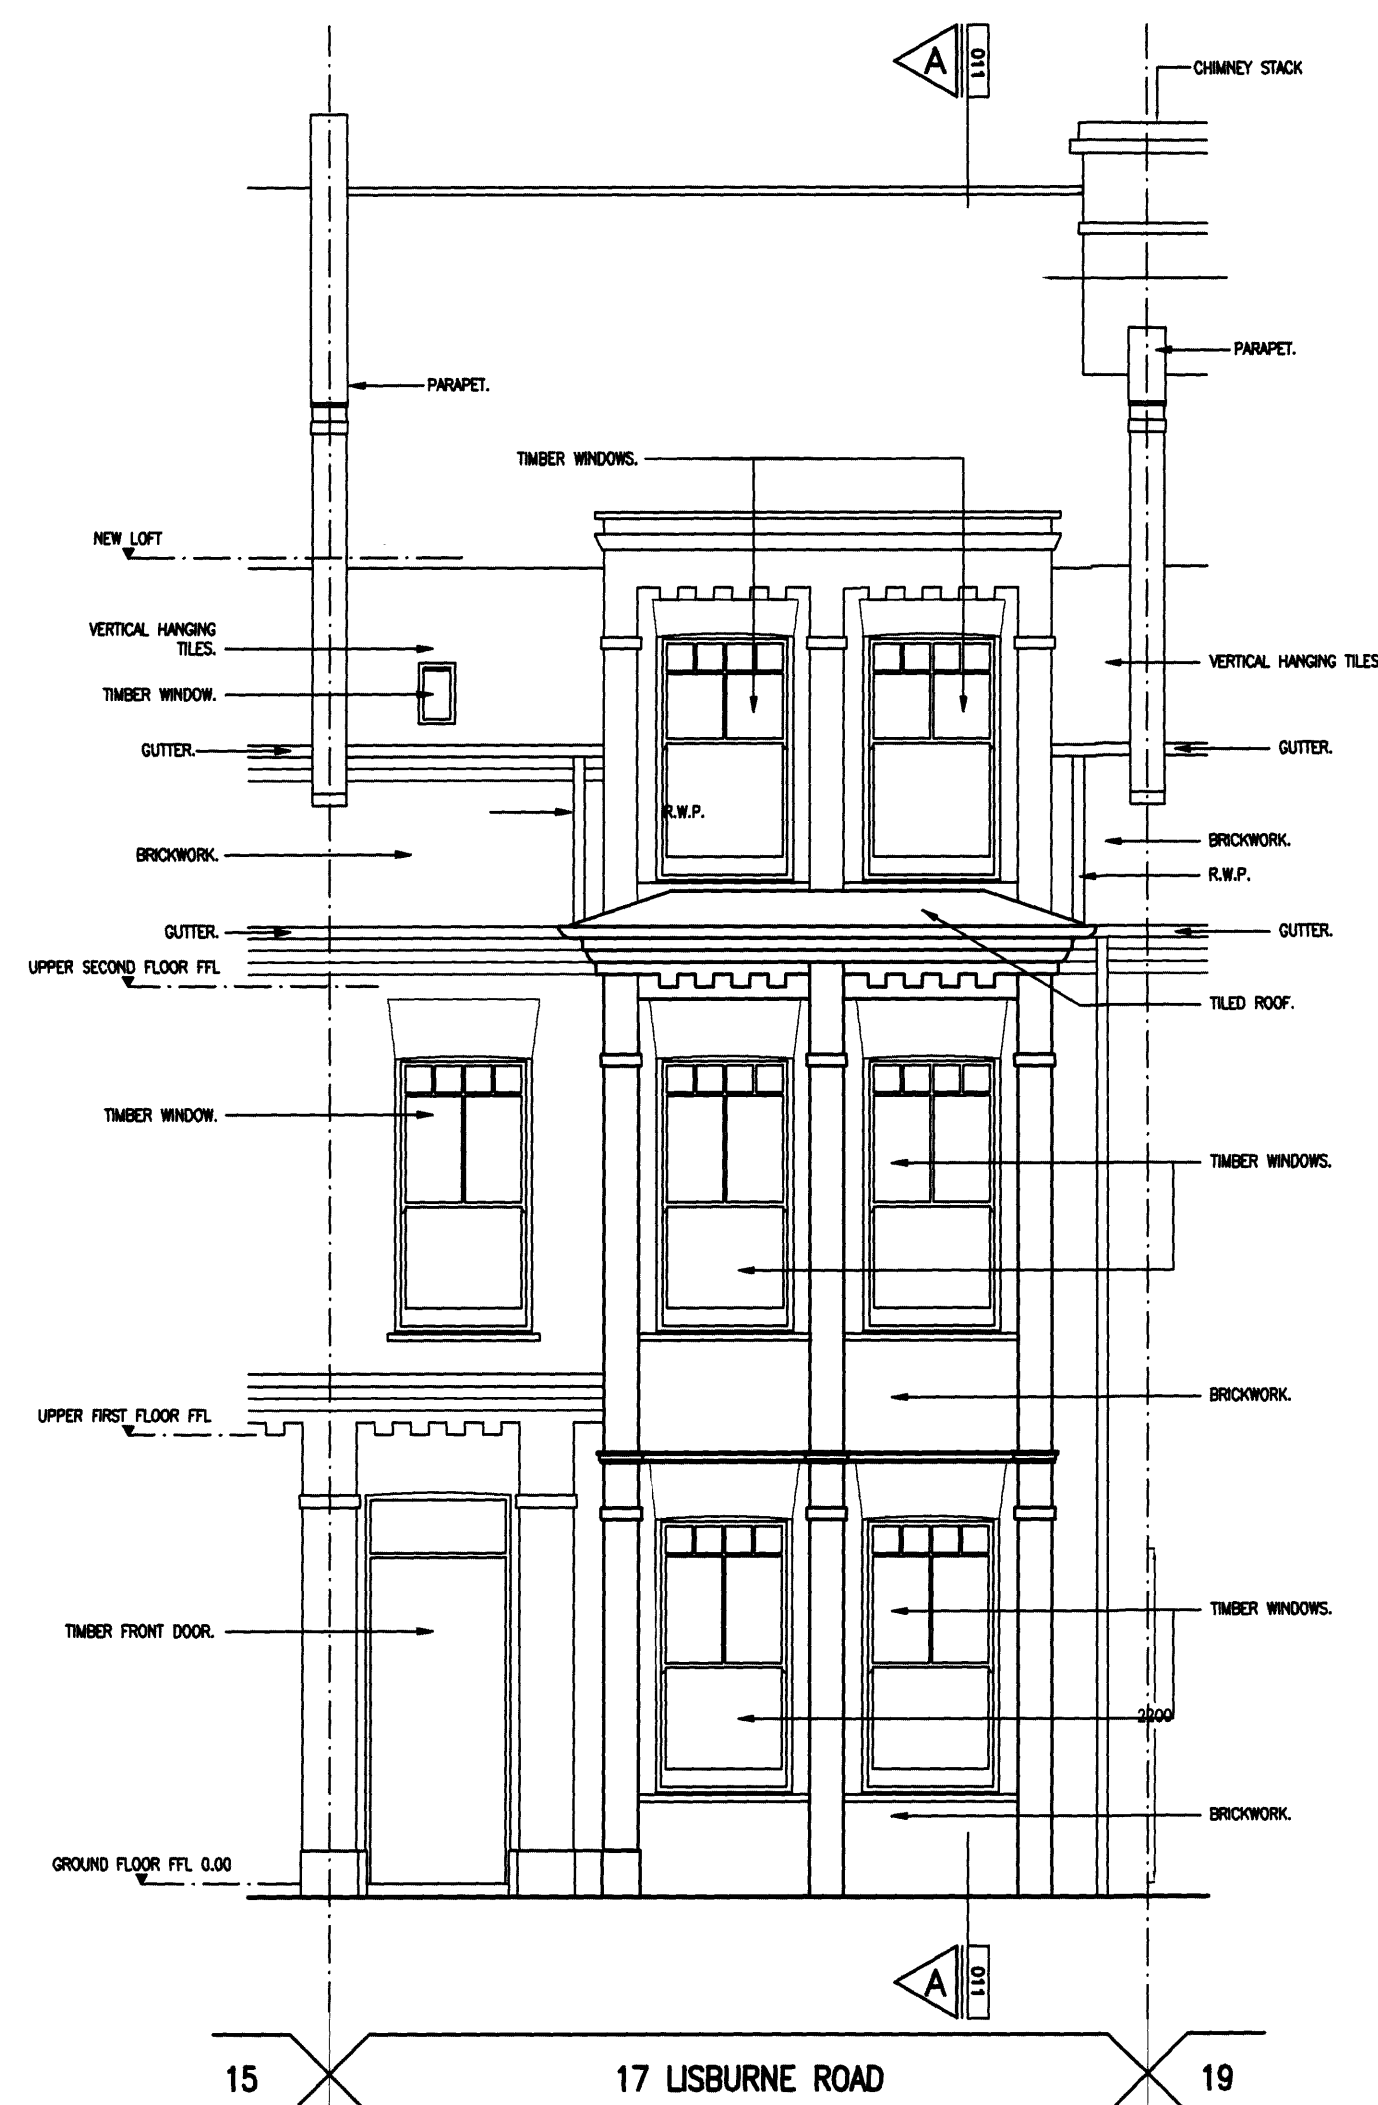

FRONT ELEVATION

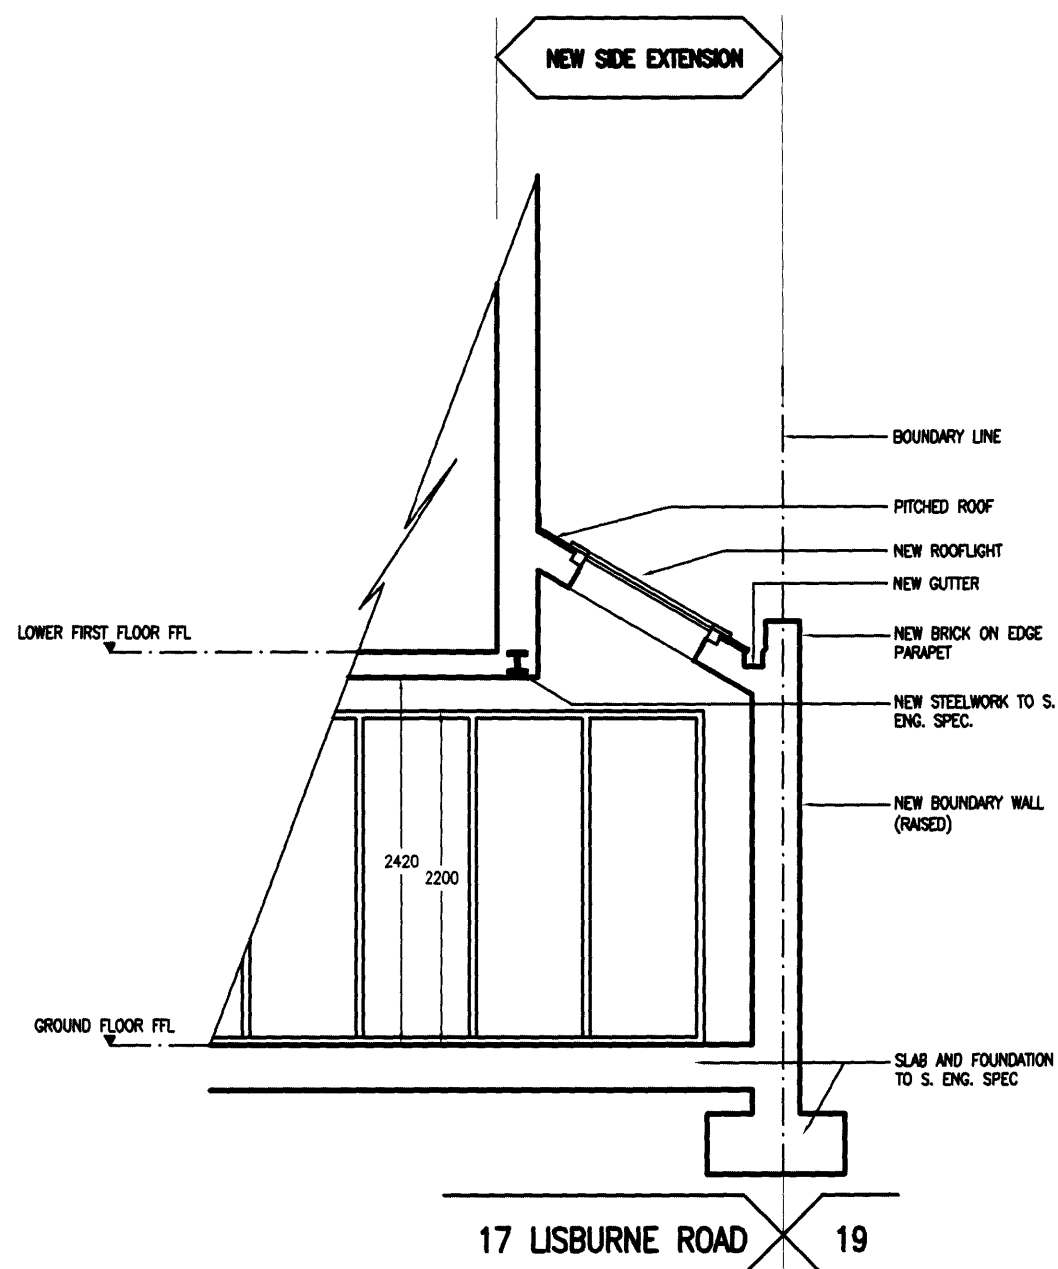

SECTION BB

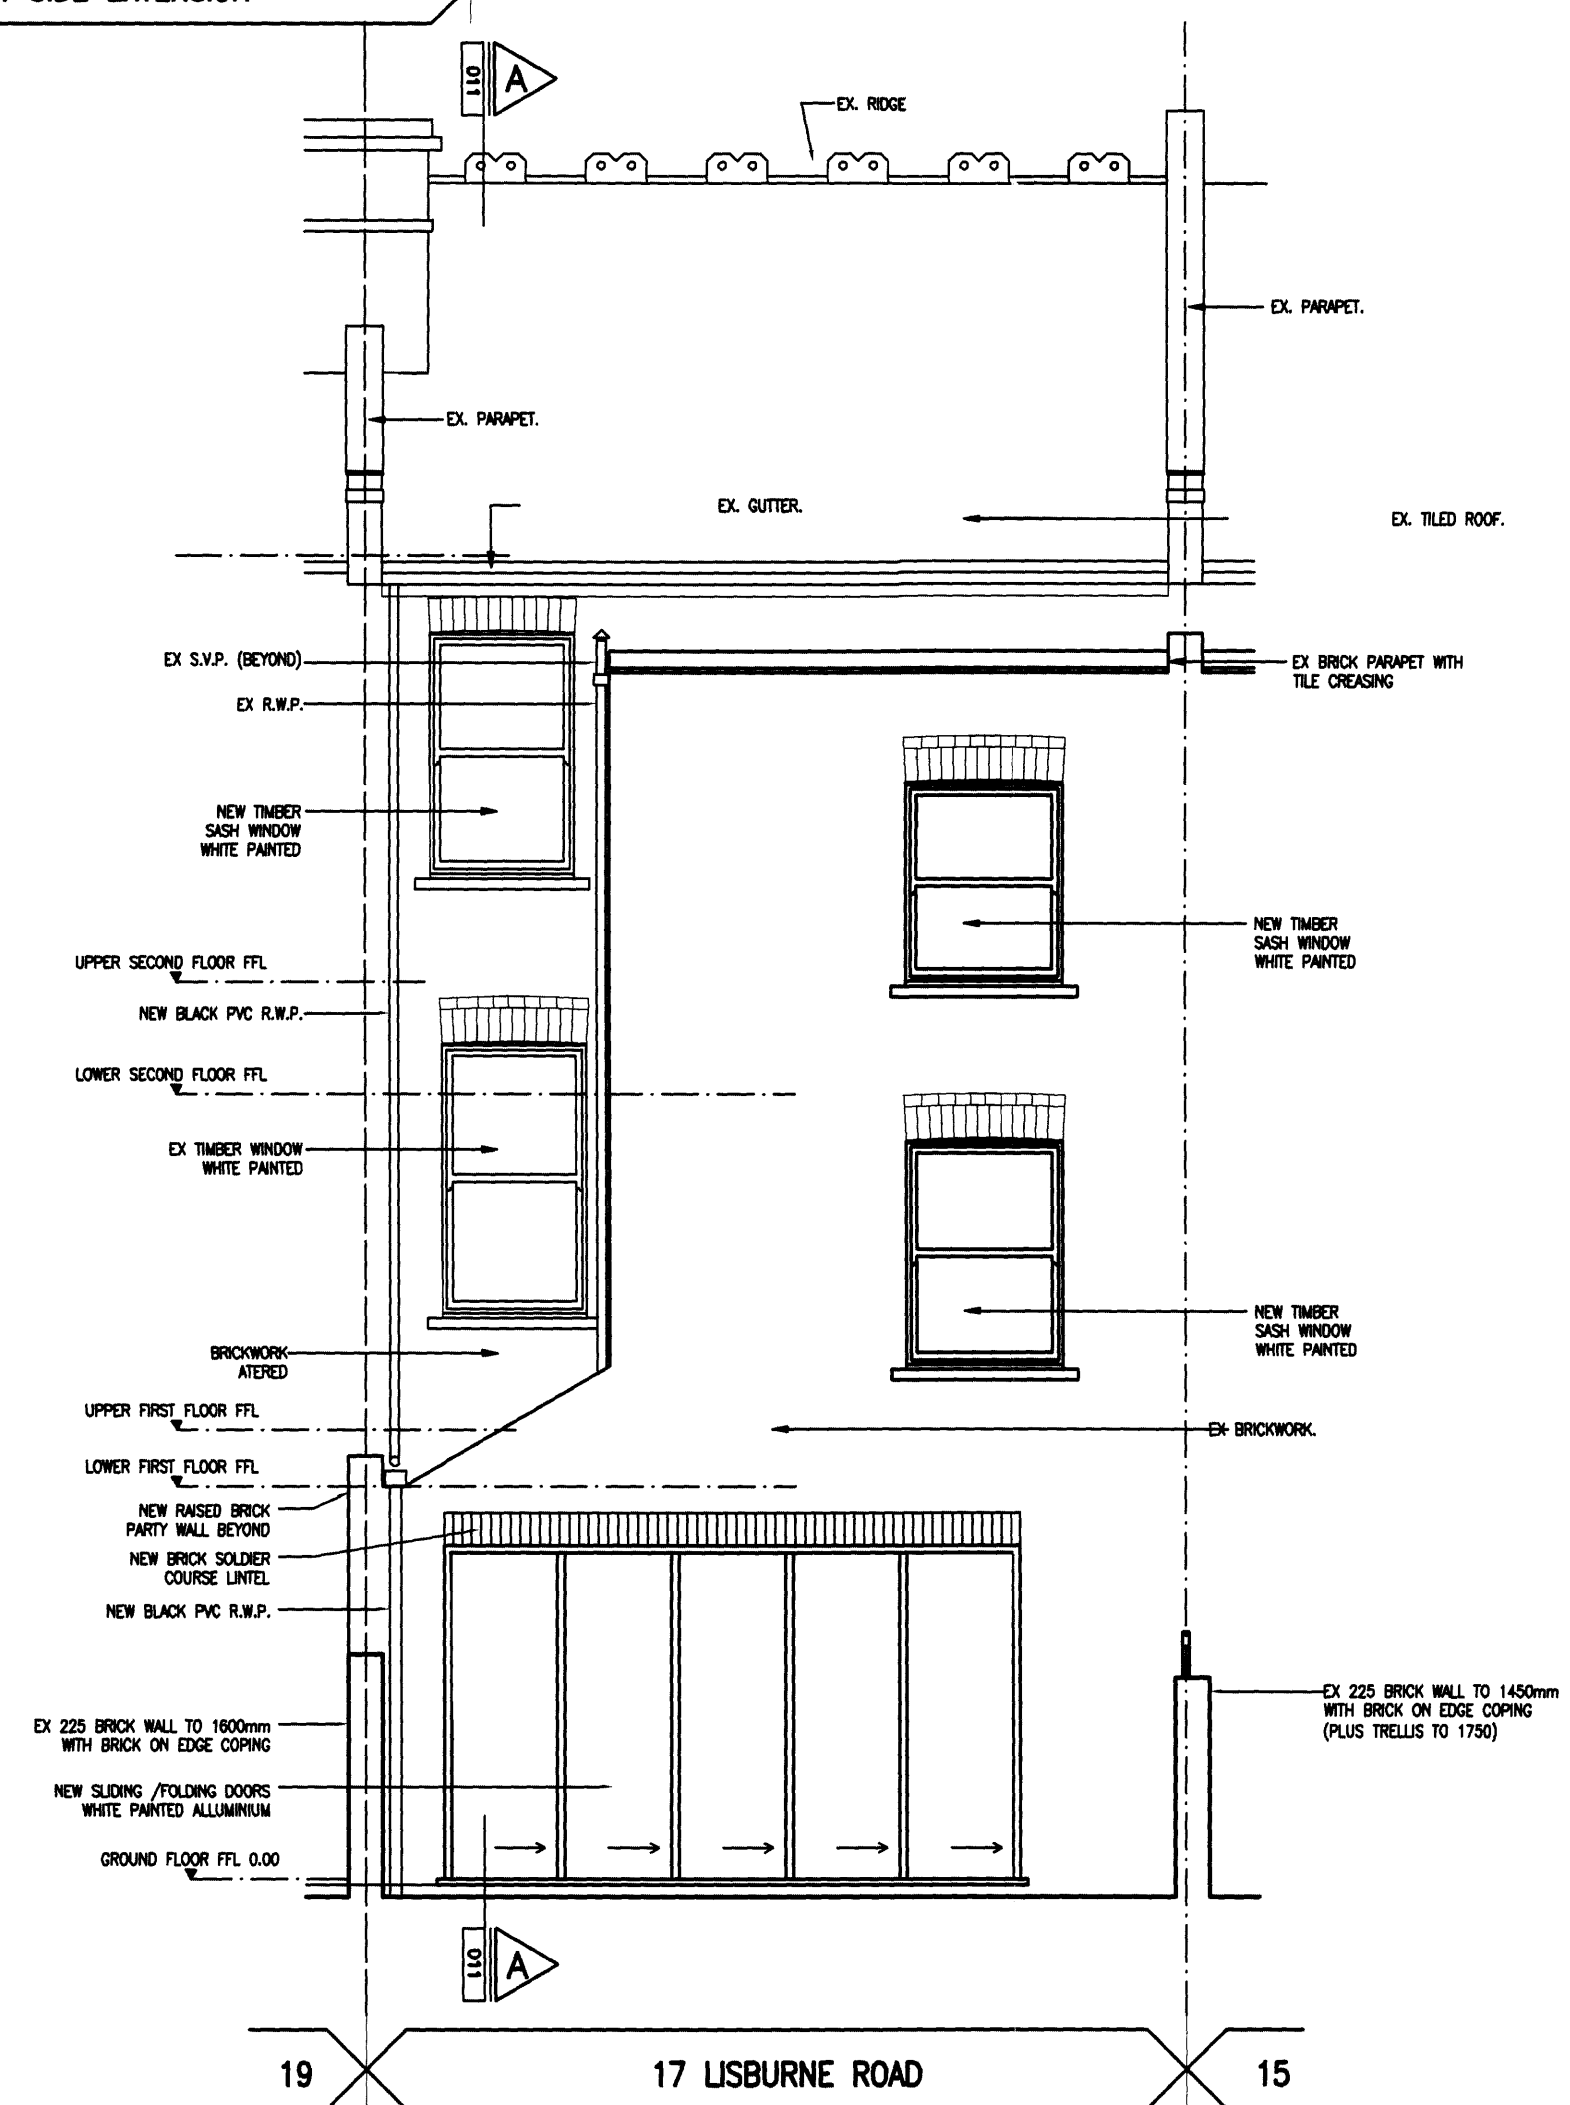

REAR ELEVATION

14/07/12	LOFT EXTENSION OMITTED	B
08/05/12	SECTION AA ALTERED & SECTION BB ADDED	A
DATE	REVISIONS	REV

THIS DRAWING IS THE COPYRIGHT OF THE ARCHITECT AND SHOULD NOT BE REPRODUCED WITHOUT WRITTEN CONSENT. DO NOT SCALE FROM THIS DRAWING. ONLY FIGURED DIMENSIONS SHOULD BE REFERRED TO. ANY DISCREPANCIES SHOULD BE REPORTED TO THE ARCHITECT IMMEDIATELY.

PROJECT
17 LISBURNE ROAD
LONDON
NW3 2NF

DRAWING
PROPOSED
SECTION AA & BB
AND ELEVATIONS

DATE	MARCH 12	transformation ARCHITECTS
DEL.		
COMPUTER	1813-001	17 BONNY STREET LONDON NW1 5PE TEL: 020 7424 0122 FAX: 020 7424 0133 e-mail: info@transformation-architects.co.uk
SCALE	1:50	DWG. No. 1813-001 REV. No. B