


MEZZANINE


No. 18

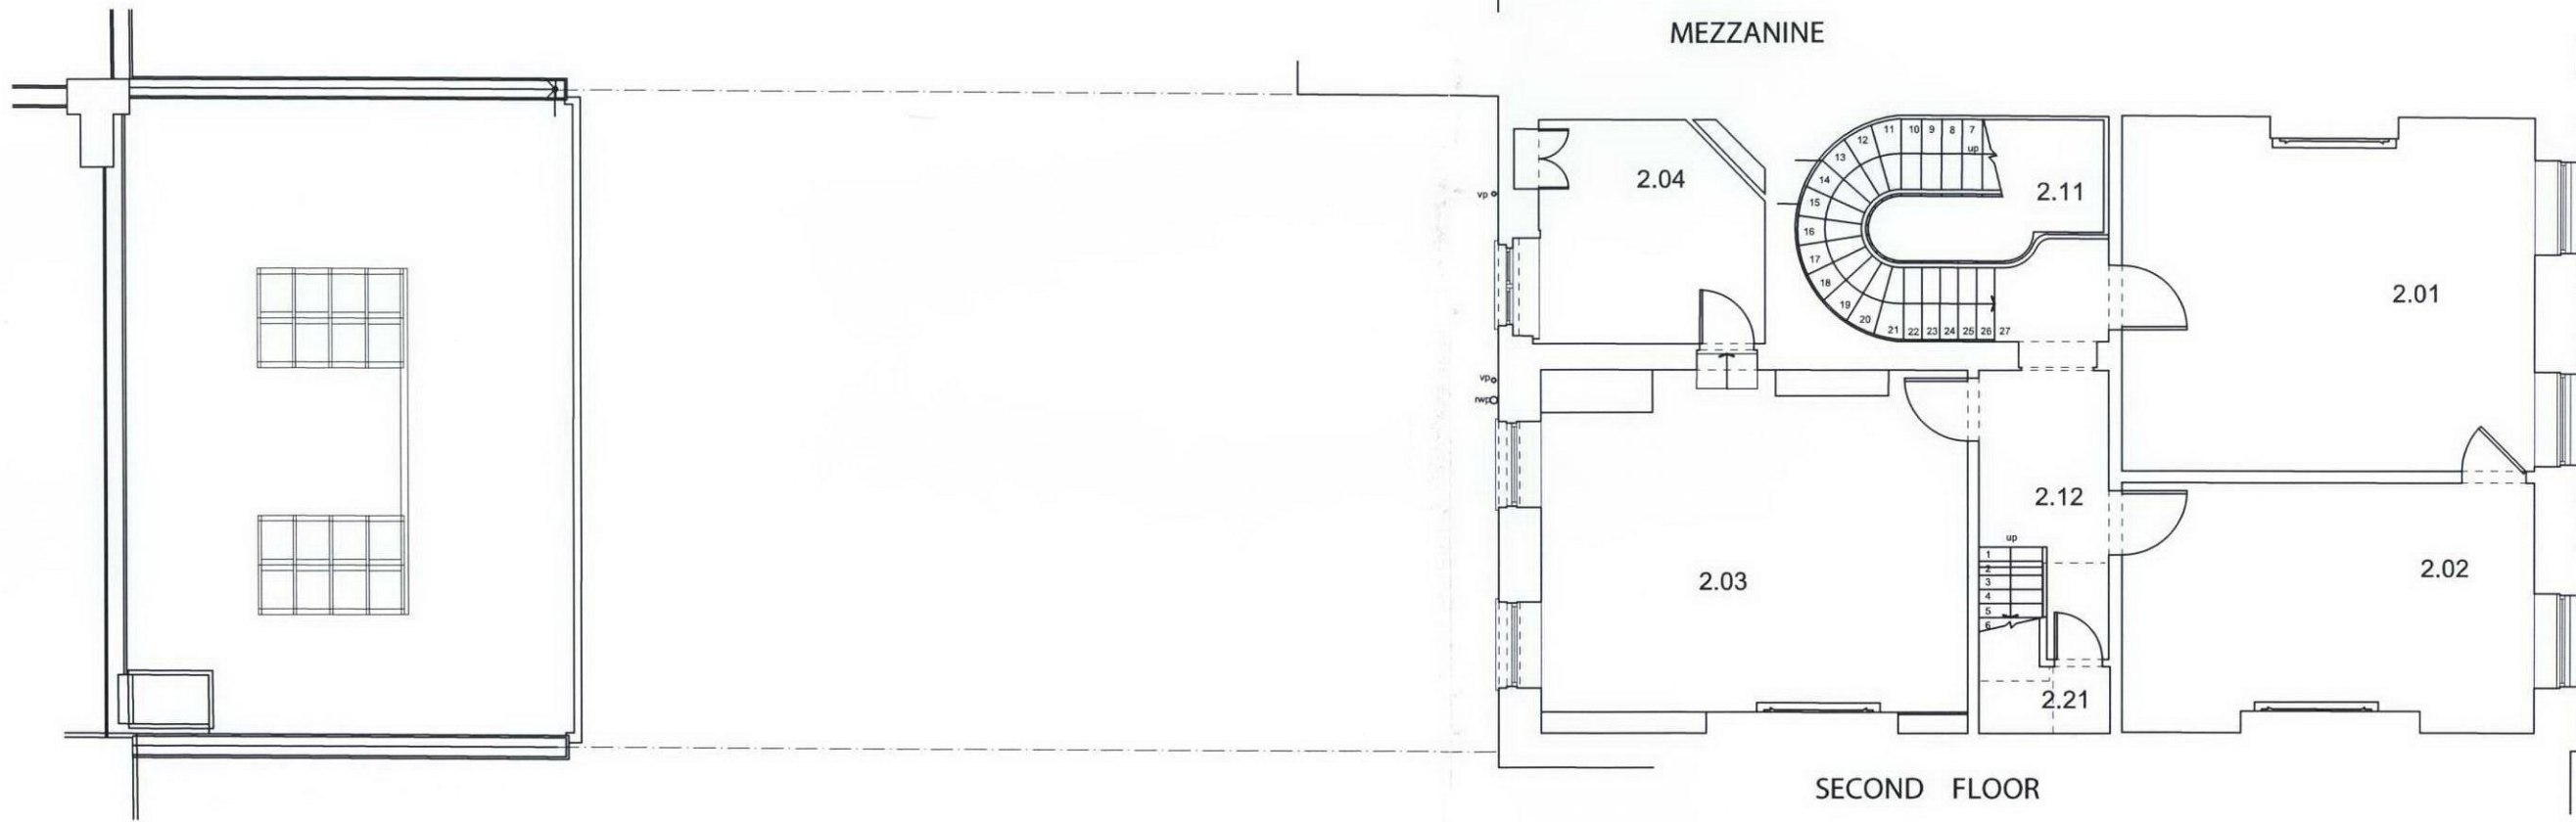

SECOND FLOOR

No. 19

No. 20

 

|                     |  |                 |
|---------------------|--|-----------------|
| Project :           | 19 Bedford Square  |                 |
| Drawing Title:      | Existing Mezzanine & Second Floor Plan   |                 |
| Drawing No:         | 2747/05  |                 |
| Revision:           |  |                 |
| Scale:              | 1:50 at A1<br>1:100 at A3  | Date: June 2012 |
| UPCHURCH ASSOCIATES | Unit 3, 9 Bell Yard<br>Moat<br>Bromley Street<br>London SE1 3JY<br>Tel: 020 7445 5020<br>Fax: 020 7407 5100<br>www.upchurch-architects.com |                 |