


RECEIVED
20 AUG 2012

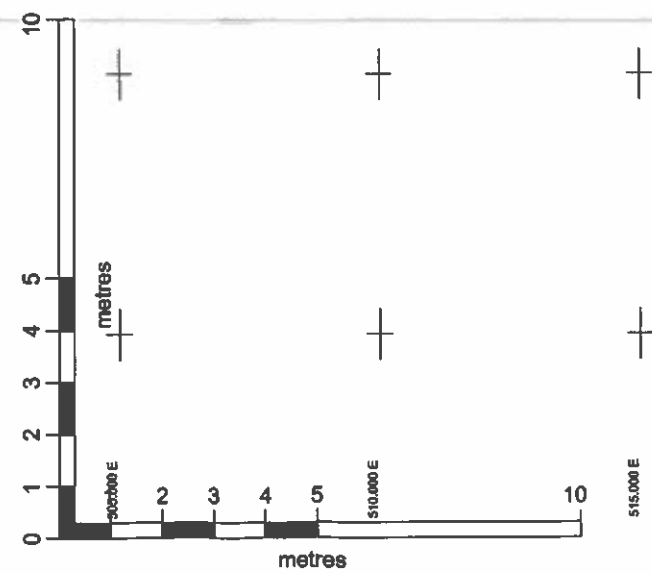

THIS DRAWING IS BASED ON DIGITAL SURVEY INFORMATION PREPARED BY KINGSLAND SURVEYS IN MARCH/APRIL 2008

Note: This drawing represents the consented third floor plan 1336-PL03

Project 19-29 & 26-36 Fitzroy Road, NW1		Reference FIT	
JOCHEN DRIESSLE ARCHITECTS		Drawing Title Consented Third Floor Plan	
3 Hogan Way London E5 8RF United Kingdom	T: 020 7502 2599 F: 070 0604 0213 E: jdarchitects@gmx.net	Scale 1:100 @A2	Date November 2011
		Dwg. No. 053	Rev.