



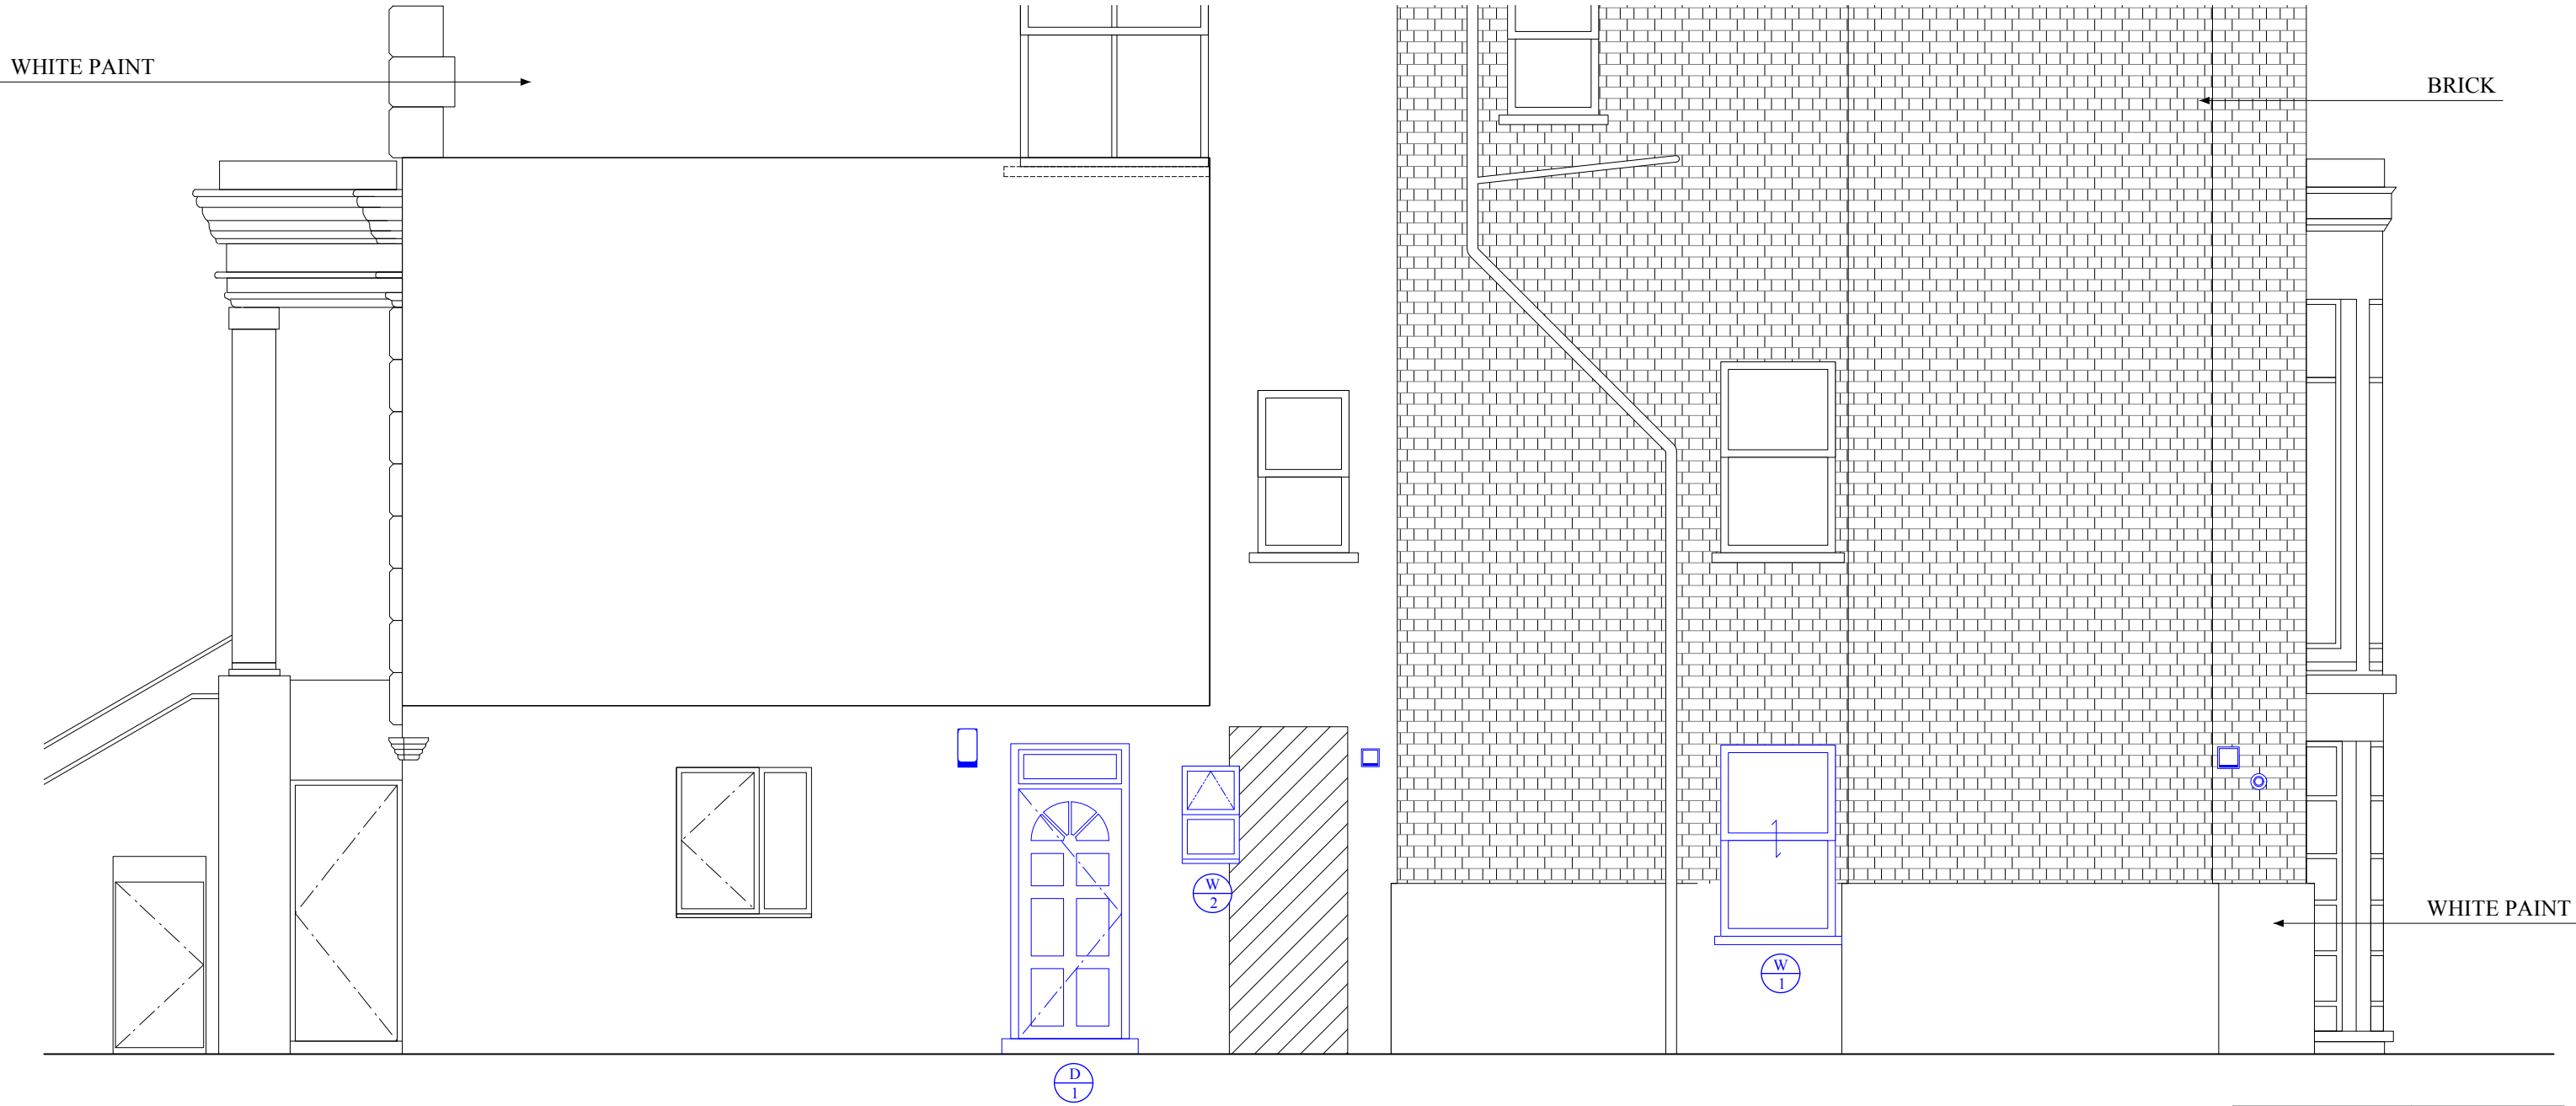


PROPOSED SIDE ELEVATION


EDO Design & Construction Ltd. 2 Highwood Avenue London N12 8QP T 020 8445 1166 info@edoconstruction.com www.edoconstruction.com		DRAWING TITLE Window & Door Position
CLIENT Mrs. Ishigaki JOB TITLE Garden Flat 53 Belsize Park London NW3 4EE		DRAWING STATUS --
		DRAWN BY U.ICHIHARA
		CHECKED BY S.SHIOYA
		DRAWING SIZE 1:50 A3
DRAWING NUMBER 07	REVISION --	ISSUE DATE 30/08/2012

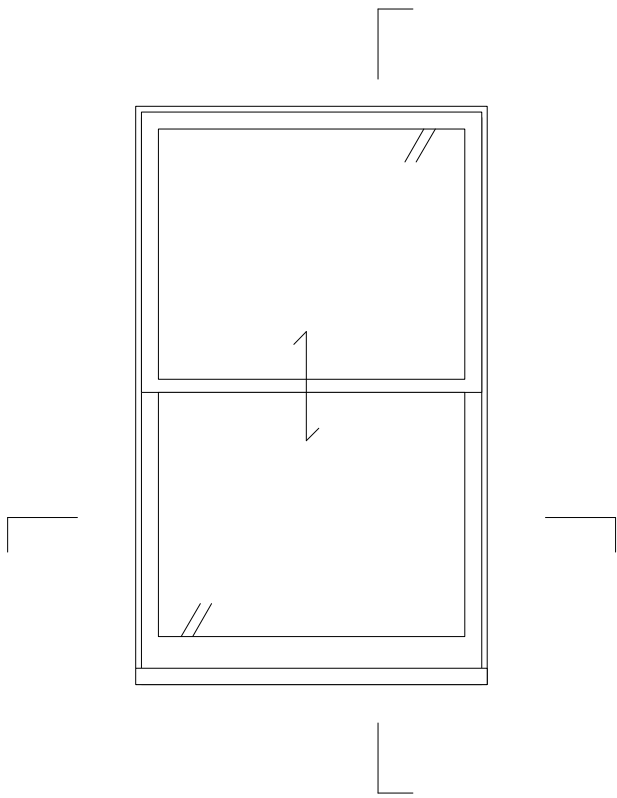


W-1 EXTERIOR ELEVATION

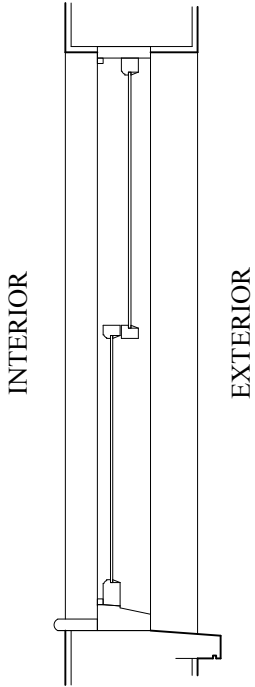


W-1 VERTICAL SECTION

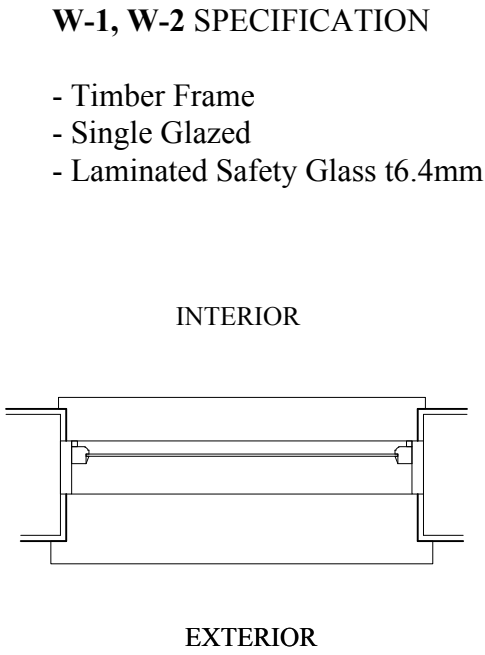


W-1 HORIZONTAL SECTION

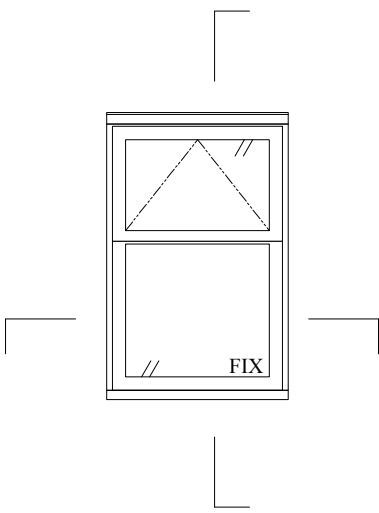


W-2 EXTERIOR ELEVATION

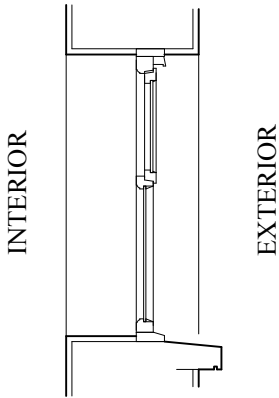


W-2 VERTICAL SECTION

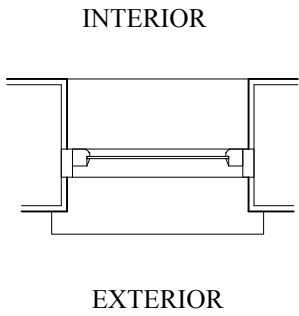


W-2 HORIZONTAL SECTION

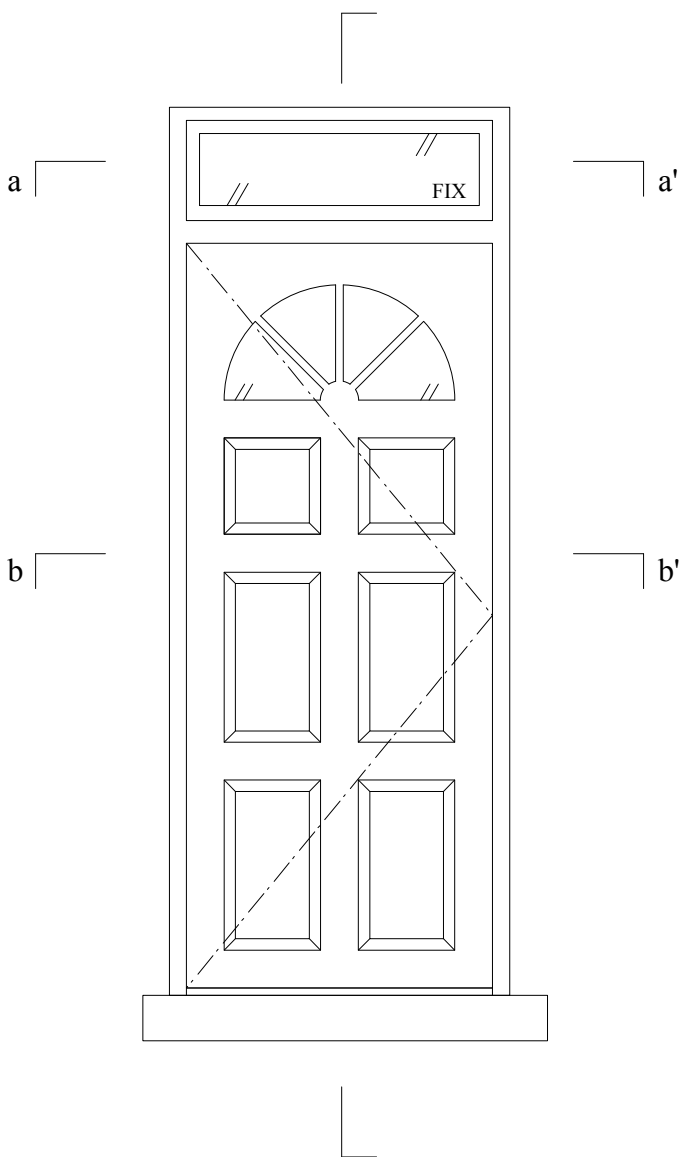


D-1 EXTERIOR ELEVATION

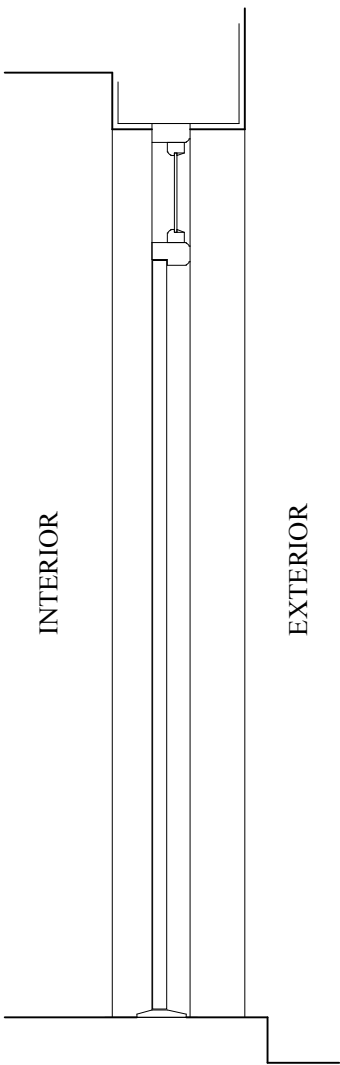

D-1 VERTICAL SECTION

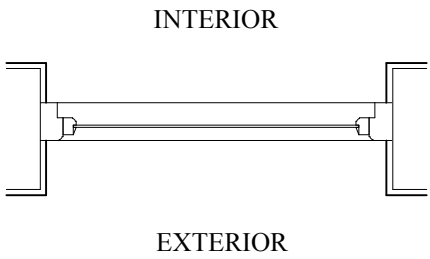

D-1 HORIZONTAL a-a' SECTION

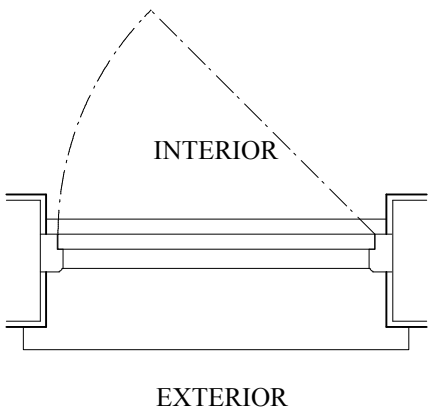

D-1 HORIZONTAL b-b' SECTION

- D-1 SPECIFICATION**
- Timber Frame
 - Hardwood Panel Door
 - Single Glazed Window
 - Laminated Safety Glass t6.4mm

EDO Design & Construction Ltd. 2 Highwood Avenue London N12 8QP T 020 8445 1166 info@edoconstruction.com www.edoconstruction.com	DRAWING TITLE Windows & Doors	
	DRAWING STATUS --	
	DRAWN BY U.ICHIHARA	
	CHECKED BY S.SHIOYA	
CLIENT Mrs. Ishigaki JOB TITLE Garden Flat 53 Belsize Park London NW3 4EE	DRAWING SIZE 1:20 A3	
DRAWING NUMBER 08	REVISION --	ISSUE DATE 30/08/2012