

CARTWRIGHT GARDENS

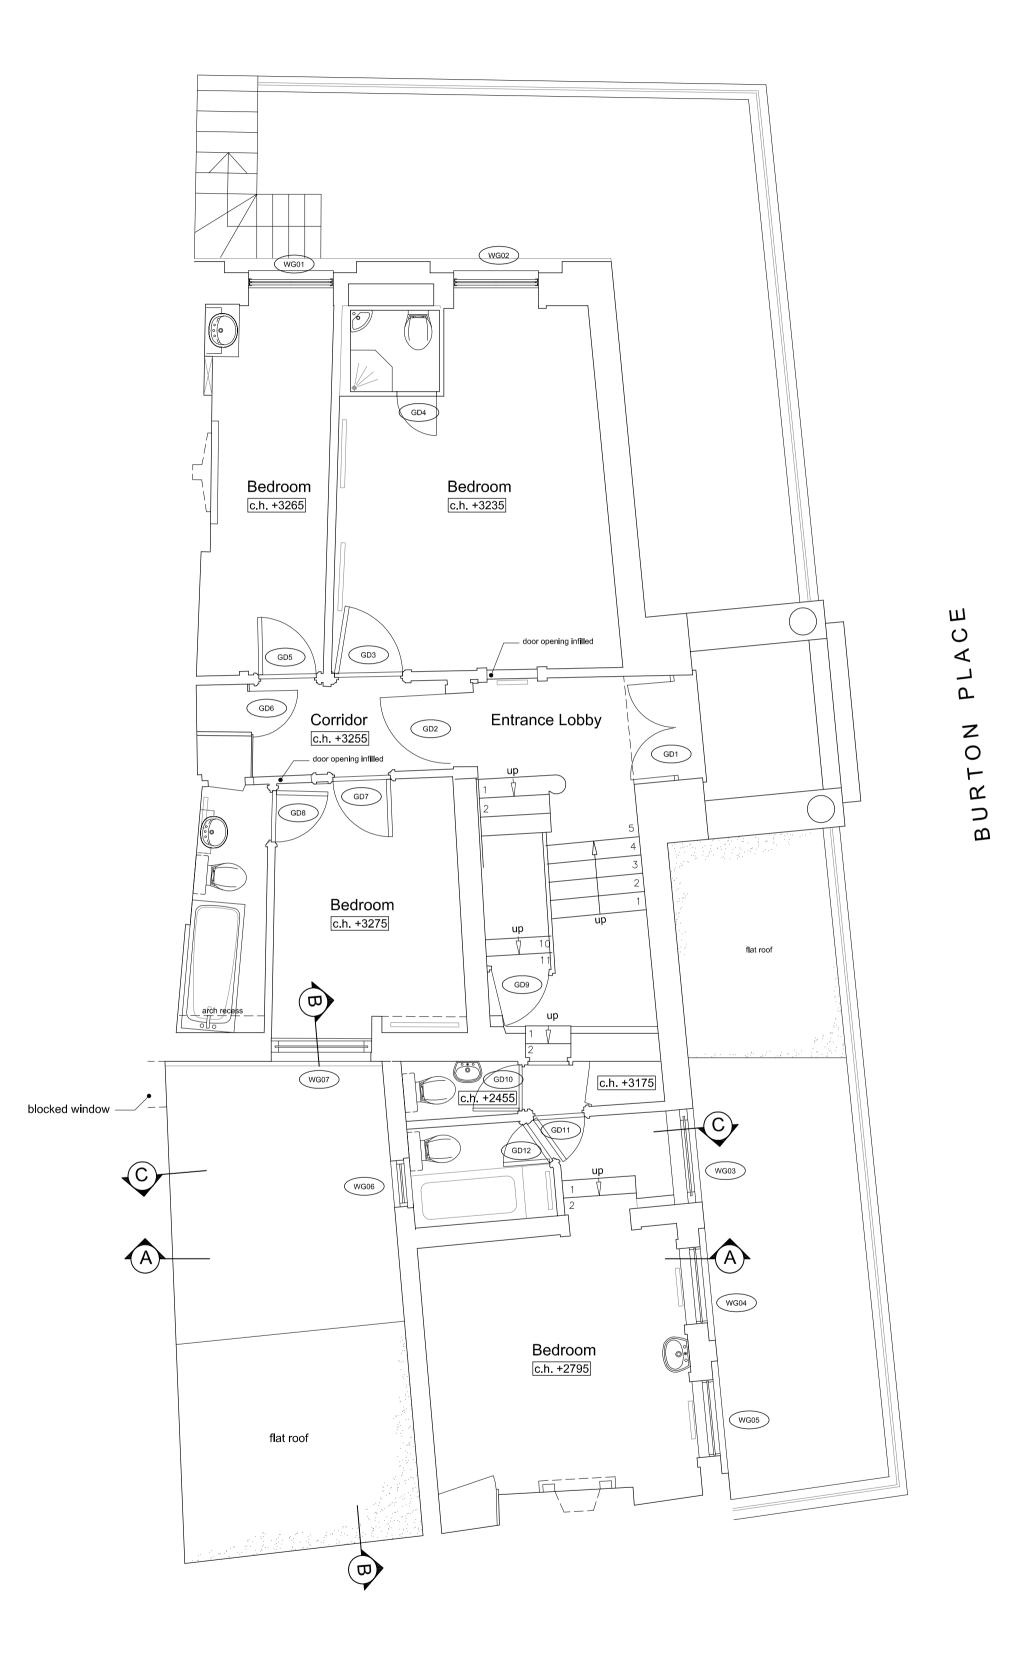

2 Ground Floor Scale 1:50

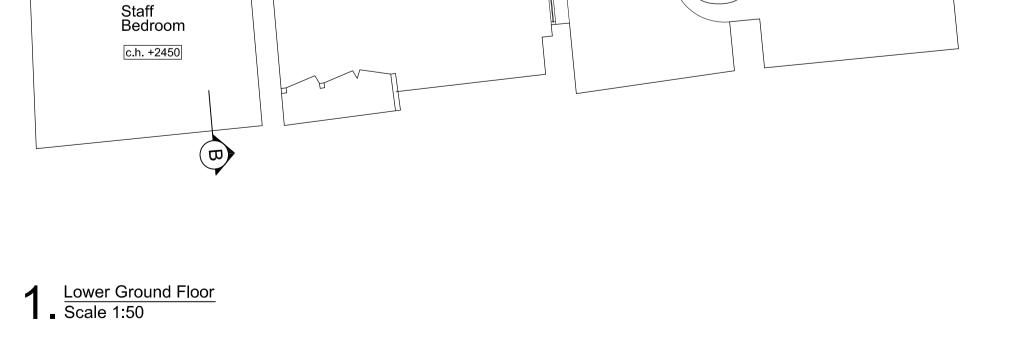

c.h. +2295

Electric meter

cup'd

— I.T. Cup'd

Kitchen c.h.+2300

Staff Bedroom

c.h. +2300

Light Well

WLG05

Vault c.h. +1525

Vault c.h. +1525

LGD3

c.h. +2605

Downstand c.h. +1800

c.h. +2300

Bedroom

c.h. +2215

Linen store -

Water pipe

Chimney

breast housing boiler &

water mains

Water cylinder

& shelving

Kitchen

c.h.+2520

Dining Room c.h.+2570

(undulating celling)

Light Well

All dimensions to be verified on site by Main Contractor before the start of any shop drawings or work whatsoever either on their own behalf or that of sub-contractors. Report any discrepancies to the Contract Administrator at once. This drawing is to be read with all relevant Architect's and Engineer's drawings and other relevant information. Site Location Plan Scale 1:1250

Rev Date Note

Stamos Yeoh architects

Unit 1507 Guardian House 32 Oi Kwan Road, Wanchai 1st Floor, Old Town Hall 354 Mare Street, London, UK E8 1HU tel +44(0)2089861280 HONG KONG tel +852 35280599 fax +852 25731698 fax +44(0)2081817717

email mail@stamosyeoharchitects.com

Project: Jenkins Hotel 45 Cartwright Gardens WC1H 9EH

Client: CHF LLP

Existing Floor Plans: Lower Ground & Ground

29/03/2012 Check by: GS Scale: 1/50 @ A1 Drawing No. 1280 / 001

This drawing **MUST NOT** be scaled