



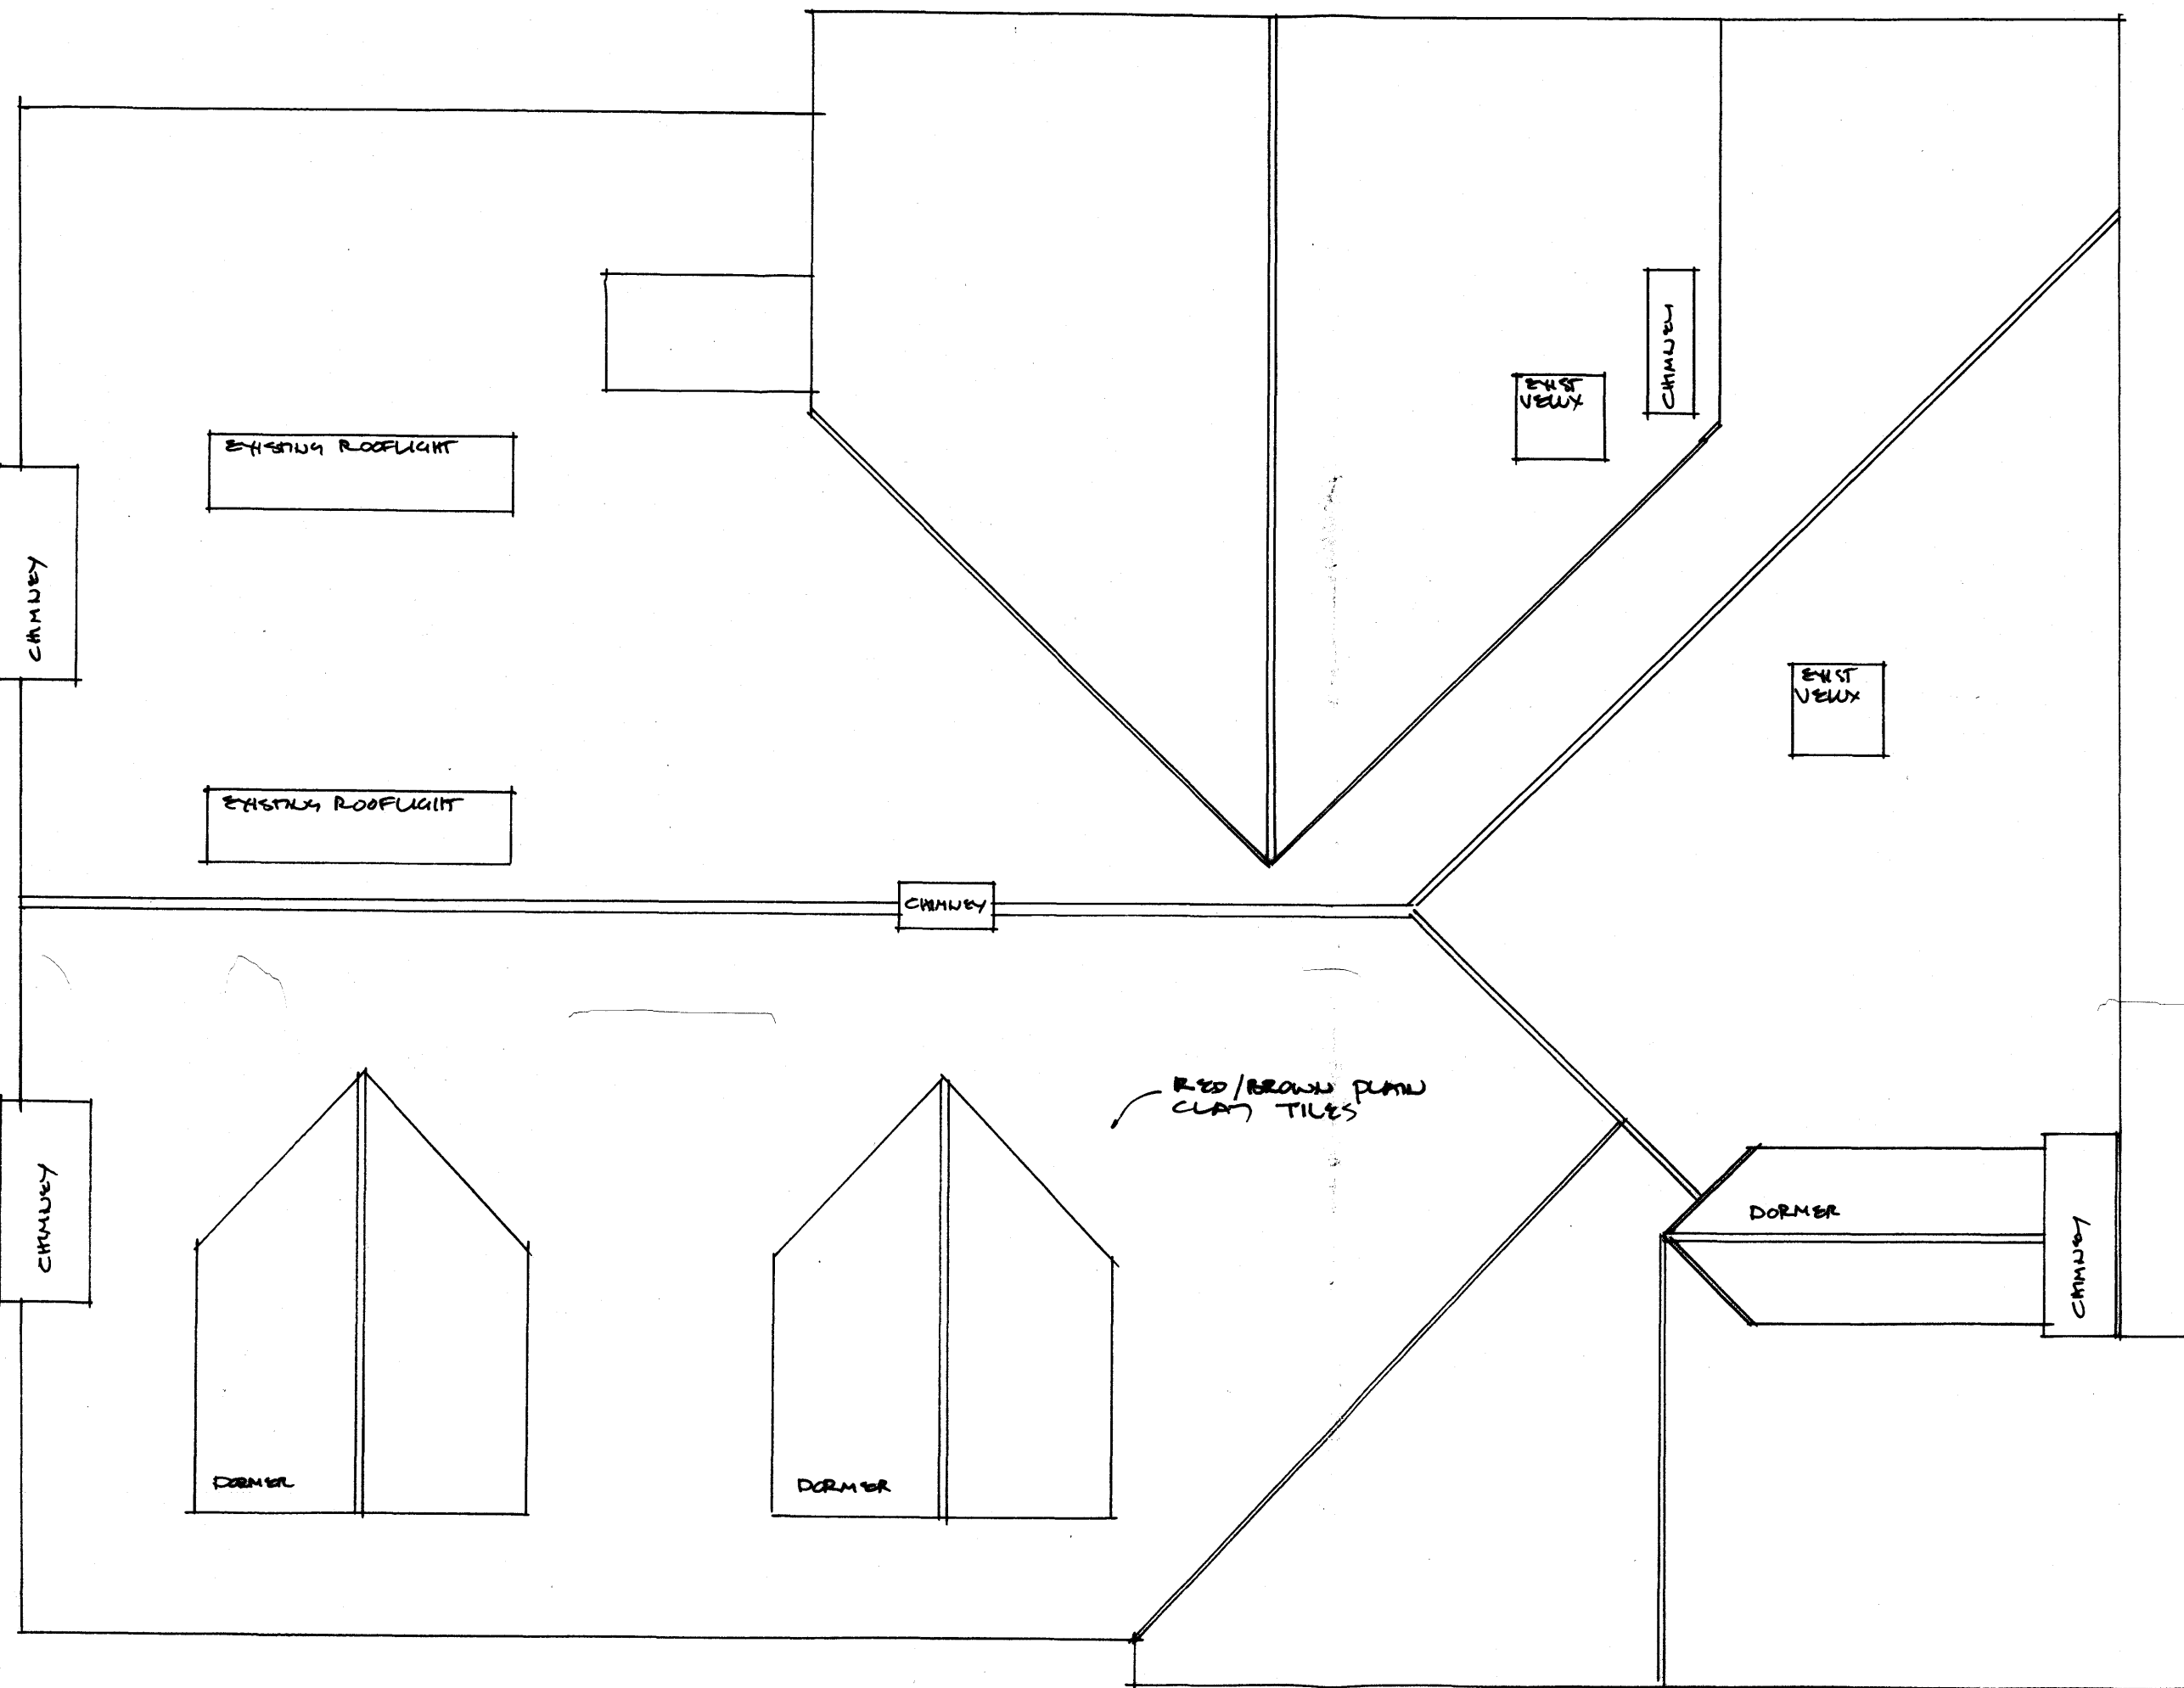

0 1 2m A3

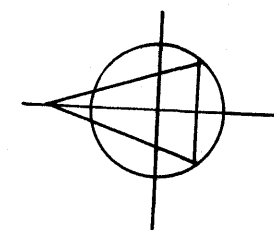

rev: revision notes: by: date:

dwg status:

PLANNING

client:

MS. J. COOPER

VICTOR WARWICK - DESIGN CONSULTANT
68 HILLFIELD ROAD - HEMEL HEMPSTEAD - HERTS - HP2 4AB - 01442 216323

drawn by: VW drawn date: 3/8/12 checked/approved: 1/50

project title:
PROPOSED ROOF MOUNTED
SOLAR & PV PANELS AT
110 DAVENHAM GARDENS -
LONDON NW 35DA

dwg title:
EXISTING ROOF PLAN

dwg no: DG/P/20110815/1 rev:

© Copyright Victor Warwick - Design Consultant.