



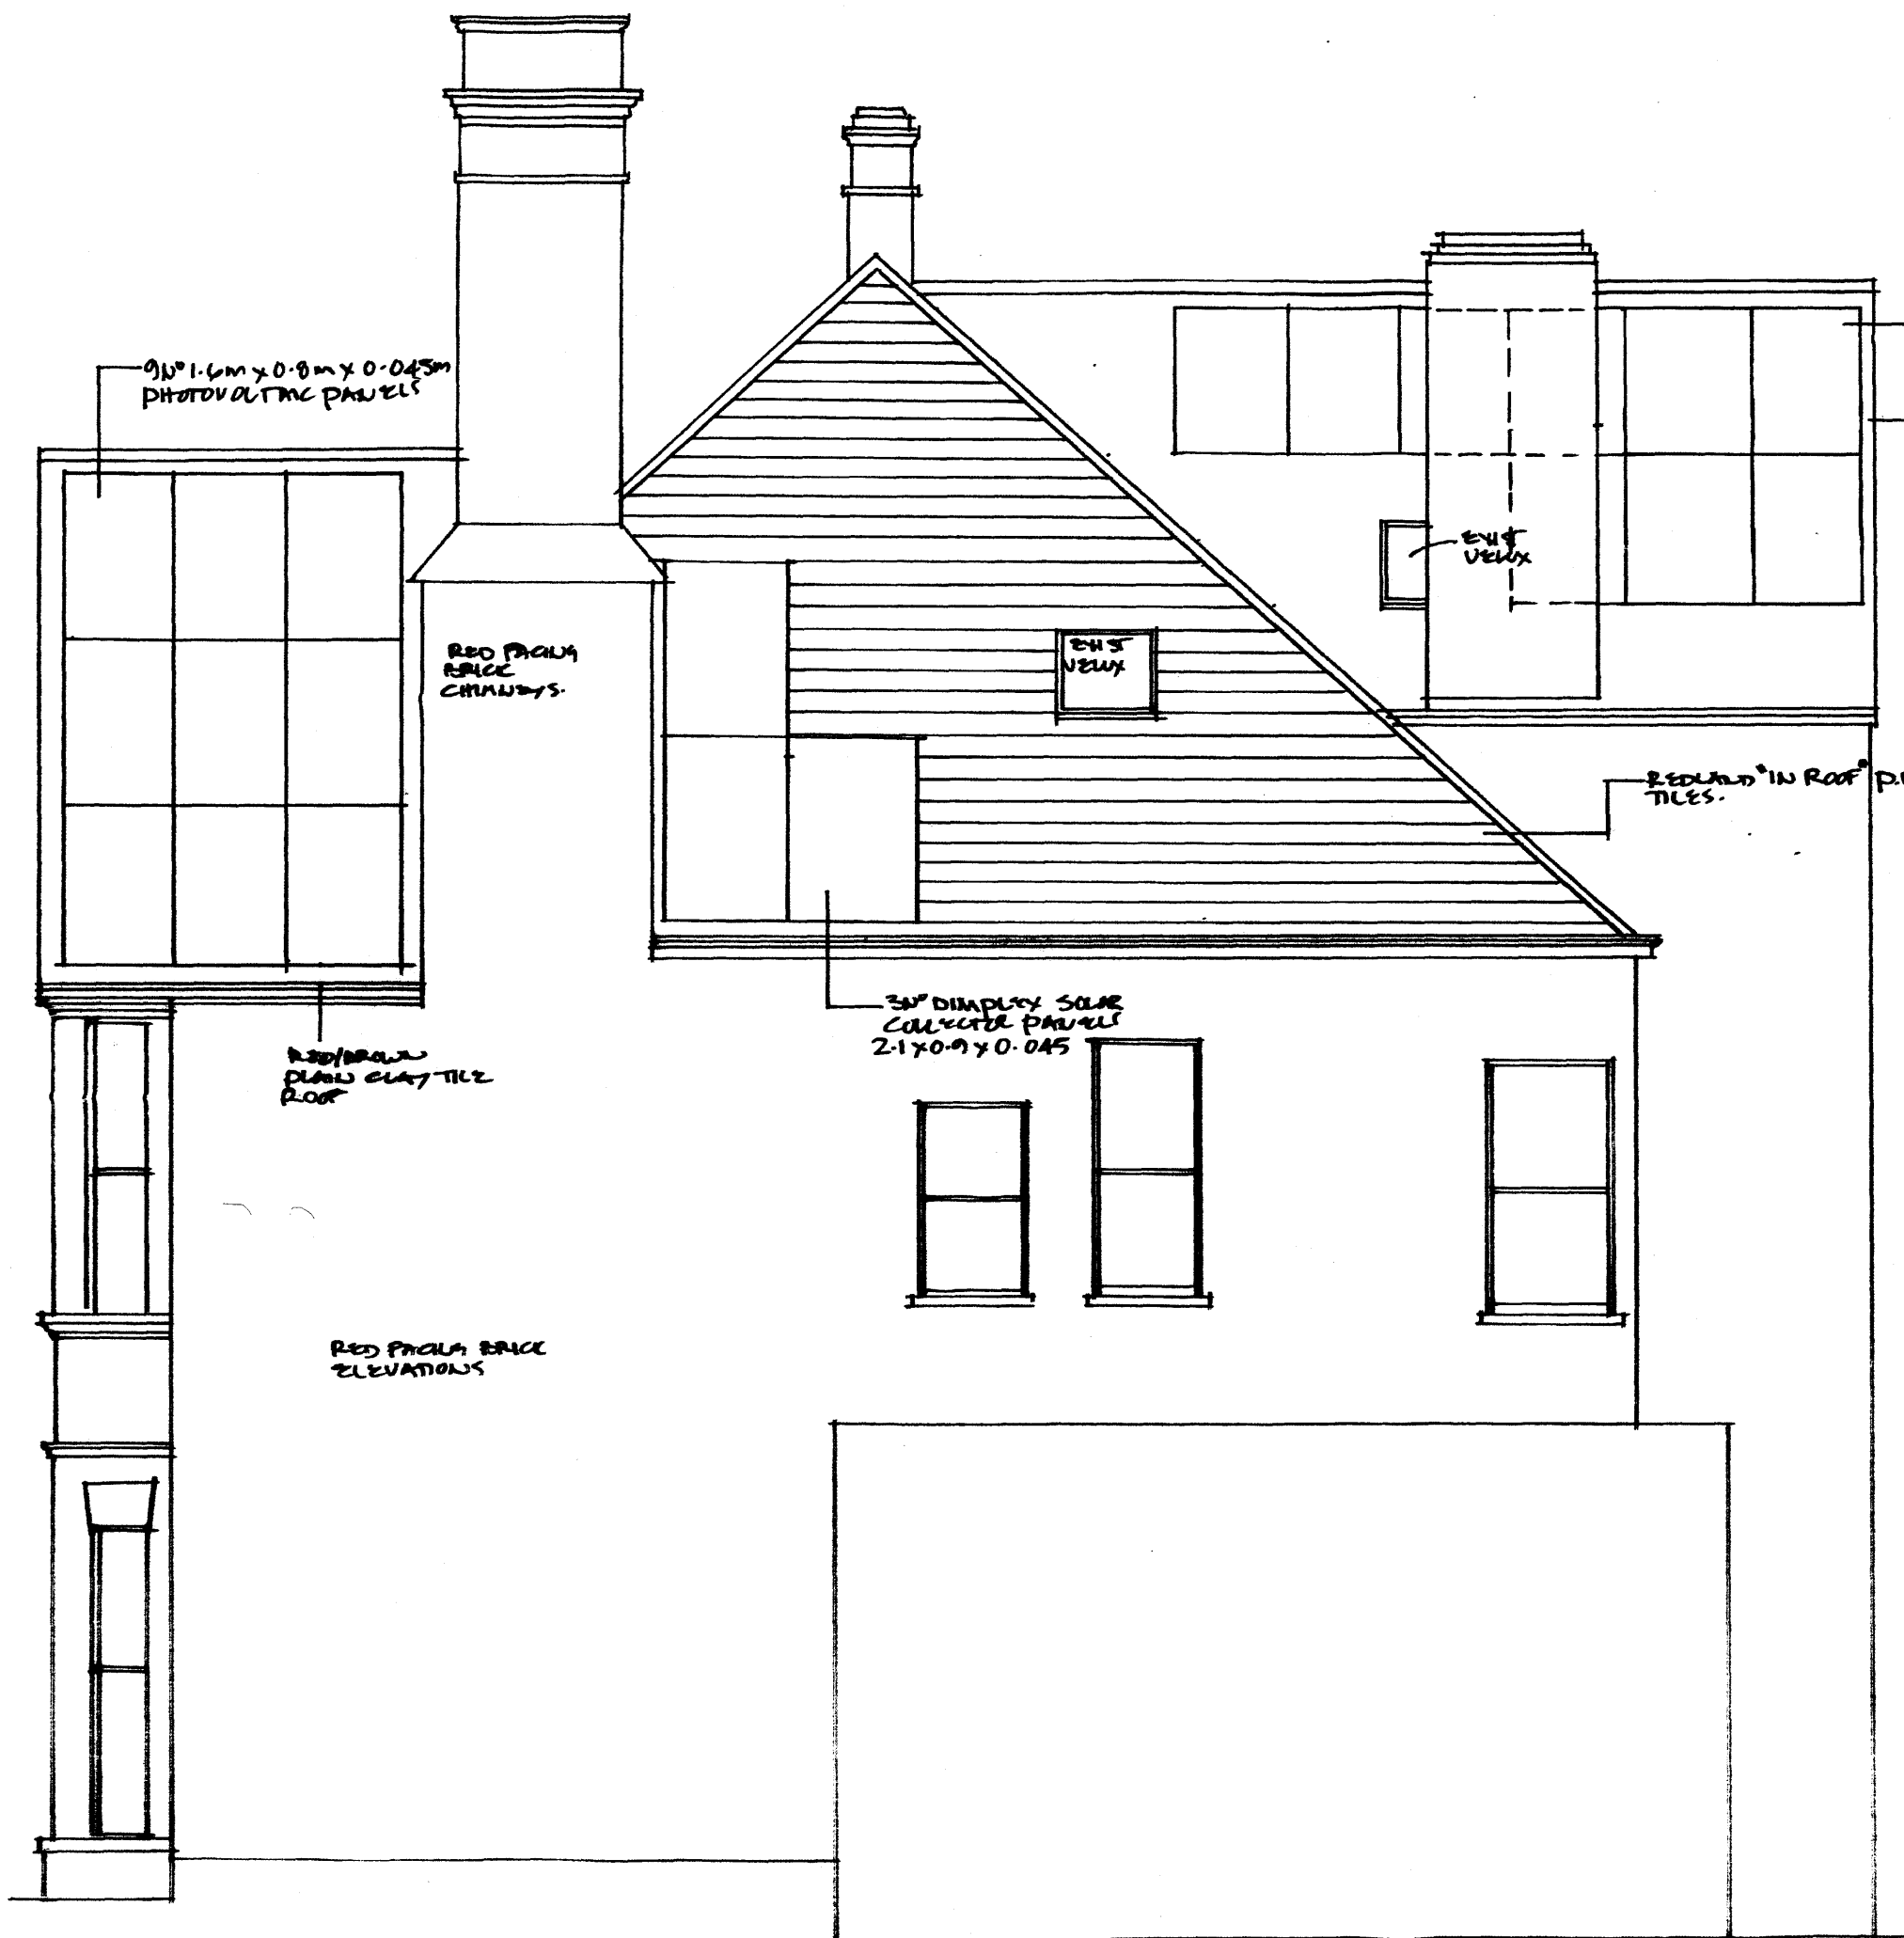

0 0.1m 0.2m A3

SECTION THRO ROOF

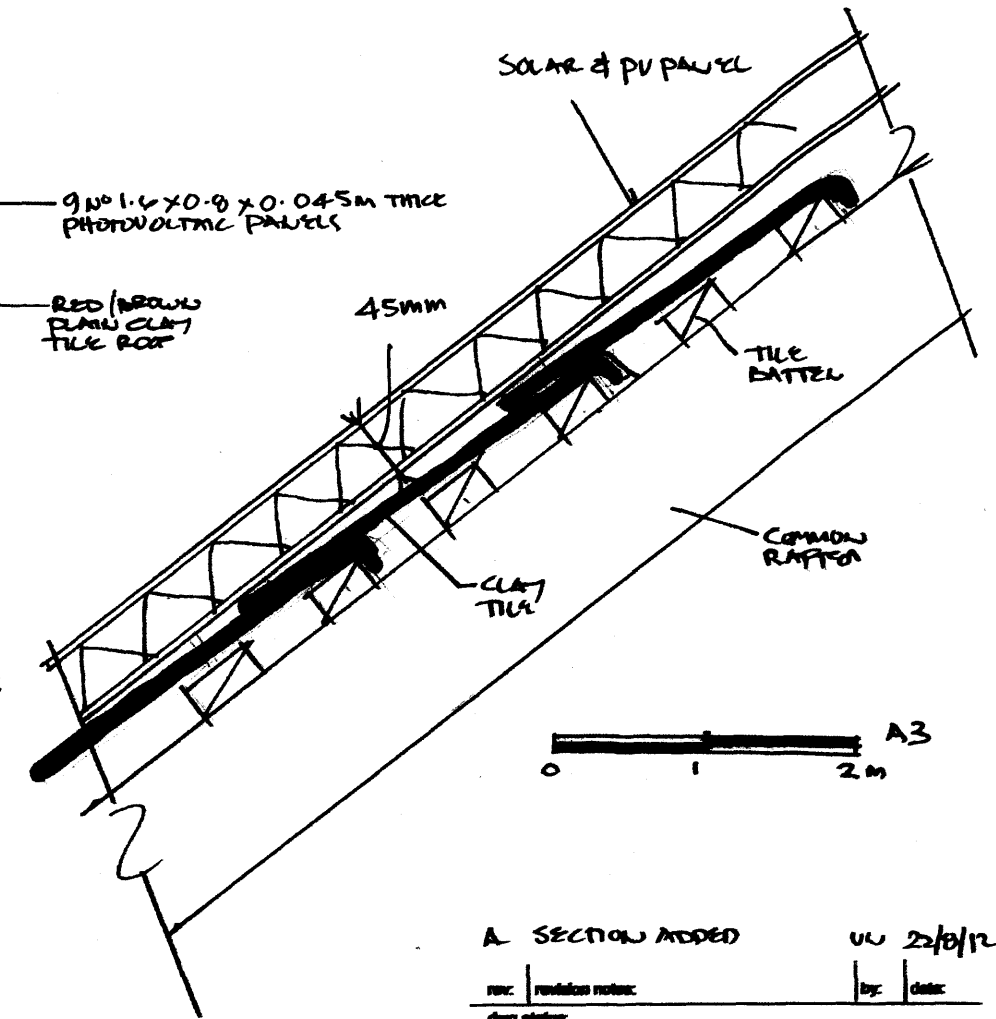

0 1 2m A3

A SECTION ADDED UU 22/8/12

rev. revision notes. by. date

01/01/12

PLANNING

client

MS. J. COOPER

VICTOR WARWICK - DESIGN CONSULTANT
0191 234 1111 - 0191 234 1112 - 0191 234 1113 - 0191 234 1114

drawn by: VW
drawn date: 9/10/12
checked/approved: [signature]
scale: 1/50

project title:

PROPOSED ROOF MOUNTED
SOLAR & PV PANELS AT
16 DALEHAM GARDENS
LONDON NW3 5DA

sheet title:

SOUTH ELEVATION
PROPOSED

sheet no: DA/P/20120720/A
rev. A

© Copyright Victor Warwick - Design Consultants