



Existing concertina type sliding folding door industrial doors

EXISTING SOUTH WEST ELEVATION TO CATHCART STREET




Exposed part of steel roller shutter box painted in same colour as steel shutter


Steel side hung personnel door with same slatted infill as roller shutter. Clear opening size is 800x1830mm

New HAG Armourguard N2S steel roller shutter with 76mm slats and horizontal apertures

PROPOSED SOUTH WEST ELEVATION TO CATHCART STREET

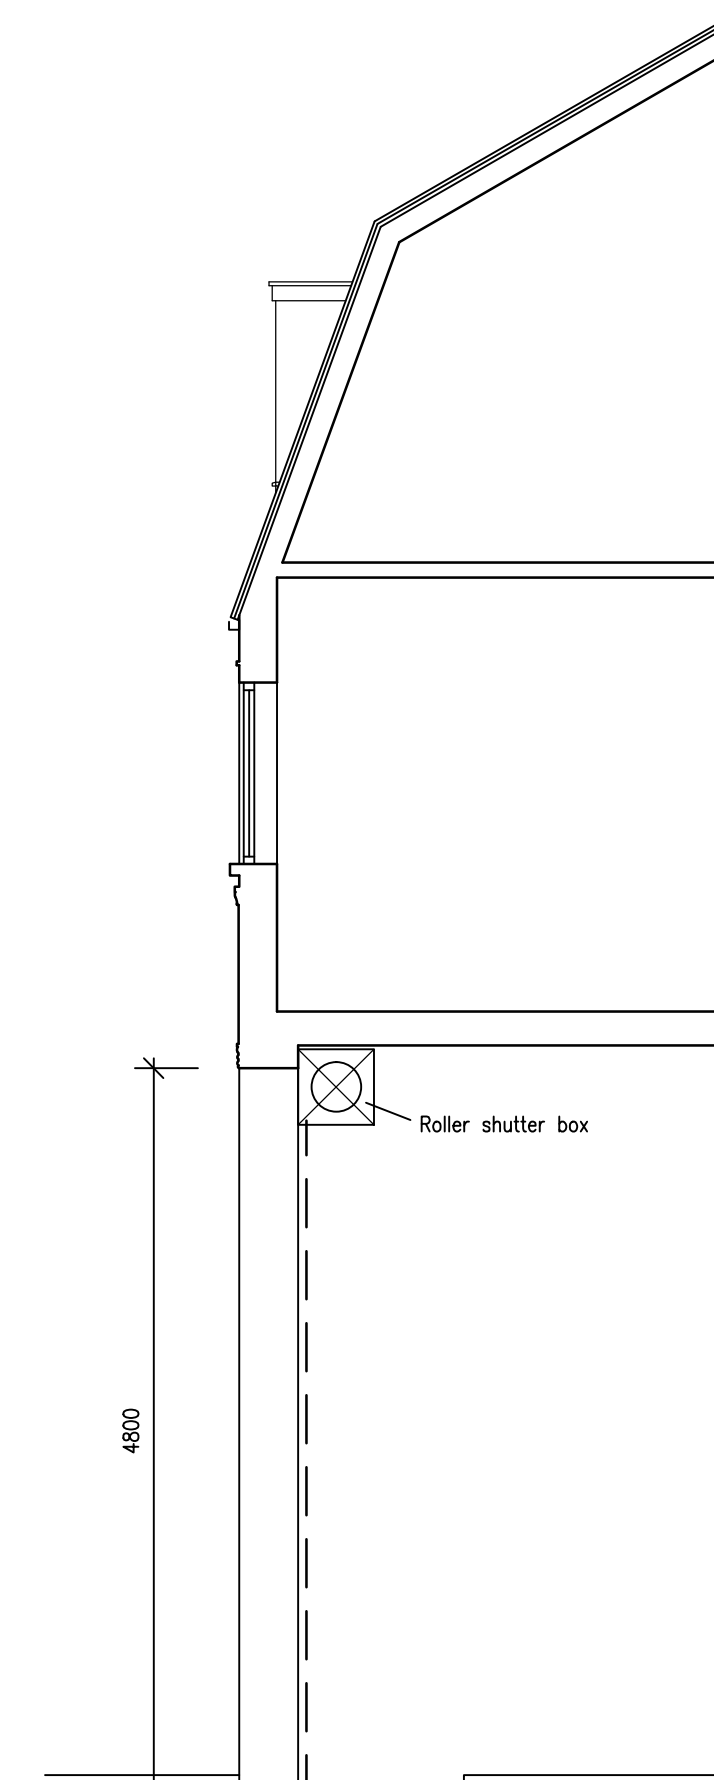

SECTION A-A

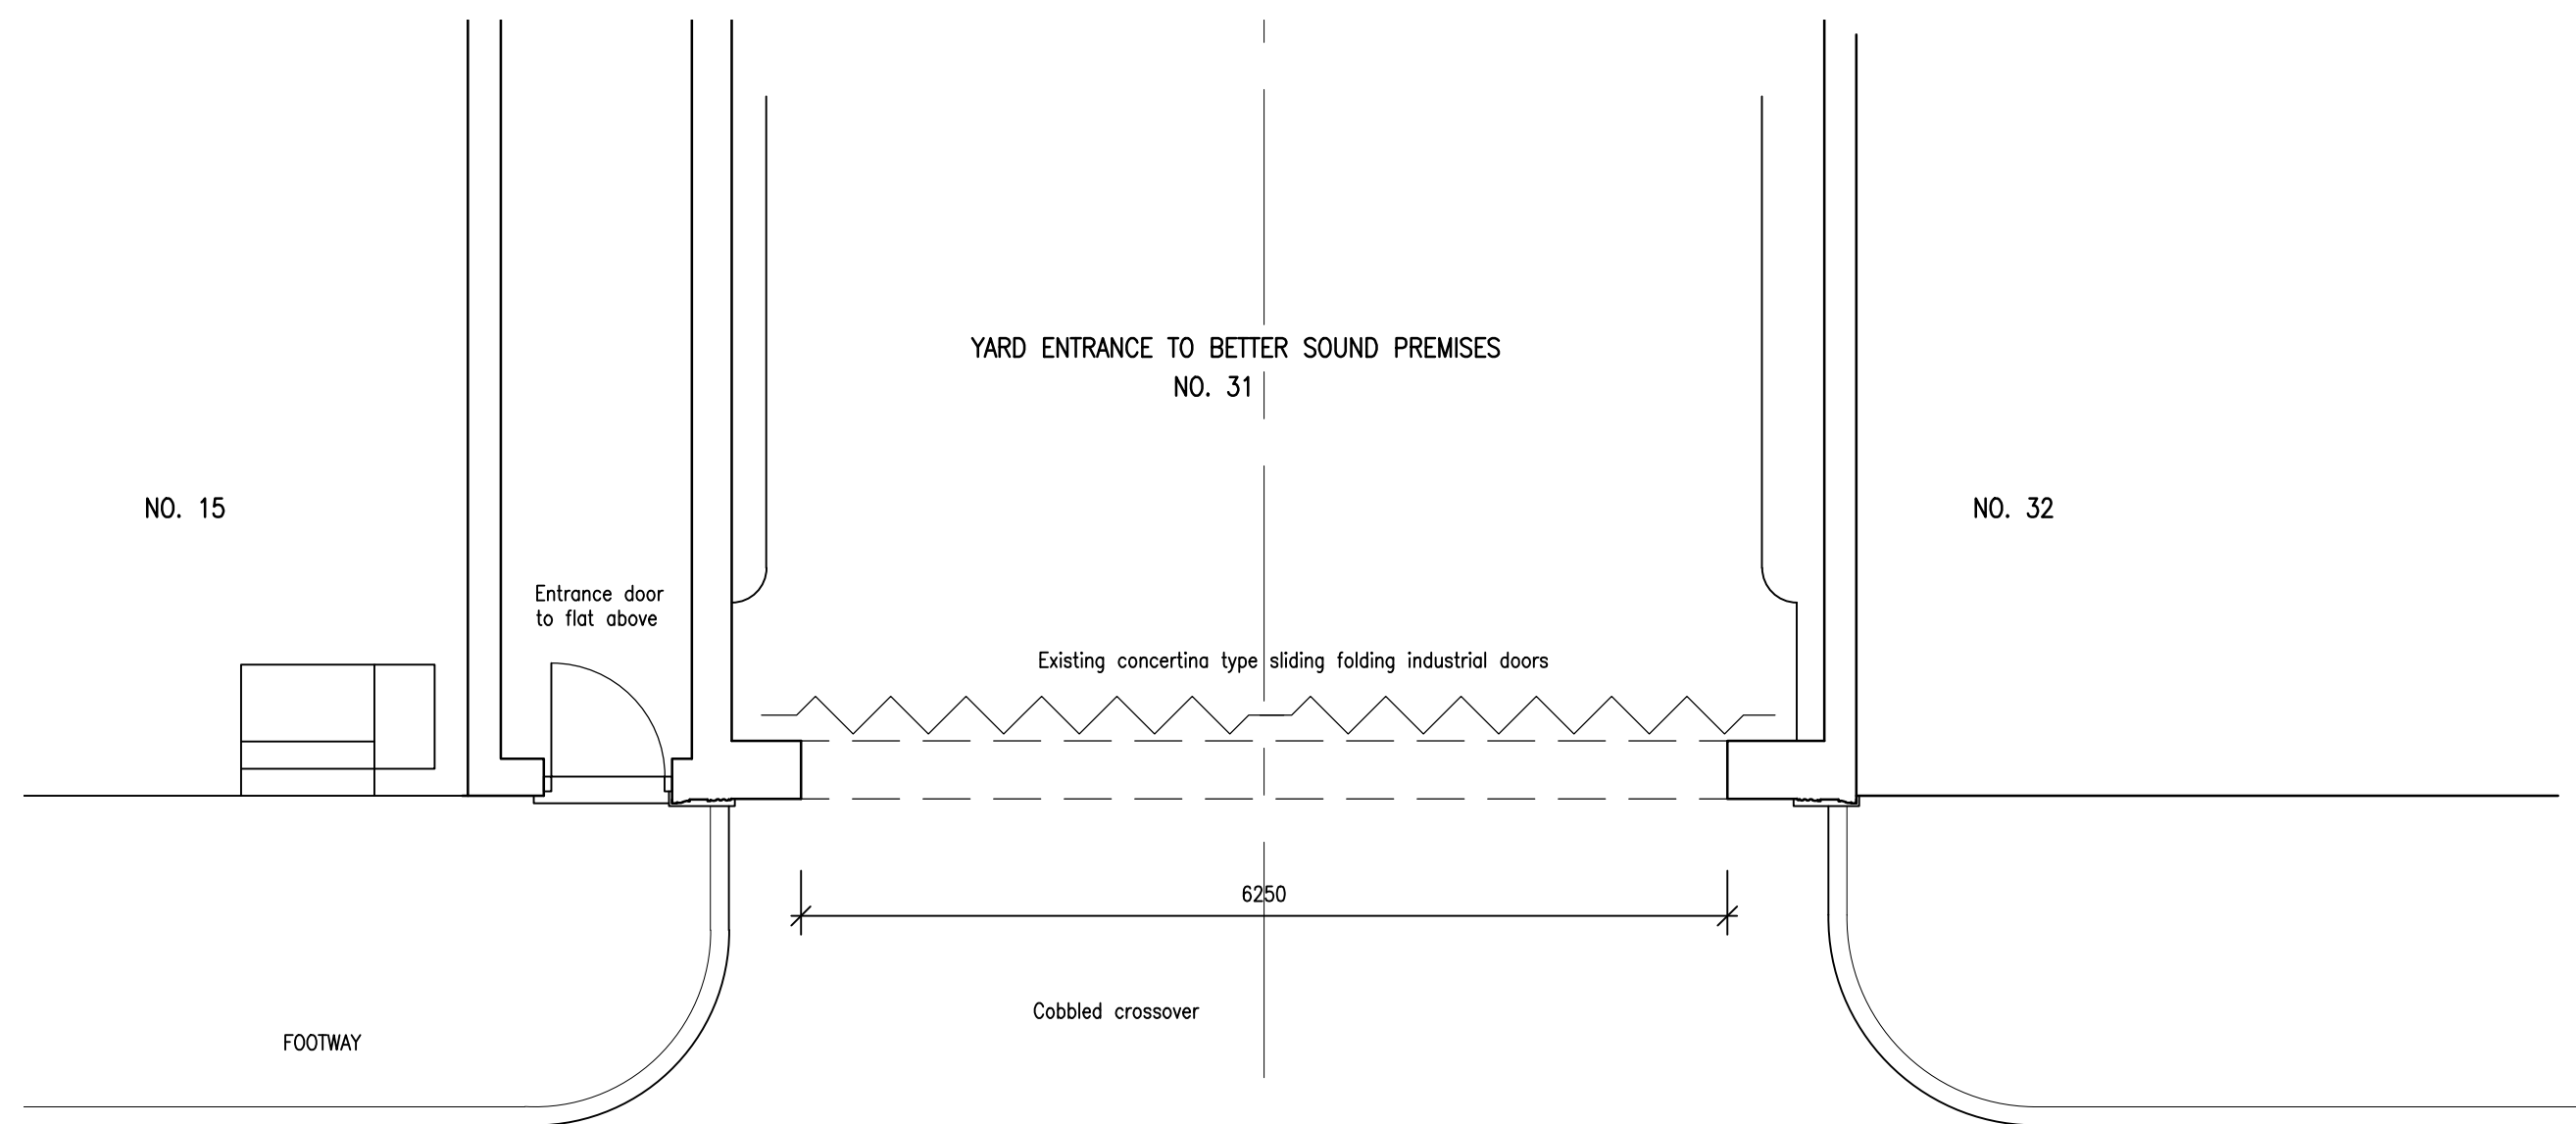

NO. 15

YARD ENTRANCE TO BETTER SOUND PREMISES NO. 31

Entrance door to flat above

Existing concertina type sliding folding industrial doors


6250

Cobbled crossover

FOOTWAY

CATHCART STREET

EXISTING PLAN

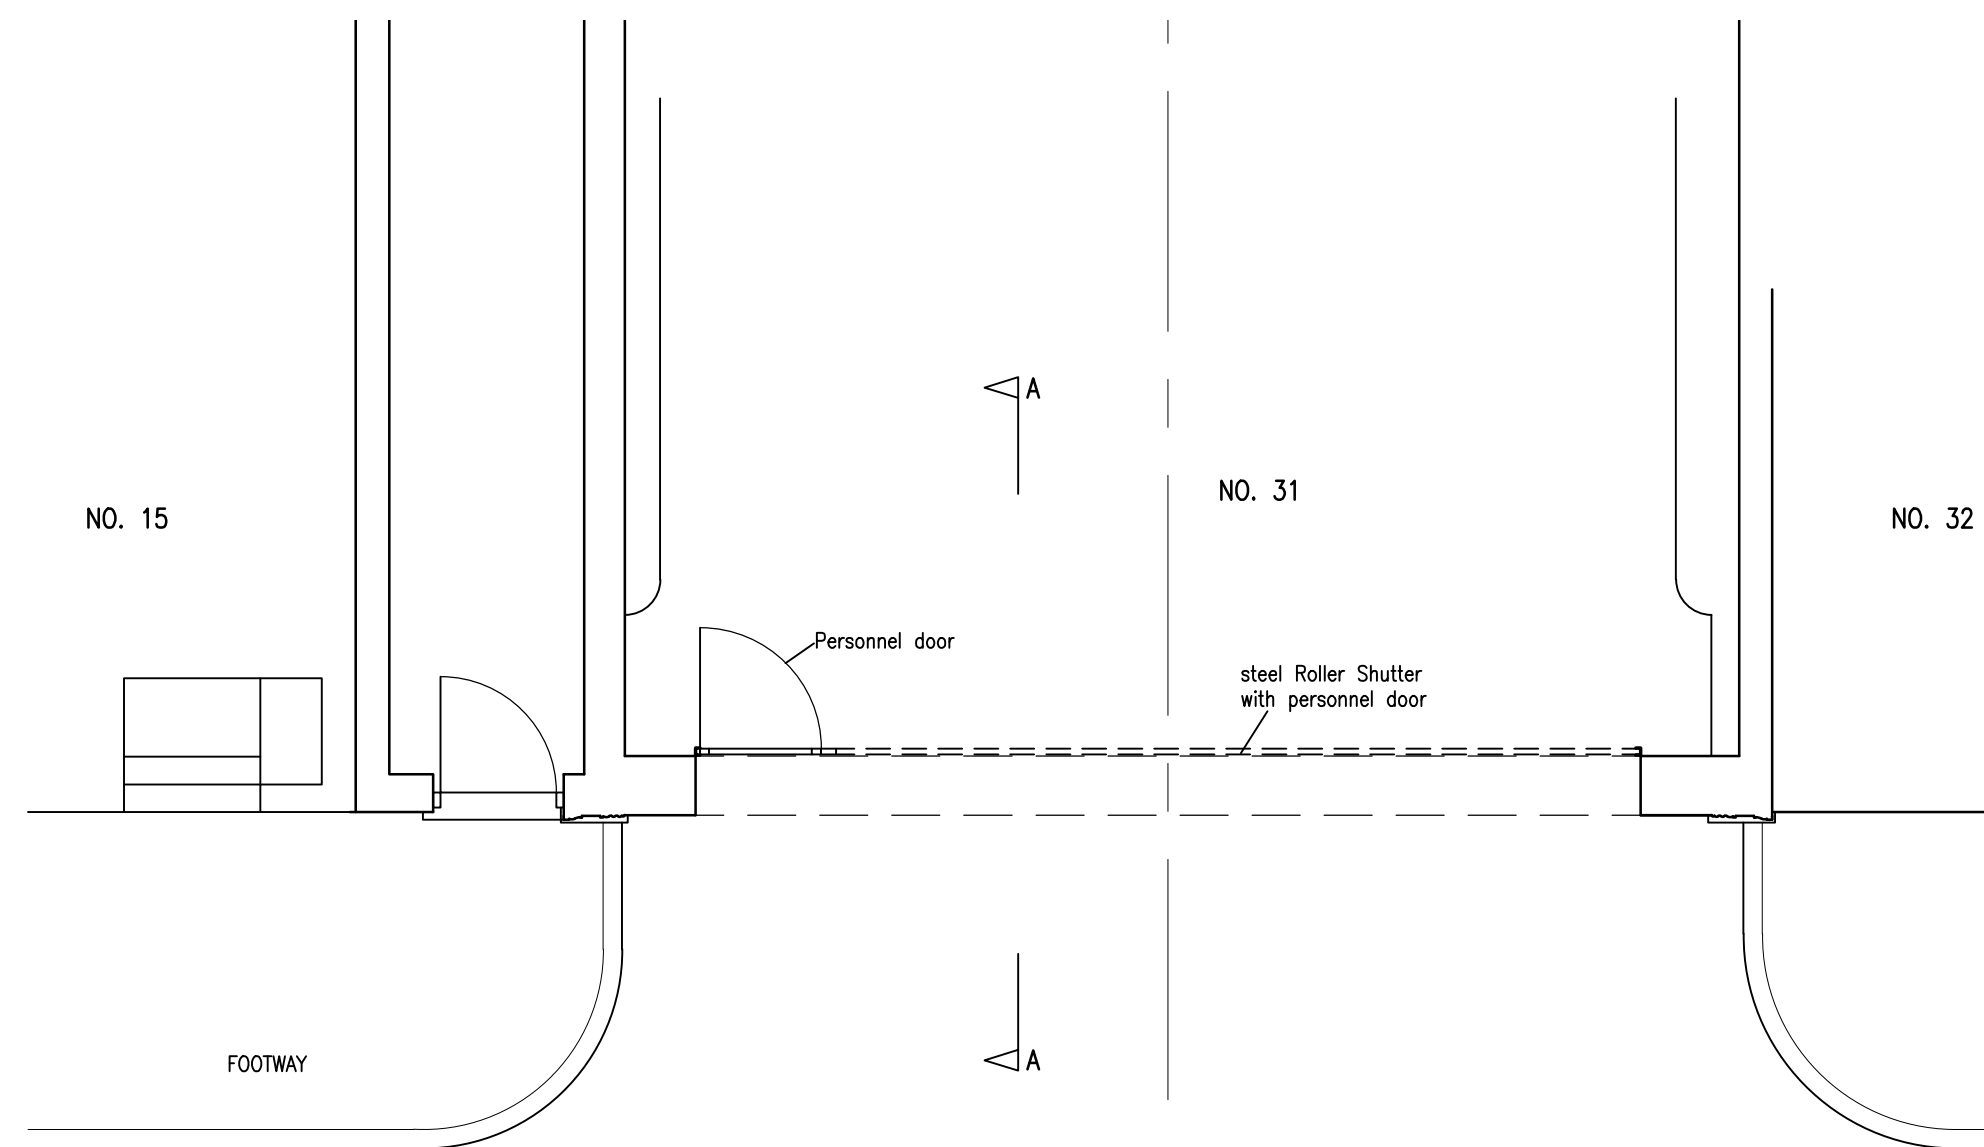

NO. 15

Personnel door

NO. 31

steel Roller Shutter with personnel door

NO. 32


FOOTWAY

CATHCART STREET

PROPOSED PLAN

NOTES.
The new roller shutter will be made from 76mm single skinned 22 gauge curved galvanised steel interlocking slats with punched apertures of 150mm x 45mm. Steelwork will be polyester coated to a standard RAL colour.

The scale of this drawing will be correct when printed at A1 size.

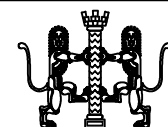

R.R.O'Brien BSc., Dip.Arch., Dip.TP., R.I.B.A.
25 Harewood Lane, Romanby, Northallerton,
North Yorkshire, DL7 8BQ.
Tel/Fax: 01609 770077 Email: robarchitect@btinternet.com

Project Title

PROPOSED REPLACEMENT OF STEEL FOLDING ENTRANCE DOORS TO
BETTER SOUND LTD PREMISES AT 31 CATHCART STREET, LONDON, NW5 3BJ

Drawing Title

EXISTING AND PROPOSED PLANS, ELEVATIONS
AND SECTION.

Rev.	Date	Details
Scale	1:50	Drawn By R.O.B.
Drawing No.	A1 Drg 209 02	Date July 2012
		Revision