


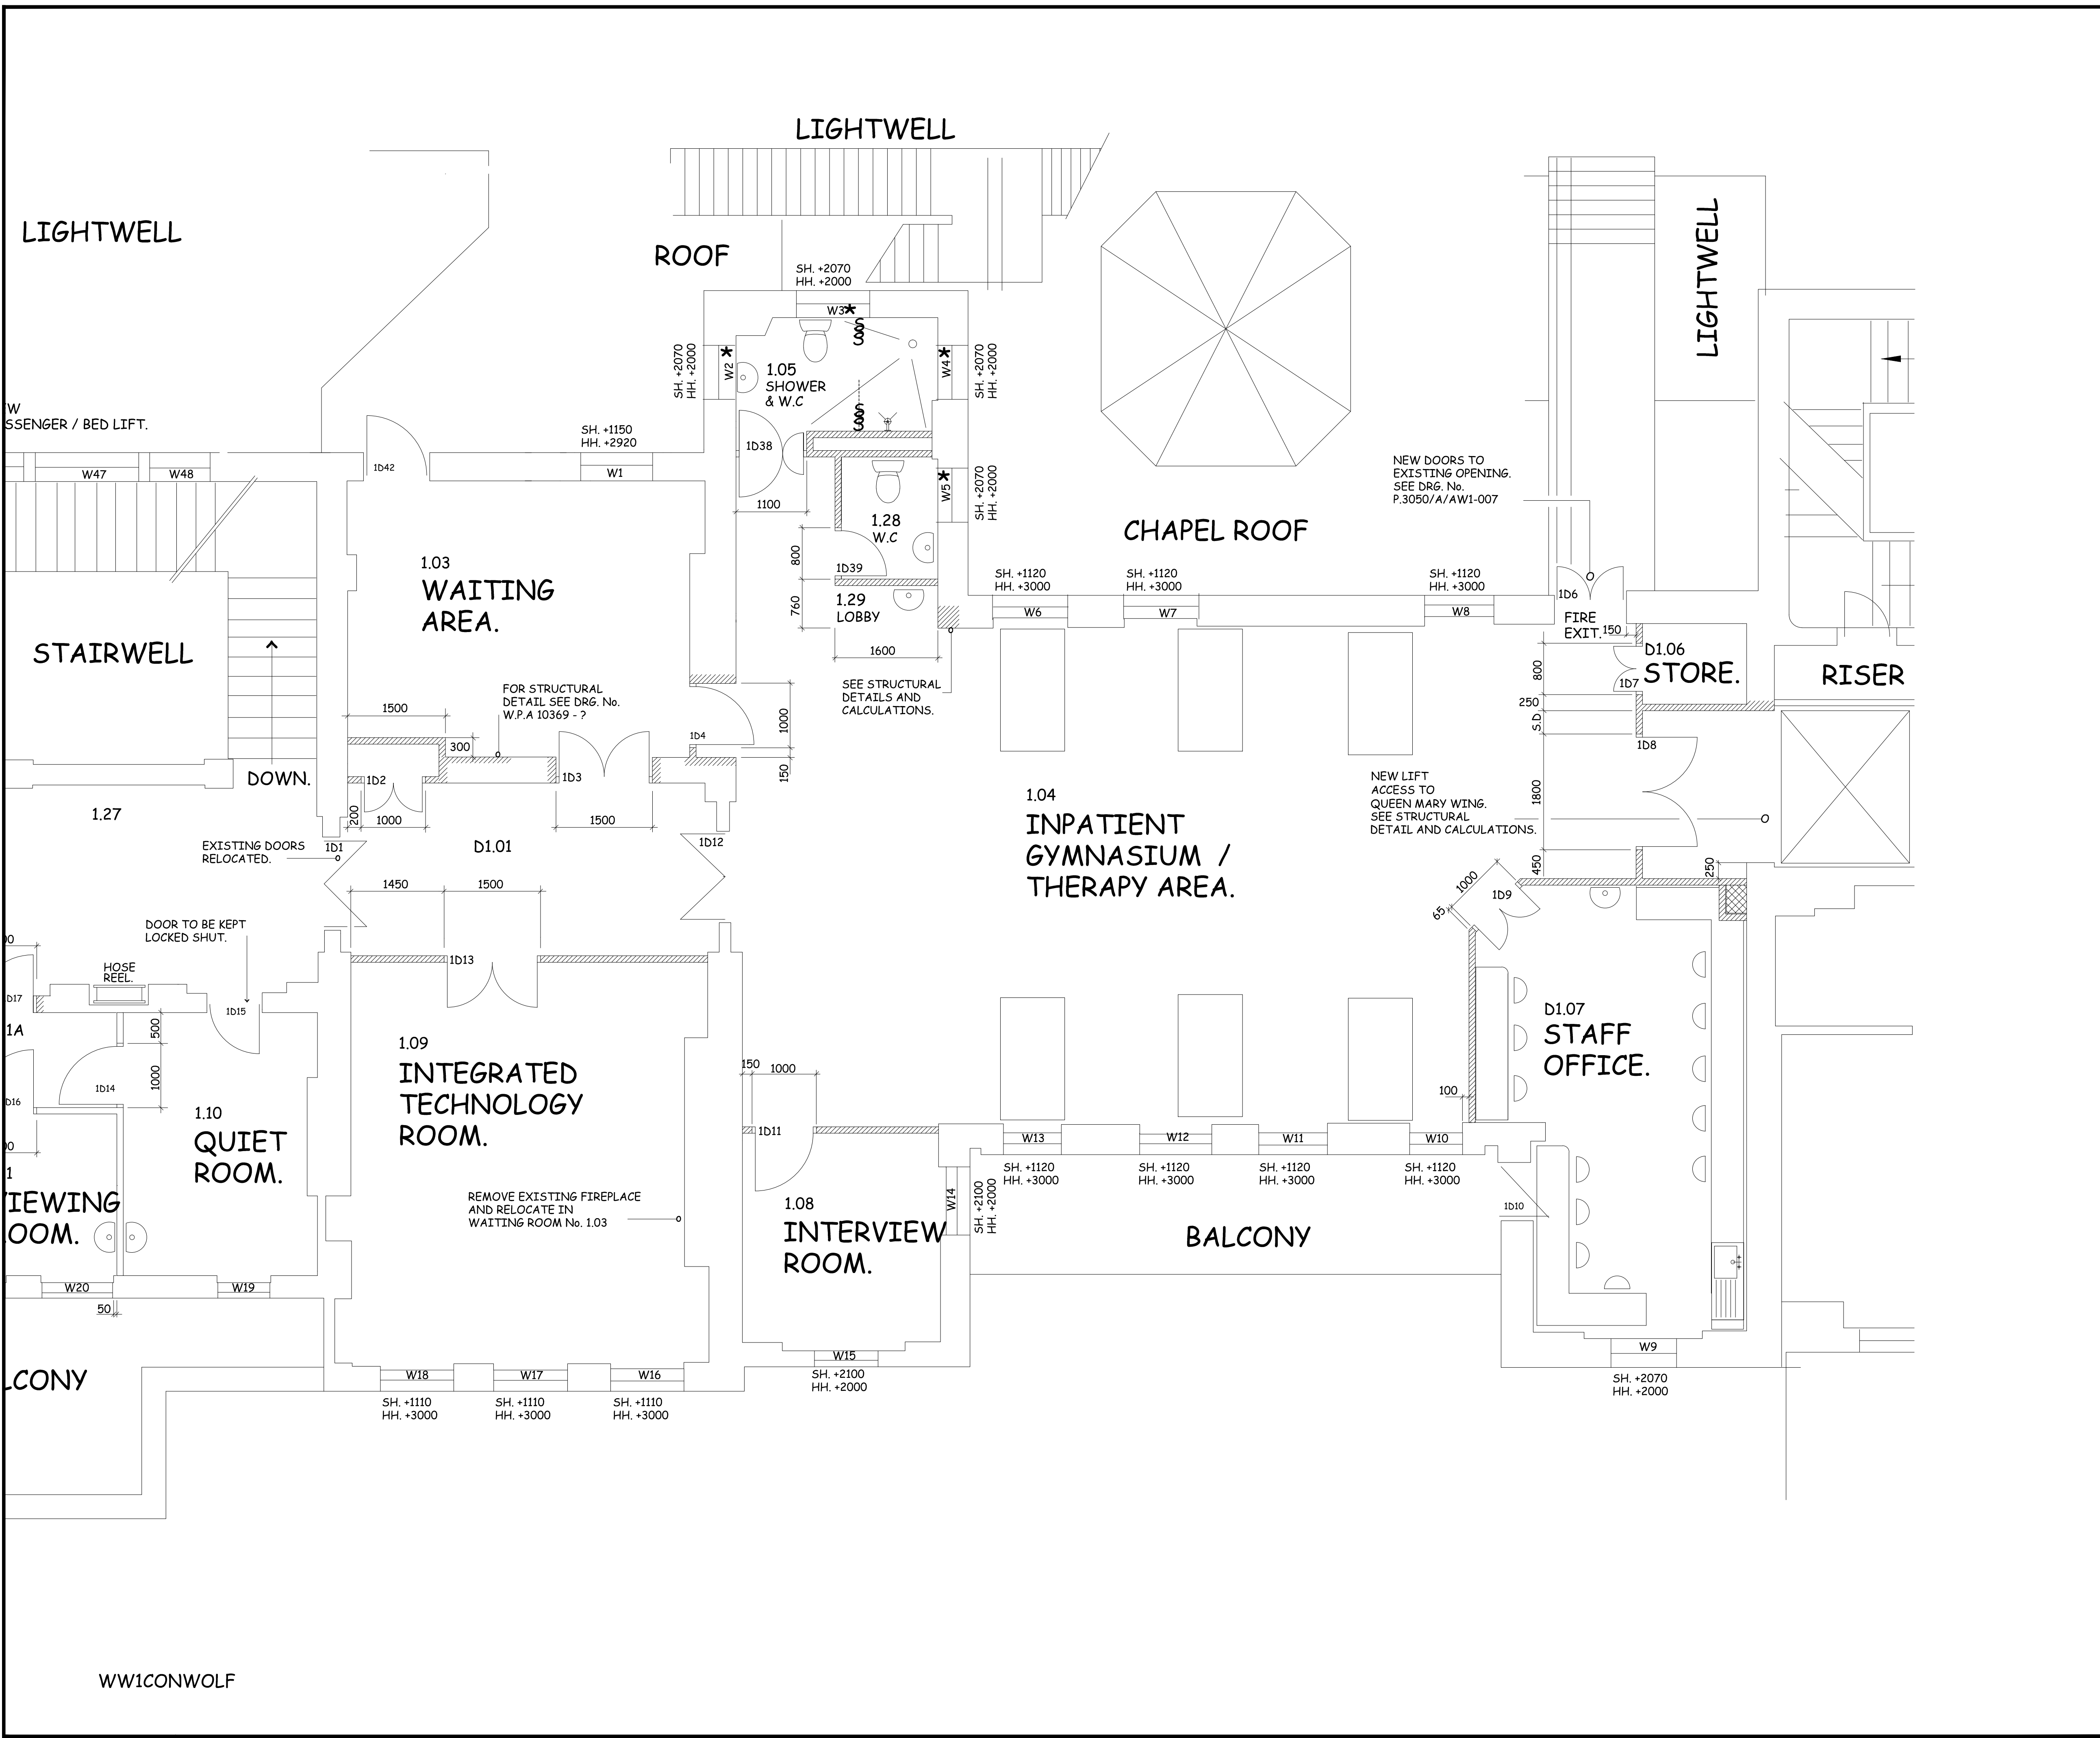

NOTES.

1. EXISTING U/S OF VAULTED CEILING ELEVATION = 4400mm

REFERENCE DRAWINGS.

P.7865/P/002 DEMOLITION FLOOR PLAN
P.7865/P/003 PROPOSED FLOOR PLAN

KEY.

Timber stud partitioning.

Thermalite blockwork.

0123

SCALE: METRES

B	11.6.12	ISSUED FOR APPROVAL
A	26.4.12	ISSUED FOR APPROVAL
REV	DATE	DESCRIPTION

UCLH

CAPITAL INVESTMENT

UCLH

SITE

FIRST FLOOR

ALBANY WING

NHNN. QUEEN SQUARE

LONDON. WC1N 3BG

PROJECT.

MODIFICATION AND

GENERAL REFURBISHMENT

DRAWING TITLE.

EXISTING FLOOR PLAN

DRAWN BY. DM

DATE. APRIL 2012

SCALE. 1:50 @ A1

REV. B

DRAWING No. P. 7865/A/001