


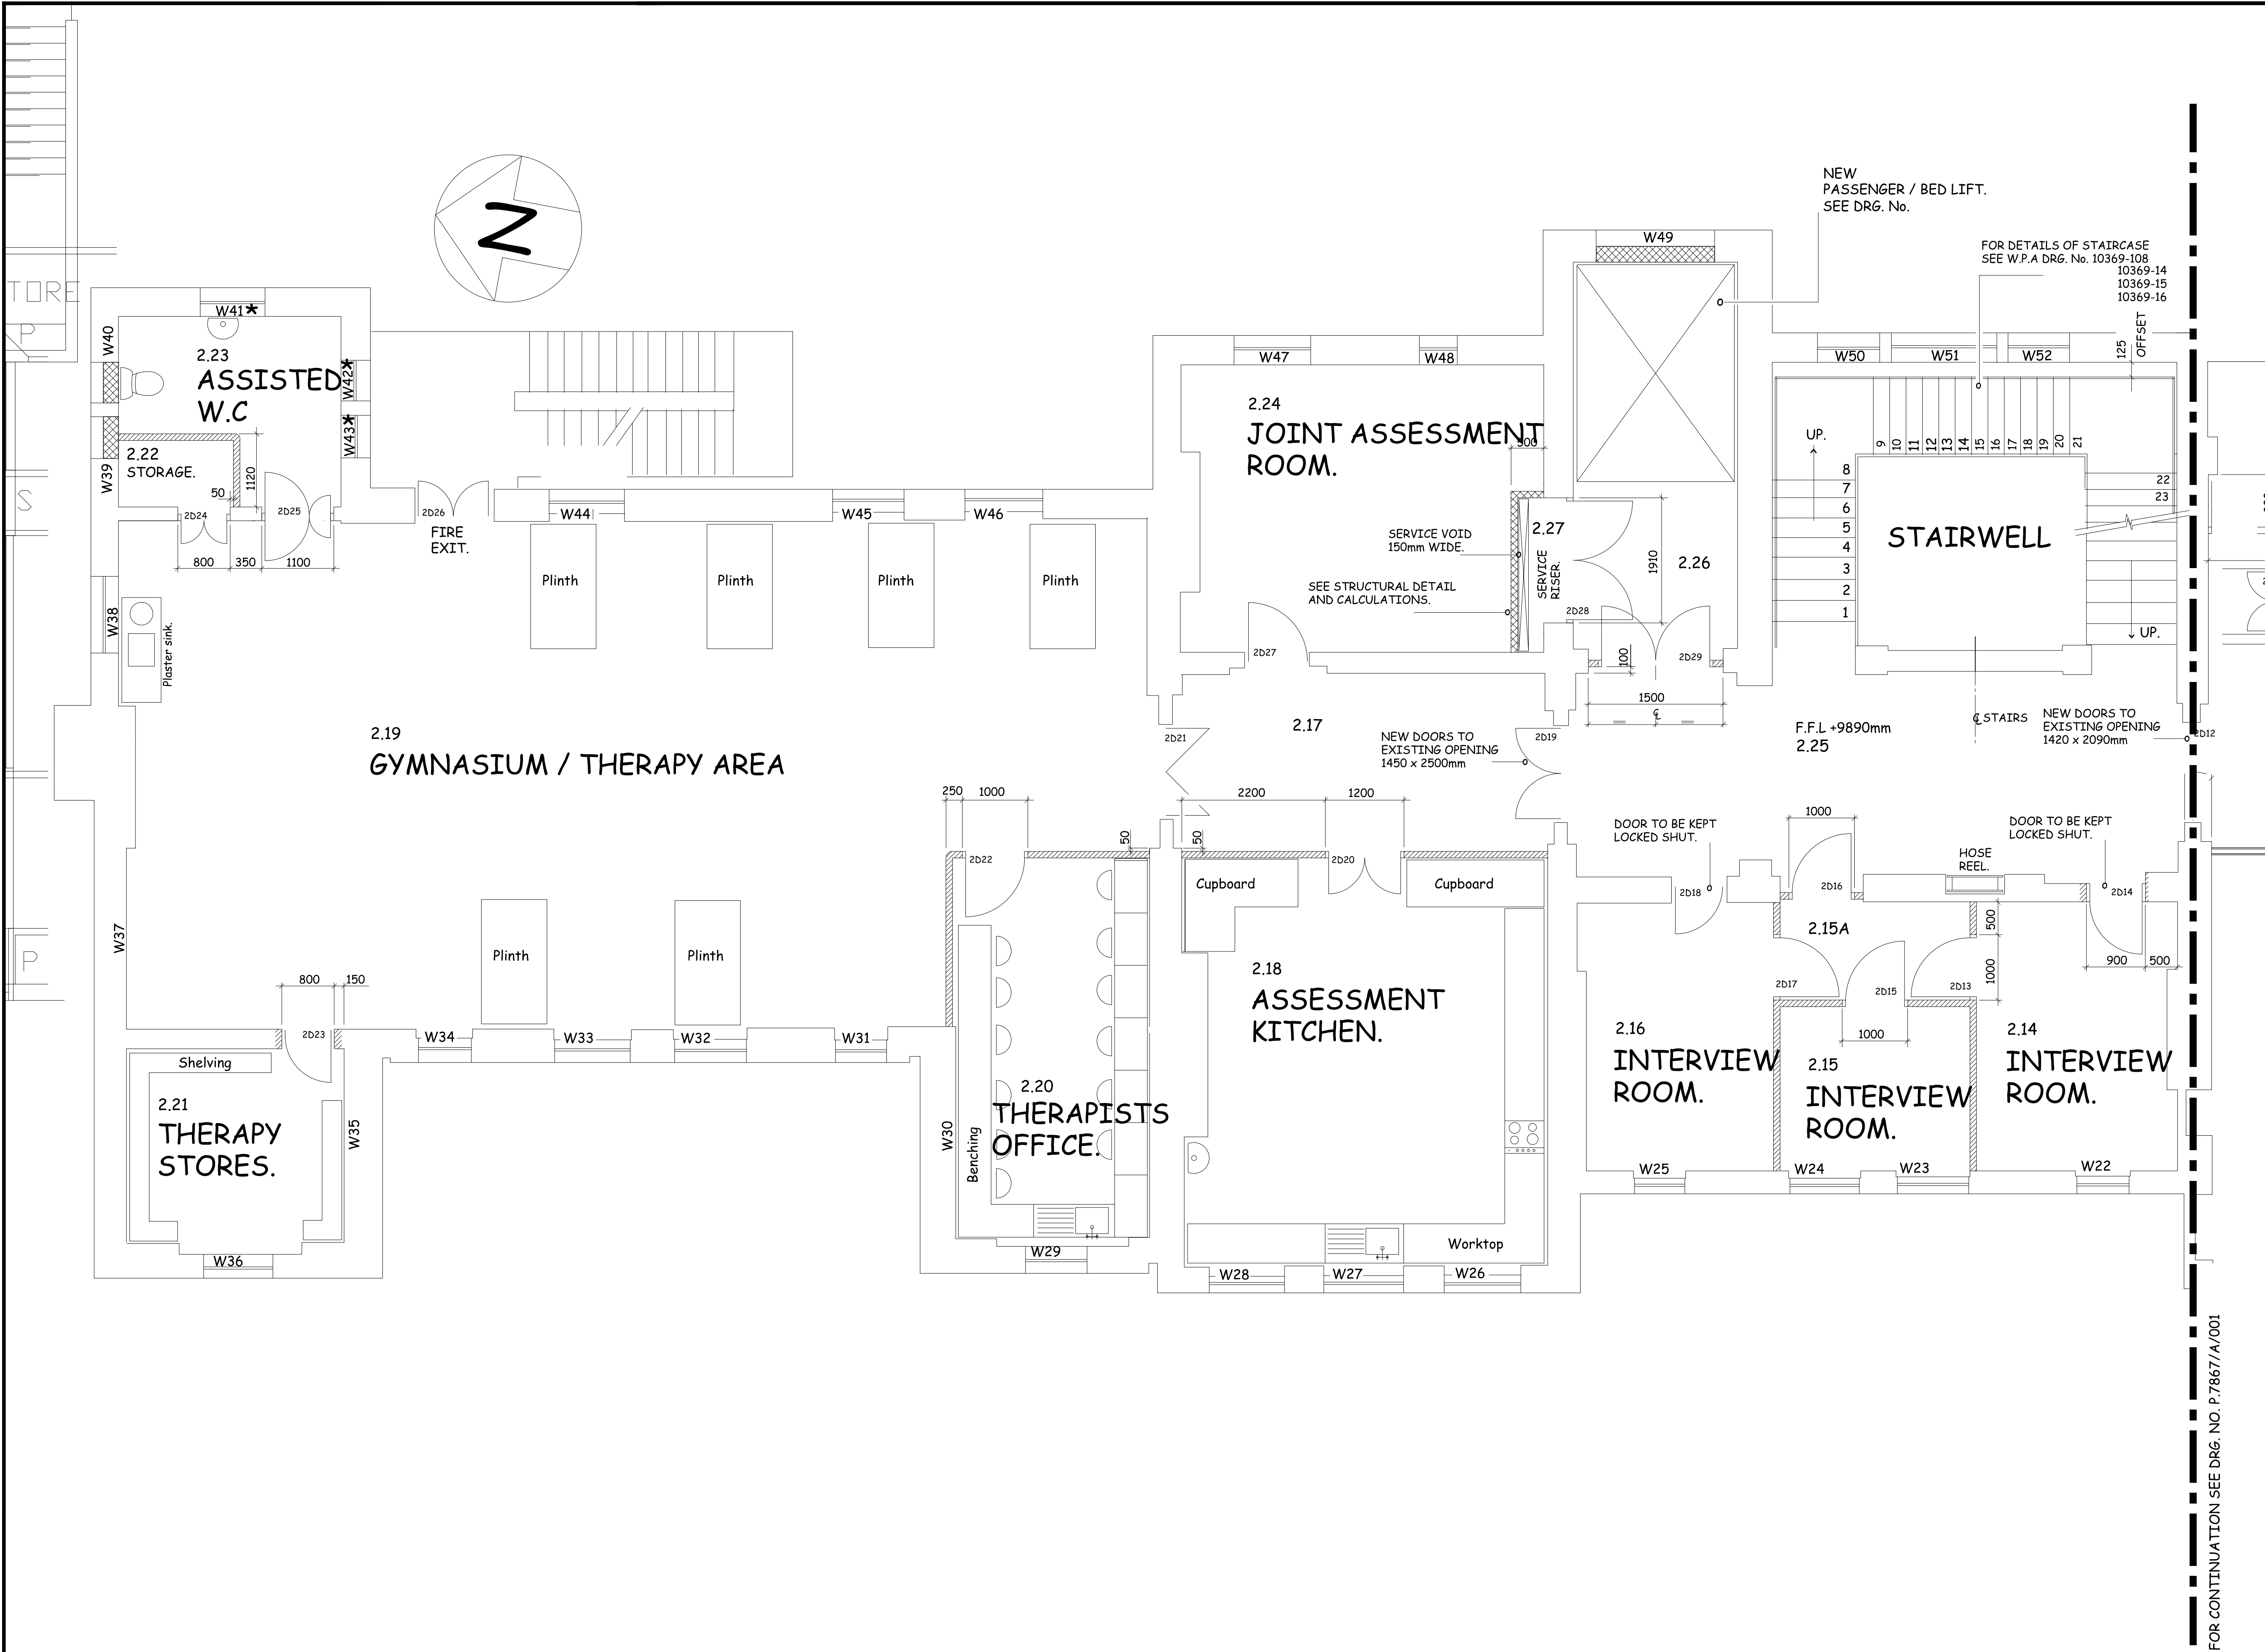

NOTES.

EXISTING U/S OF VAULTED CEILING ELEVATION = 4400mm

REFERENCE DRAWINGS.

P.7866/A/002 DEMOLITION FLOOR PLAN - NORTH
P.7866/A/003 PROPOSED FLOOR PLAN - NORTH

KEY.

Timber stud partitioning.

Thermalite blockwork.

Facing brickwork.

*

Glazing to be changed to obscure glass.

Existing doors to be refurbished.

0123

SCALE: METRES.

B	11.6.12	ISSUED FOR APPROVAL
A	26.4.12	ISSUED FOR APPROVAL
REV	DATE	DESCRIPTION

UCLH

CAPITAL INVESTMENT

UCLH

SITE

SECOND FLOOR - NORTH

ALBANY WING

NHHN, QUEEN SQUARE

LONDON, WC1N 3BG

PROJECT

MODIFICATION AND

GENERAL REFURBISHMENT

DRAWING TITLE

EXISTING FLOOR PLAN

DRAWN BY. DM

DATE. APRIL 2012

SCALE 1:50 @ A1

REV. B

DRAWING No. P.7866/A/001