

NOTES.


EXISTING U/S OF VAULTED CEILING ELEVATION = 4400mm

REFERENCE DRAWINGS.

P.7867/A/001 EXISTING FLOOR PLAN - SOUTH
P.7867/A/002 DEMOLITION FLOOR PLAN - SOUTH

KEY.

- Timber stud partitioning.
- Thermalite blockwork.
- Facing brickwork.
- * Glazing to be changed to obscure glass.
- Existing doors to be refurbished.

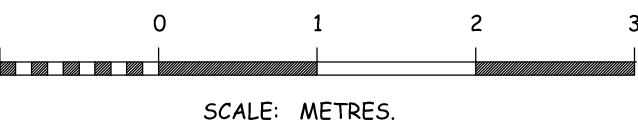

B	11.6.12	ISSUED FOR APPROVAL
A	26.4.12	ISSUED FOR APPROVAL
REV	DATE	DESCRIPTION

UCLH
CAPITAL INVESTMENT
UCLH

SITE
SECOND FLOOR - SOUTH
ALBANY WING
NHNN, QUEEN SQUARE
LONDON, WC1N 3BG

PROJECT
MODIFICATION AND
GENERAL REFURBISHMENT

DRAWING TITLE
EXISTING FLOOR PLAN

DRAWN BY. DM	DATE. APRIL 2012
SCALE 1:50 @ A1	REV. B
DRAWING No. P.7867/A/001	