


FRONT ELEVATION



REAR ELEVATION

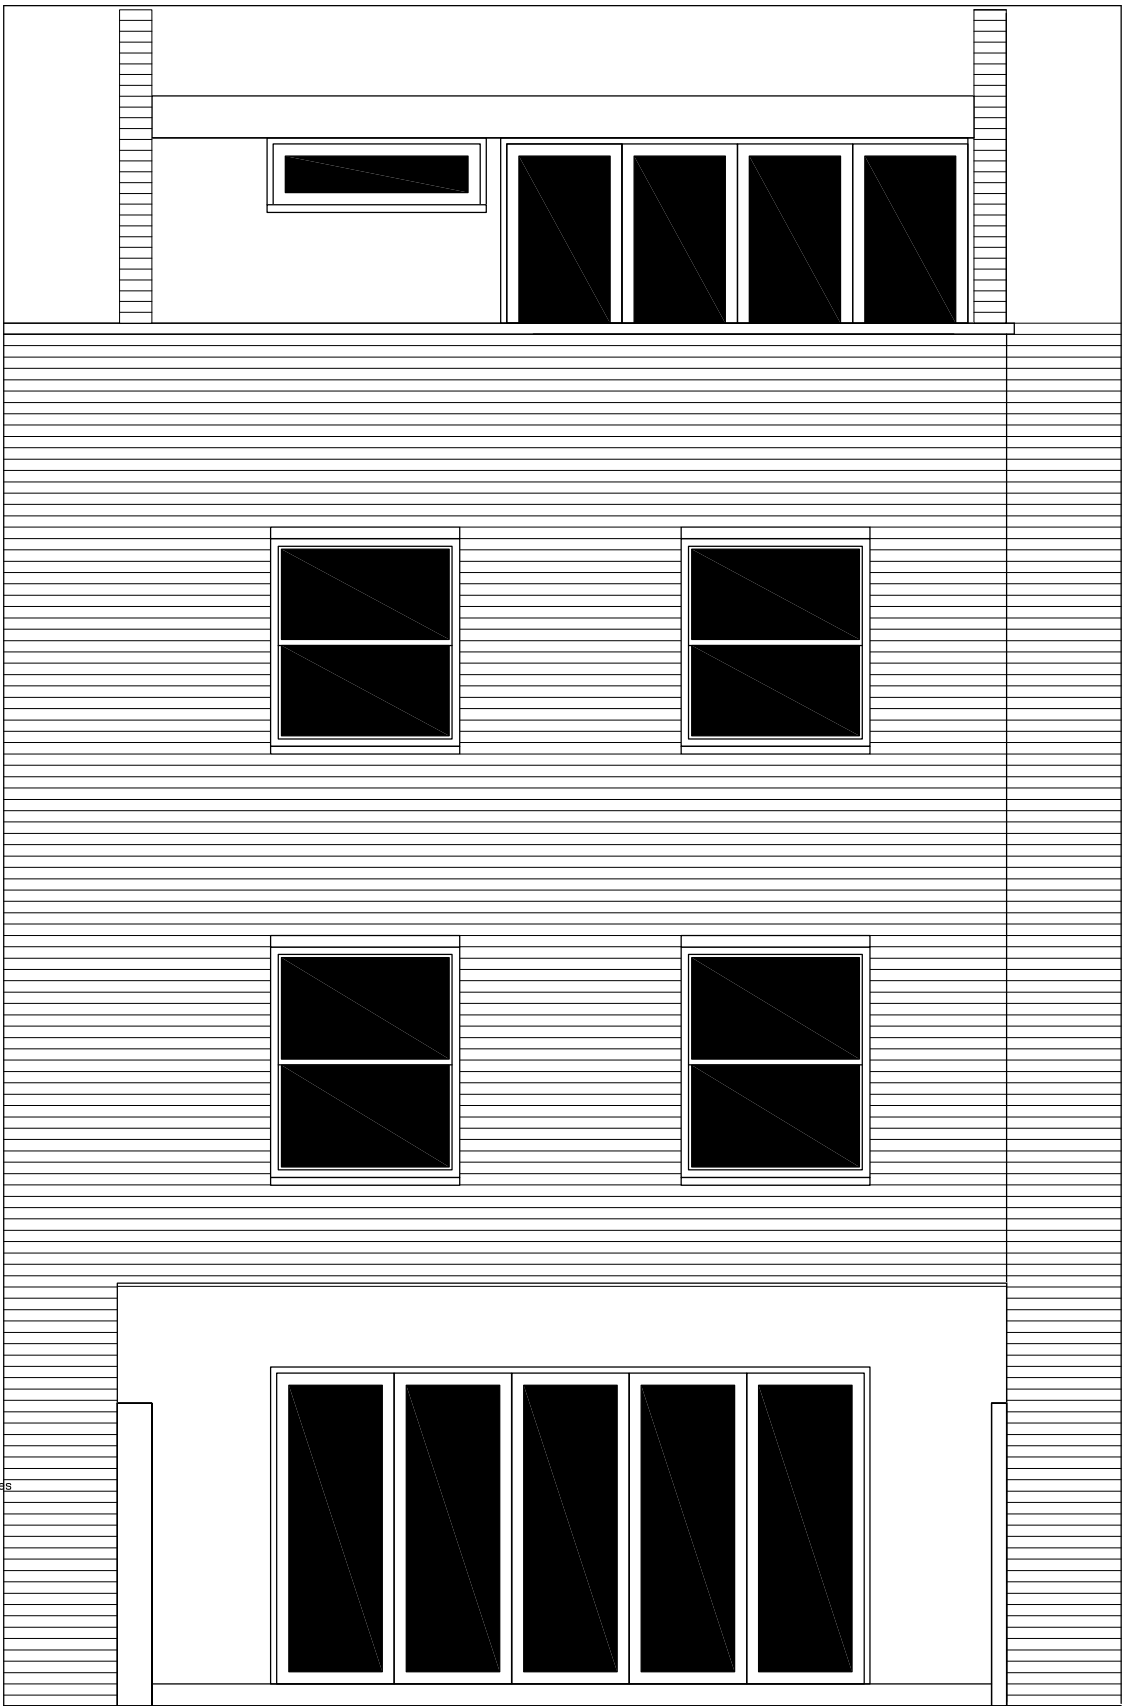

REVISIONS A 07 Jul 08 Added basement and lightwell etc
B 21 Oct 09 Removed basement and lightwell etc
C 21 May 10 Altered door to old kitchen to only half opening
D 08 Jun 11 Altered the fenestration on the terrace

1074.176

PETER BELL ARCHITECTS 78 ALBERT STREET LONDON NW1 7NR
16 CAMDEN SQUARE LONDON NW1
ELEVATIONS AS EXISTING
t 020 7387 8483 f 020 7387 1704 scale 1: 25 © A1 & 1:50 © A3 23 October 2007