




BASEMENT & LOWER GROUND FLOOR
PLAN

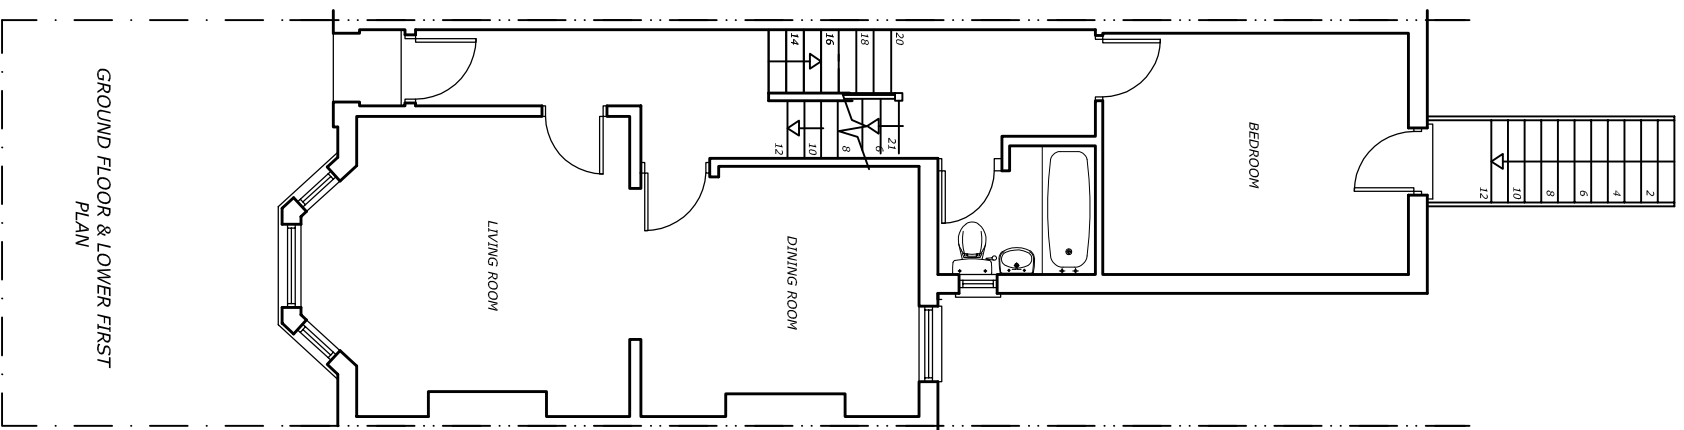

GROUND FLOOR & LOWER FIRST
PLAN

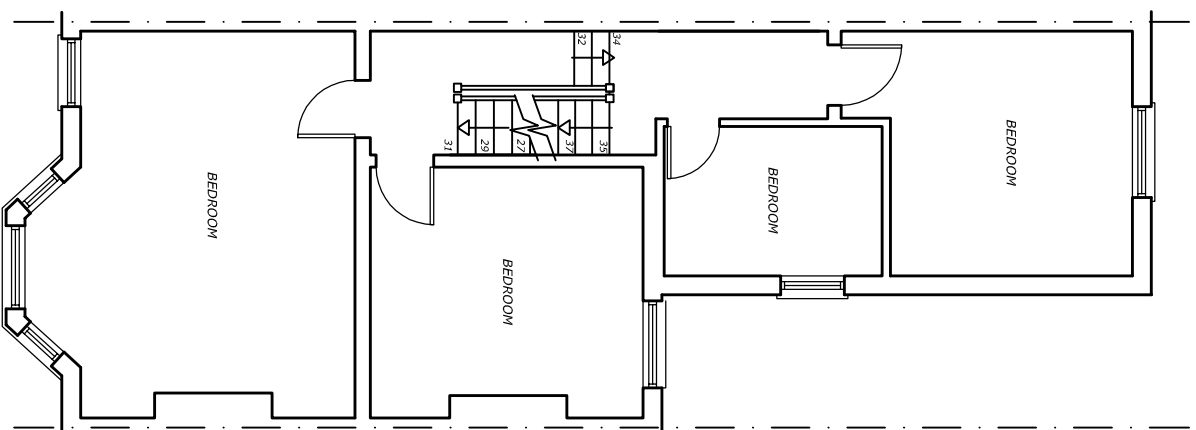

FIRST FLOOR & LOWER SECOND FLOOR
PLAN

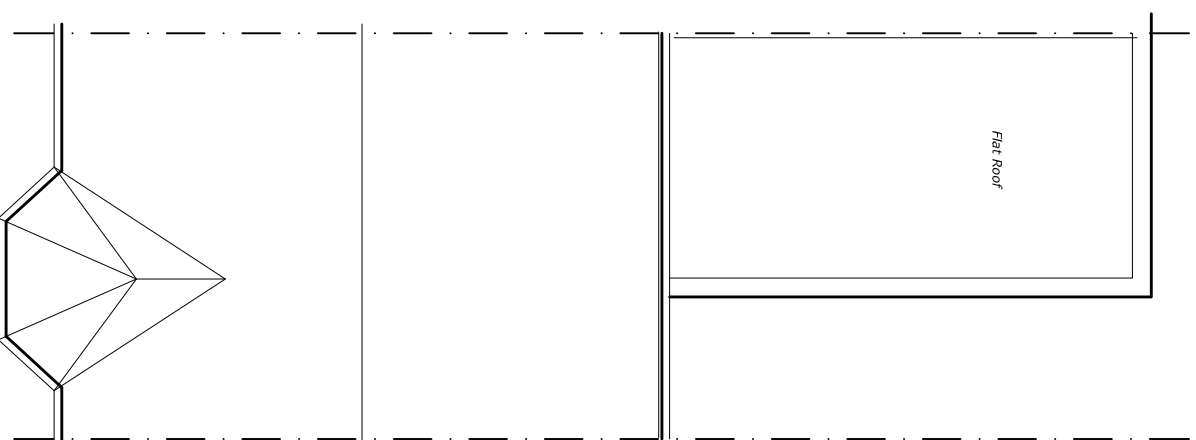

ROOF PLAN

EXISTING FLOOR PLANS

7 KYLEMORE ROAD,
WEST HAMPSSTEAD

Scale Bar 1:100 @ A3
0 1 2 3 4 5 6 7 8 9 10
Metres



THE GILLETT MACLEOD PARTNERSHIP
Chartered Architects & Town Planning Consultants
1 High Road Old Eastcote Pinner Middlesex HA5 2EW Tel. 0208 868 1333

Drwg. No. 12/2631/300
Scale 1:100 @ A3
Date 23/08/12
Drawn by A.Smith

REVISION

