


**NORTH EAST ELEVATION  
AS EXISTING**

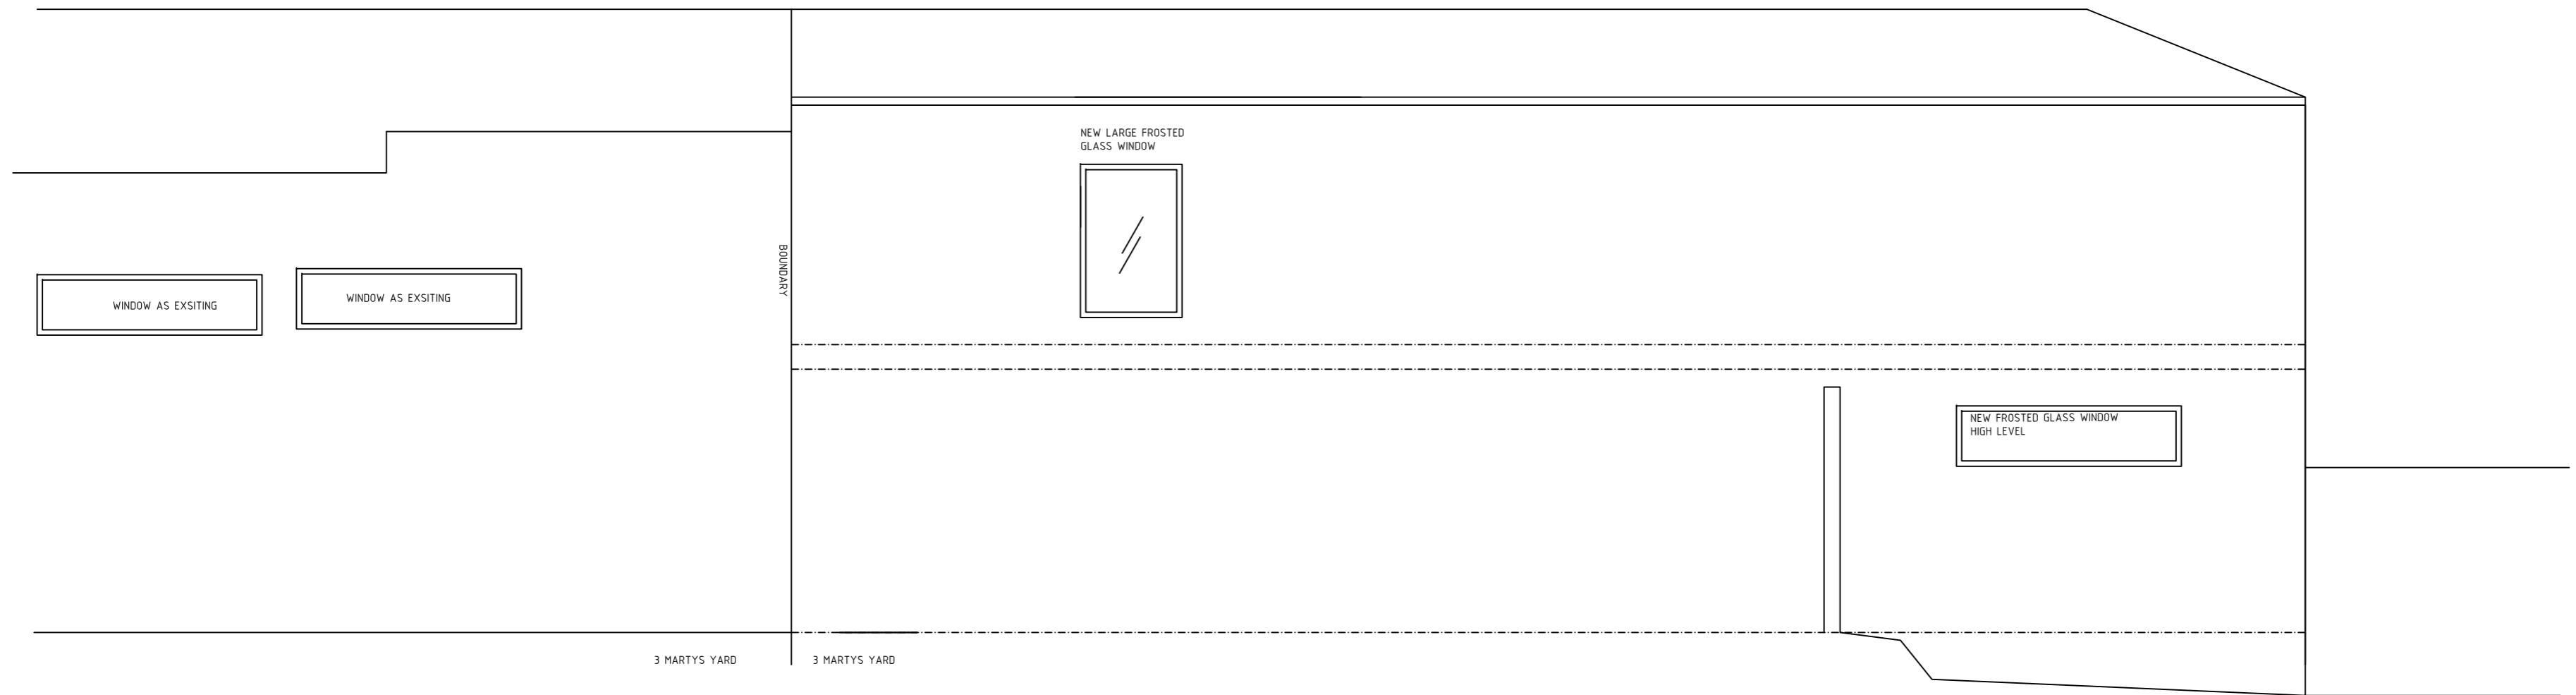

**NORTH EAST ELEVATION  
AS PROPOSED**

Total Area 000.00 m<sup>2</sup>

General Informations:  
 - For Finish Code refer to sep. material index.  
 - For Index overview, use Issue Sheet.  
 - Contractor to verify and to be responsible for all requirements and restrictions due to local rules and to report of any discrepancy in the drawings to PURA LTD.  
 - Contractor to check all dimensions on site and to report any discrepancy to PURA LTD.  
 - Contractor to notify of any problem in time to specify alternatives.

Copyright to all designs, notes and drawings remains with the PURA LTD subject to written authorization, PURA LTD, phone: 0044-(0)20 76133853

**2 MARTYS YARD,  
NWS 1QW, LONDON**  
 Project Type New  
 Object No. GIL/LON\_0024  
 Plan Type GROUNDPLAN

**ELEVATION NE  
AS PROPOSED**  
 Plan No. A209-Rev A  
 Level / Floor —  
 Index A  
 Plan Set 1  
 File Name A-200.dwg  
 Format Scale 1:50  
 Format Paper (A2)  
 Plot Drawn / By 25.07.12 / CH  
 Last Revision / By /