


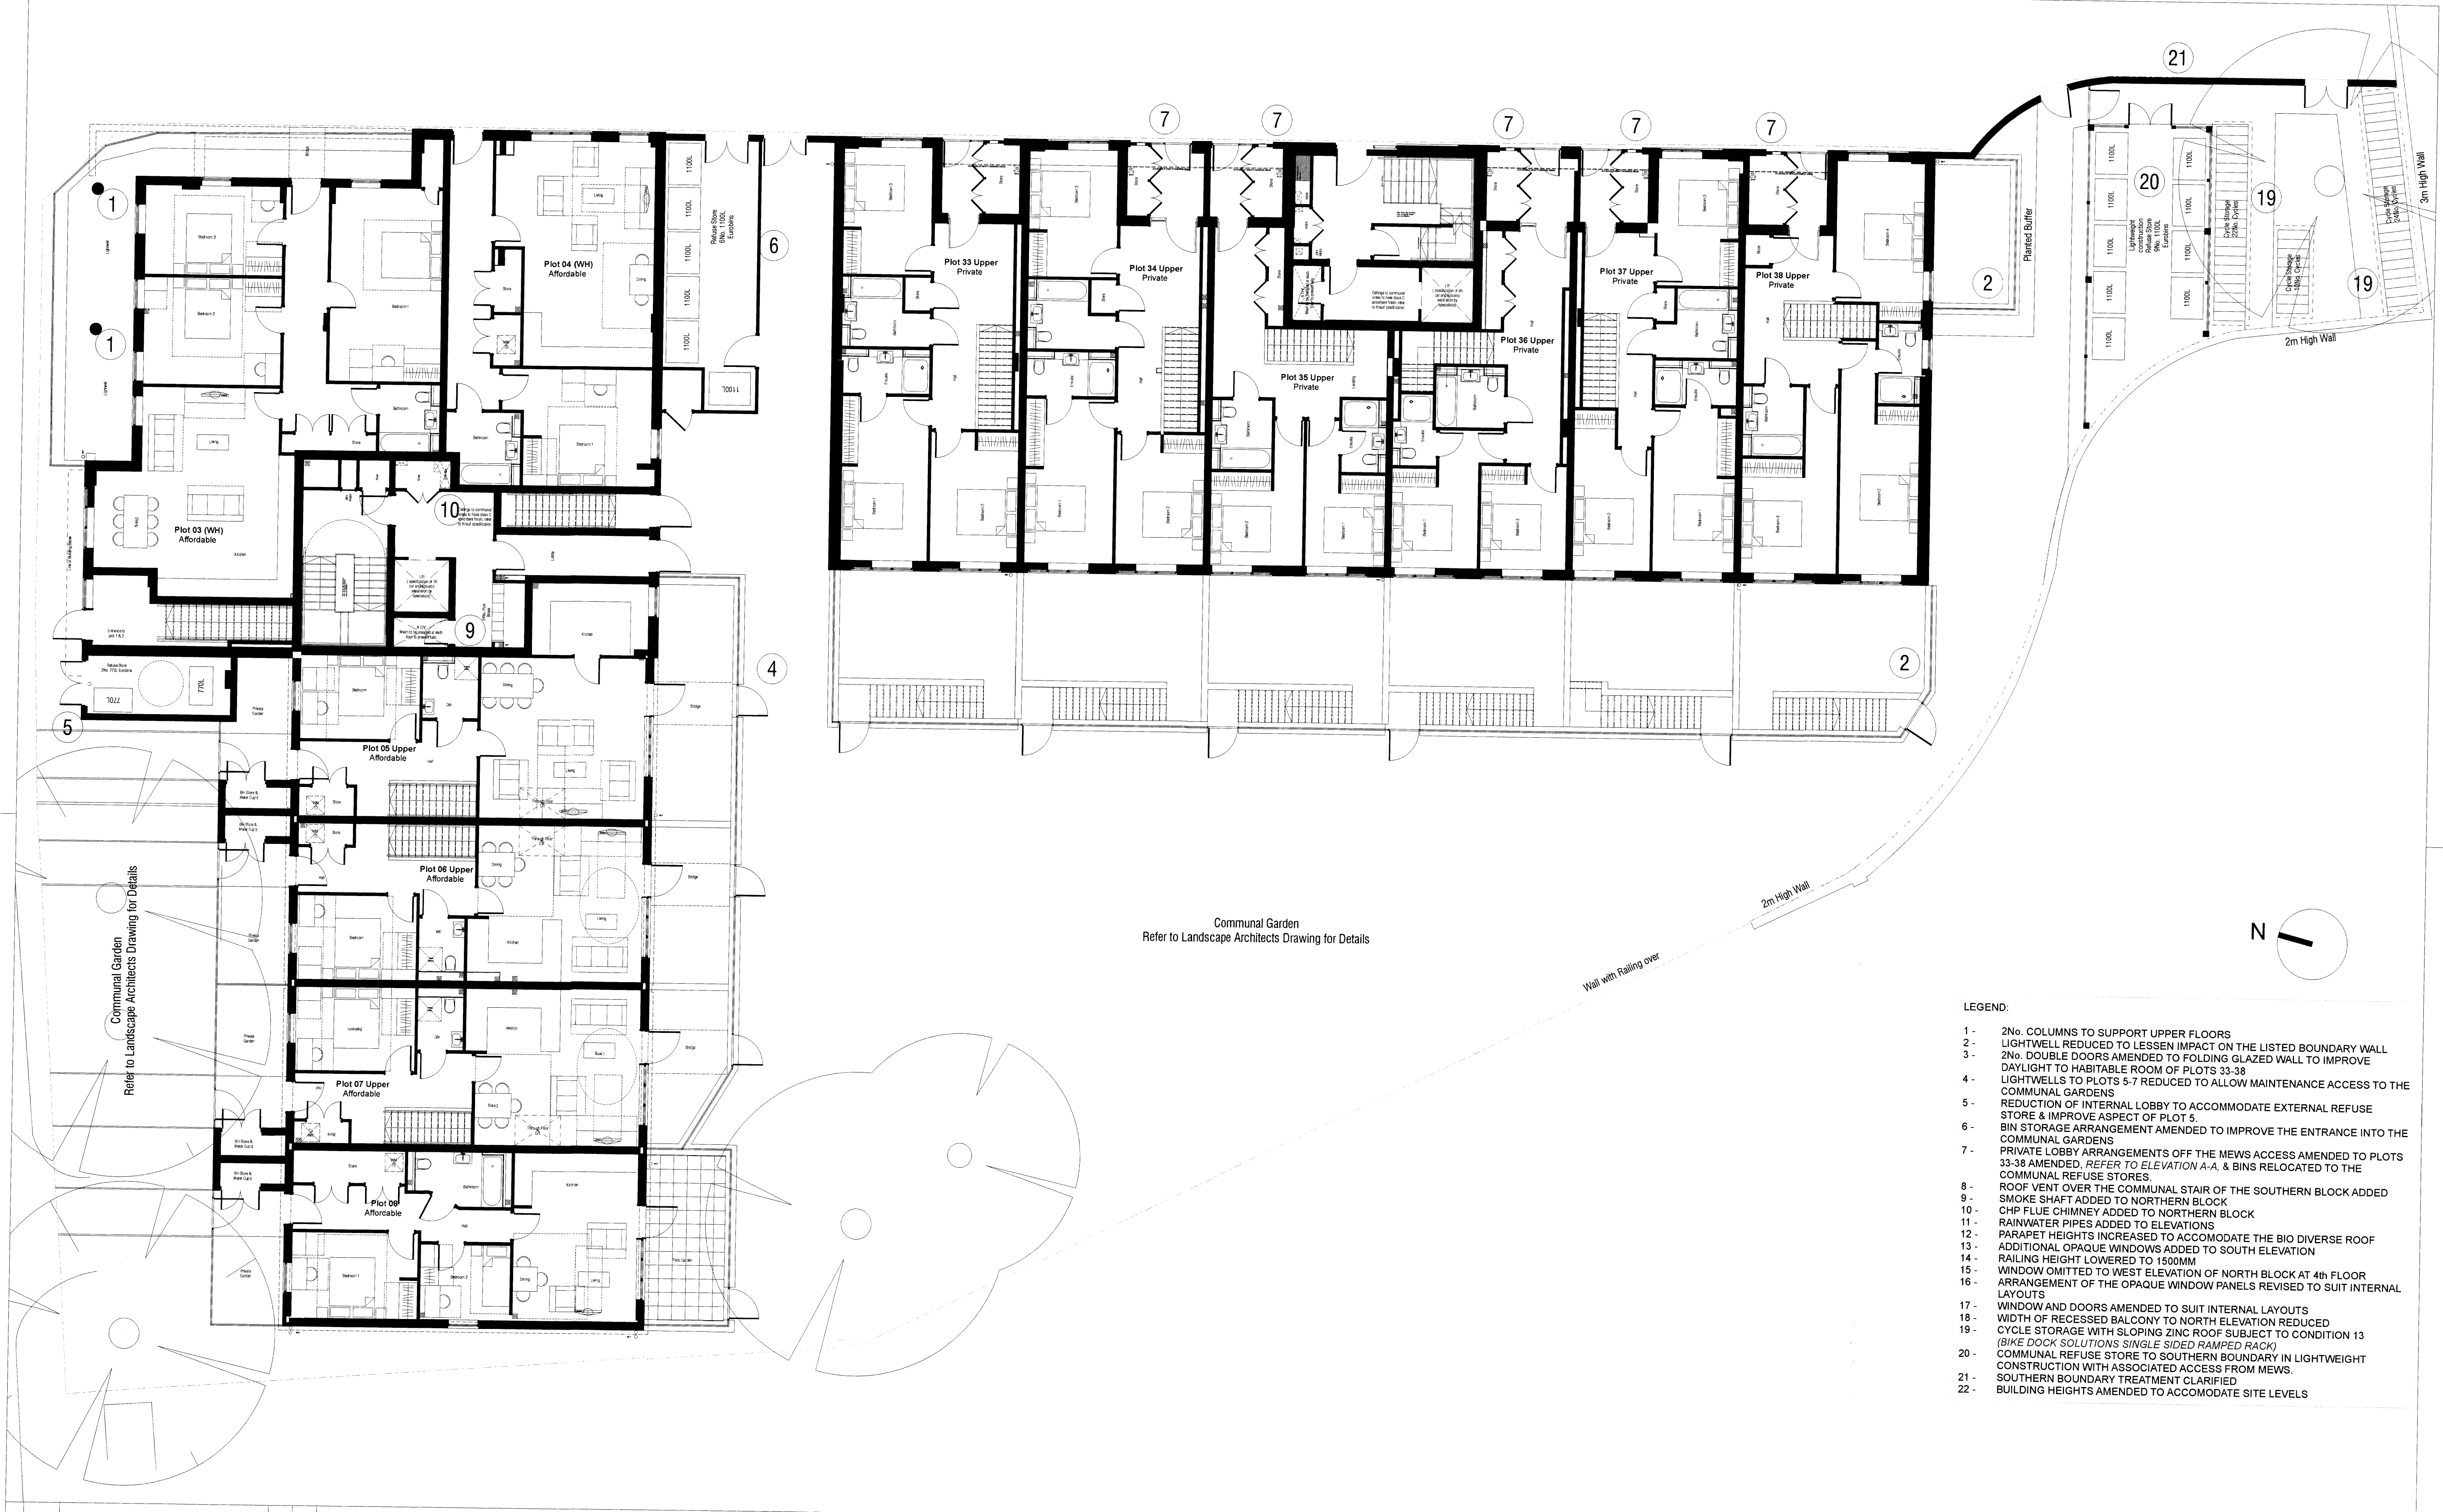


- LEGEND:
- 1 - 2No. COLUMNS TO SUPPORT UPPER FLOORS
 - 2 - LIGHTWELL REDUCED TO LESSEN IMPACT ON THE LISTED BOUNDARY WALL
 - 3 - 2No. DOUBLE DOORS AMENDED TO FOLDING GLAZED WALL TO IMPROVE DAYLIGHT TO HABITABLE ROOM OF PLOTS 33-38
 - 4 - LIGHTWELLS TO PLOTS 5-7 REDUCED TO ALLOW MAINTENANCE ACCESS TO THE COMMUNAL GARDENS
 - 5 - REDUCTION OF INTERNAL LOBBY TO ACCOMMODATE EXTERNAL REFUSE STORE & IMPROVE ASPECT OF PLOT 5
 - 6 - BIN STORAGE ARRANGEMENT AMENDED TO IMPROVE THE ENTRANCE INTO THE COMMUNAL GARDENS
 - 7 - PRIVATE LOBBY ARRANGEMENTS OFF THE MEWS ACCESS AMENDED TO PLOTS 33-38 AMENDED, REFER TO ELEVATION A-A, & BINS RELOCATED TO THE COMMUNAL REFUSE STORES.
 - 8 - ROOF VENT OVER THE COMMUNAL STAIR OF THE SOUTHERN BLOCK ADDED
 - 9 - SMOKE SHAFT ADDED TO NORTHERN BLOCK
 - 10 - CHP FLUE CHIMNEY ADDED TO NORTHERN BLOCK
 - 11 - RAINWATER PIPES ADDED TO ELEVATIONS
 - 12 - PARAPET HEIGHTS INCREASED TO ACCOMMODATE THE BIO DIVERSE ROOF
 - 13 - ADDITIONAL OPAQUE WINDOWS ADDED TO SOUTH ELEVATION
 - 14 - RAILING HEIGHT LOWERED TO 1500MM
 - 15 - WINDOW OMITTED TO WEST ELEVATION OF NORTH BLOCK AT 4th FLOOR
 - 16 - ARRANGEMENT OF THE OPAQUE WINDOW PANELS REVISED TO SUIT INTERNAL LAYOUTS
 - 17 - WINDOW AND DOORS AMENDED TO SUIT INTERNAL LAYOUTS
 - 18 - WIDTH OF RECESSED BALCONY TO NORTH ELEVATION REDUCED
 - 19 - CYCLE STORAGE WITH SLOPING ZINC ROOF SUBJECT TO CONDITION 13 (BIKE DOCK SOLUTIONS SINGLE SIDED RAMPED RACK)
 - 20 - COMMUNAL REFUSE STORE TO SOUTHERN BOUNDARY IN LIGHTWEIGHT CONSTRUCTION WITH ASSOCIATED ACCESS FROM MEWS.
 - 21 - SOUTHERN BOUNDARY TREATMENT CLARIFIED
 - 22 - BUILDING HEIGHTS AMENDED TO ACCOMMODATE SITE LEVELS

REVISIONS		
Rev	Date	Description
C	24/07/2012	CHP GAS METER ADDED
B	24/07/2012	REFUSE STORE TO SOUTHERN BOUNDARY AMENDED
A	19.07.12	LEGEND OF AMENDMENTS REVISED & REFERENCES AMENDED TO SUIT

NOTES:

PLANNING

 

CLIENT
CREST NICHOLSON

TITLE
SIDMOUTH STREET,
CAMDEN

GROUND FLOOR PLAN

Scale @ A1: 1:100
Date: 26/07/2012

Drawn by: MLE
Checked by: MLE

Drawing No: 12.036.151

Revision: C

H P
ARCHITECTS

FURZEHALL FARM, WICKHAM ROAD
FAREHAM, HAMPSHIRE, PO16 7JH
T: 01329 283 225
F: 01329 237 004
E: EMAIL@HGP-ARCHITECTS.CO.UK
W: WWW.HGP-ARCHITECTS.CO.UK

HGP Architects Ltd.
Copyright Reserved.
Check dims. on site.