



ELEVATION A-A - REFER TO APPROVED ELEVATION A9823-D1222-P1

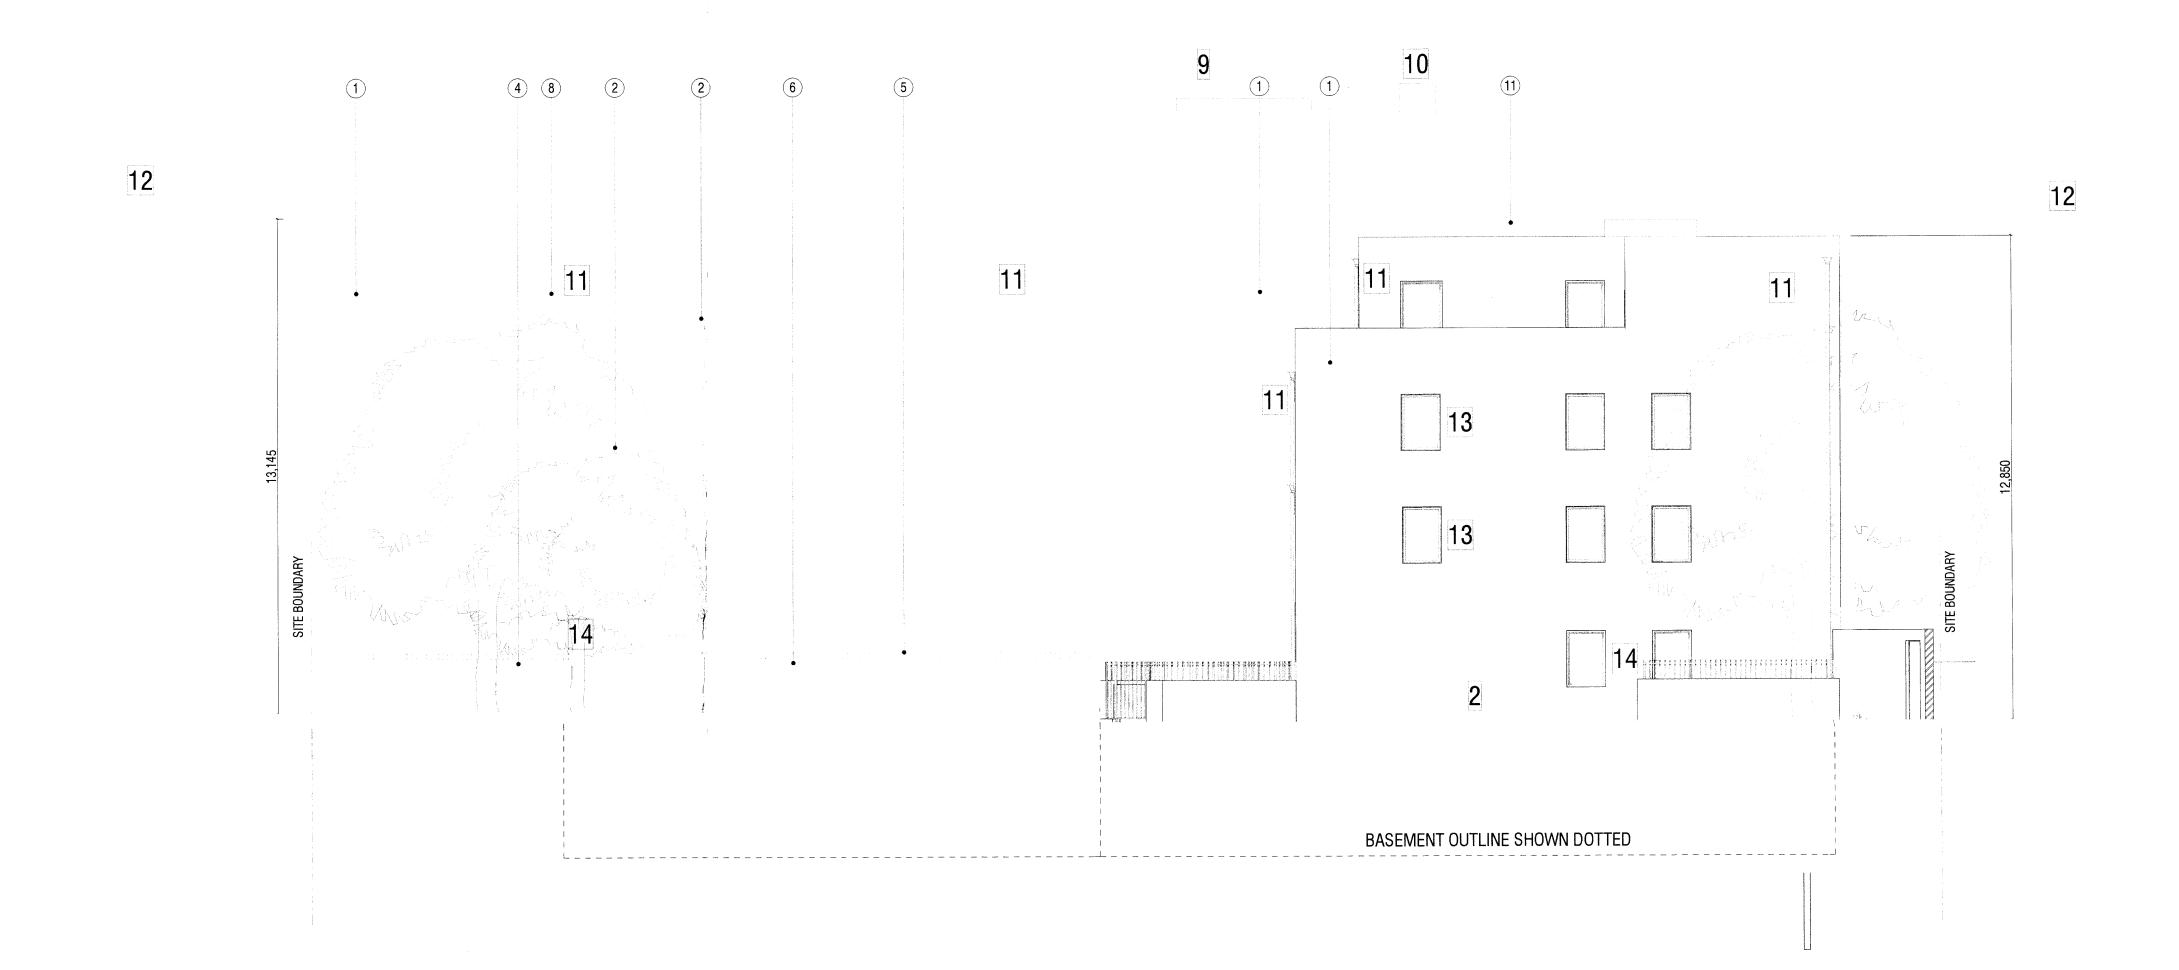

ELEVATION B-B - REFER TO APPROVED ELEVATION A9823-D1223-P1

## FURZEHALL FARM, WICKHAM ROAD SIDMOUTH STREET, FAREHAM, HAMPSHIRE, PO16 7JH NOTES: CREST NICHOLSON T: 01329 283 225 F: 01329 237 004 AA, & BB - PROPOSED E: EMAIL@HGP-ARCHITECTS.CO.UK W: WWW.HGP-ARCHITECTS.CO.UK **ELEVATION** 26/07/2012 DATUM LEVELS OMITTED AND PARAPET DIMENSIONS ADDED 24/07/2012 REFUSE STORE TO SOUTHERN BOUNDARY AMENDED & DIMENSIONS ADDED 16/07/2012 LEGEND OF AMENDMENTS REVISED AND MINOR CLIENT AMENDMENTS TO ELEVATIONS Date Description By PM HGP Architects Ltd. Scale @ A0: 1:100, Drawn by: SR Copyright Reserved. 12.036.160 Date: © 31.05.12 Checked by: MLE **PLANNING**

## **ELEVATION KEY**

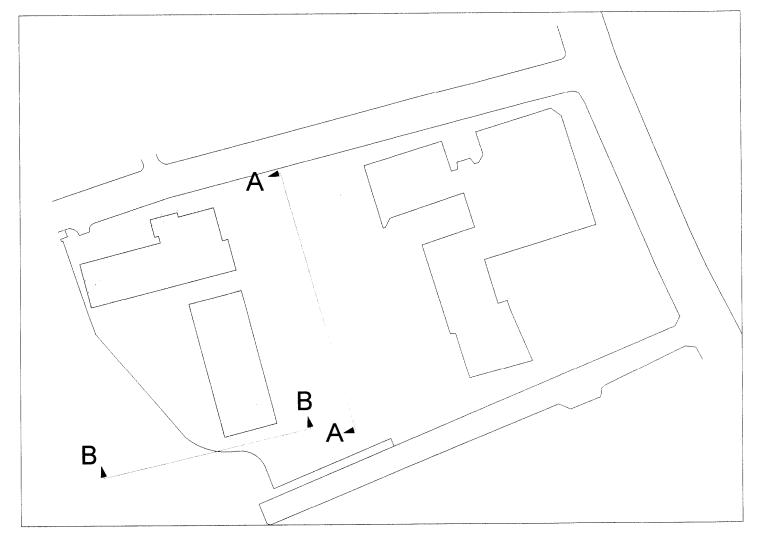

## MATERIALS KEY

- 1 London stock Buff Brick or similar
- 2 Tilt & Turn Double glazed window colour dark grey
- 3 New Brick wall and coping to match existing
- 4 External Render colour white
- 5 Double glazed doors colour dark grey
- 6 Metal railing colour black
- 7 Existing brick wall
- 8 Brick recess
- 9 Stairwell overun
- (10) Timber door with vision panel
- 11) Profiled spandrel panel Colour TBA 16

2No. COLUMNS TO SUPPORT UPPER FLOORS
LIGHTWELL REDUCED TO LESSEN IMPACT ON THE LISTED BOUNDARY WALL
2No. DOUBLE DOORS AMENDED TO FOLDING GLAZED WALL TO IMPROVE
DAYLIGHT TO HABITABLE ROOM OF PLOTS 33-38
LIGHTWELLS TO PLOTS 5-7 REDUCED TO ALLOW MAINTENANCE ACCESS TO THE
COMMUNAL GARDENS

BIN STORAGE ARRANGEMENT AMENDED TO IMPROVE THE ENTRANCE INTO THE

PRIVATE LOBBY ARRANGEMENTS OFF THE MEWS ACCESS AMENDED TO PLOTS

33-38 AMENDED, REFER TO ELEVATION A-A, & BINS RELOCATED TO THE

12 - PARAPET HEIGHTS INCREASED TO ACCOMODATE THE BIO DIVERSE ROOF

15 - WINDOW OMITTED TO WEST ELEVATION OF NORTH BLOCK AT 4th FLOOR
16 - ARRANGEMENT OF THE OPAQUE WINDOW PANELS REVISED TO SUIT INTERNAL

CYCLE STORAGE WITH SLOPING ZINC ROOF SUBJECT TO CONDITION 13

COMMUNAL REFUSE STORE TO SOUTHERN BOUNDARY IN LIGHTWEIGHT

- REFERS TO AN AMENDMENT FROM THE LEGEND

13 - ADDITIONAL OPAQUE WINDOWS ADDED TO SOUTH ELEVATION

17 - WINDOW AND DOORS AMENDED TO SUIT INTERNAL LAYOUTS
18 - WIDTH OF RECESSED BALCONY TO NORTH ELEVATION REDUCED

(BIKE DOCK SOLUTIONS SINGLE SIDED RAMPED RACK)

22 - BUILDING HEIGHTS AMENDED TO ACCOMODATE SITE LEVELS

CONSTRUCTION WITH ASSOCIATED ACCESS FROM MEWS.

ROOF VENT OVER THE COMMUNAL STAIR OF THE SOUTHERN BLOCK ADDED

5 - REDUCTION OF INTERNAL LOBBY TO ACCOMMODATE EXTERNAL REFUSE STORE & IMPROVE ASPECT OF PLOT 5.

COMMUNAL GARDENS

COMMUNAL REFUSE STORES.

9 - SMOKE SHAFT ADDED TO NORTHERN BLOCK 10 - CHP FLUE CHIMNEY ADDED TO NORTHERN BLOCK

11 - RAINWATER PIPES ADDED TO ELEVATIONS

21 - SOUTHERN BOUNDARY TREATMENT CLARIFIED

14 - RAILING HEIGHT LOWERED TO 1500MM

- (12) Clear glazed balcony
- (13) Window surround