

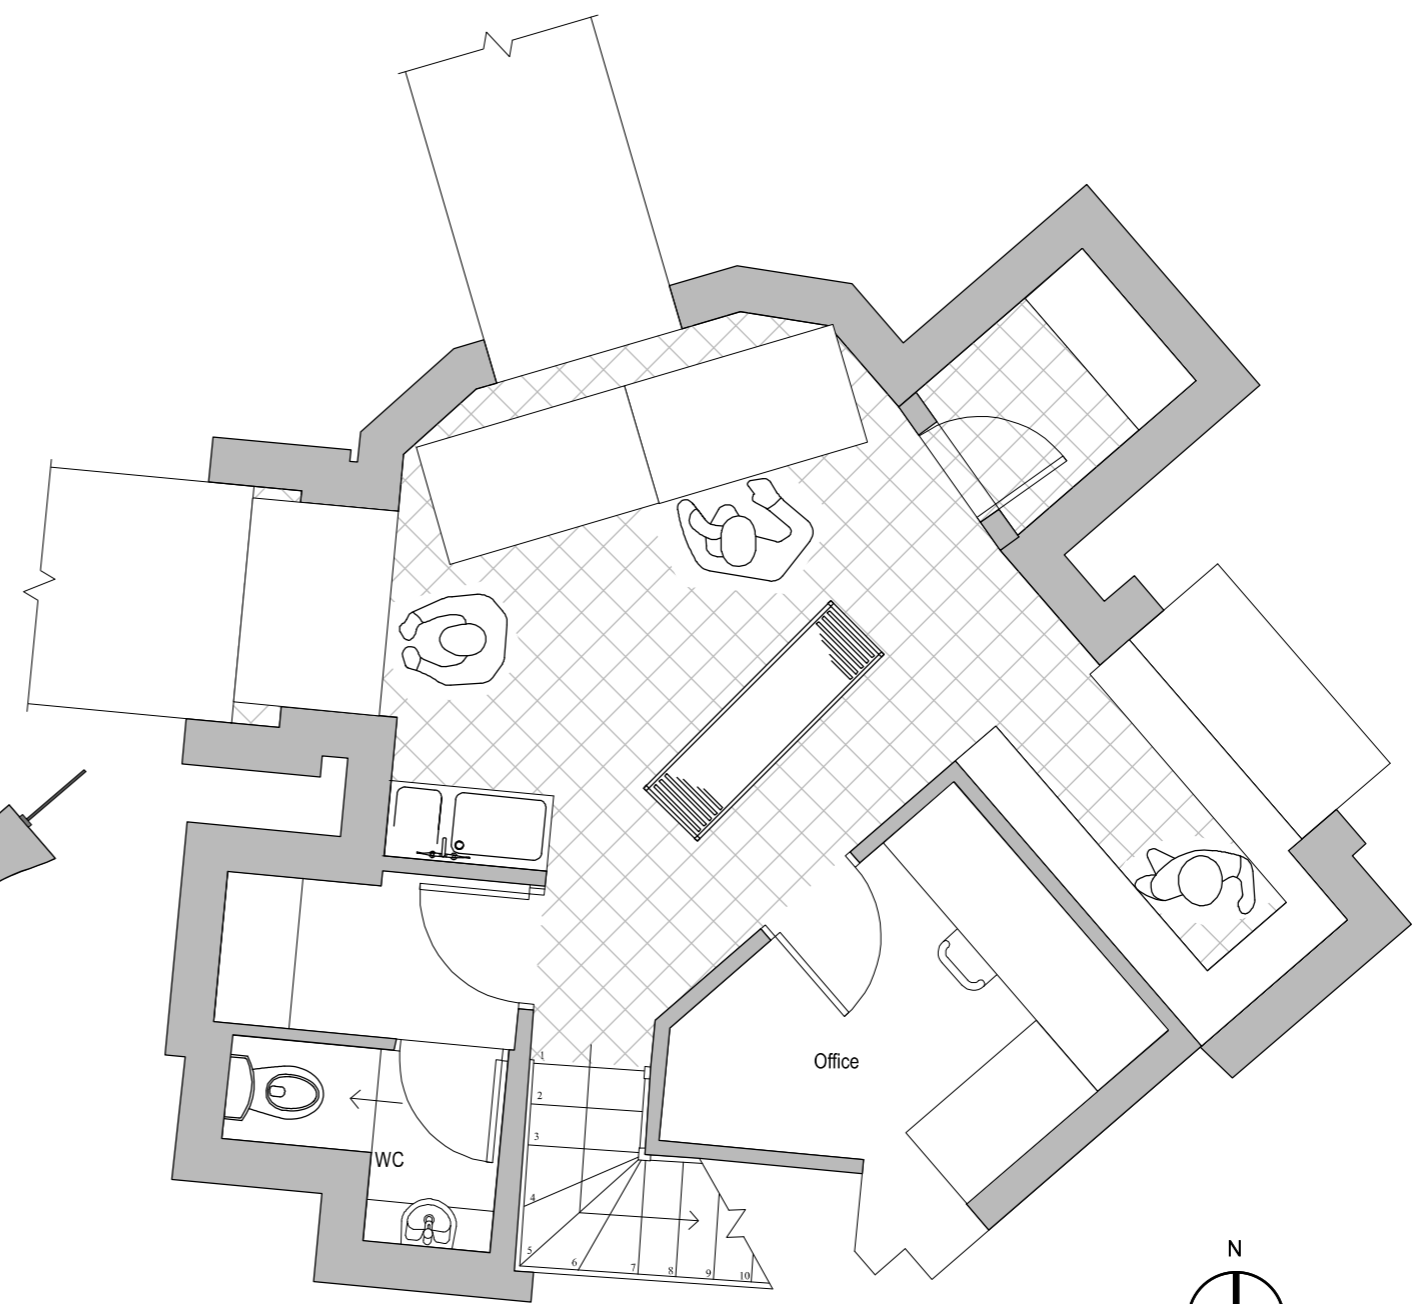


Ground Plan 1:50

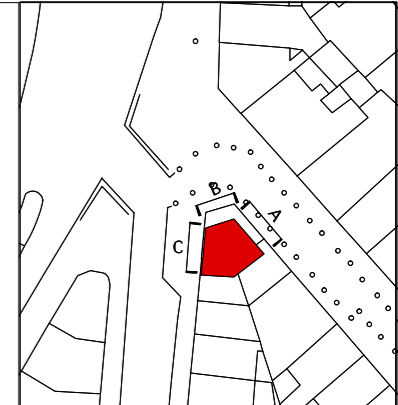

Lower Ground Plan 1:50

 

REVISIONS	
A - 120704	GAS UPDATED TO MEETING - TH
B - 120713	UPDATED TO CLIENT COMMENT - TH
C - 120810	ISSUED FOR INFORMATION - TH

**Michaelis Boyd Associates Ltd**  
 108 Palace Gardens Terrace London W8 4RT  
 t +44(0)20 7221 1237 f +44(0)20 7221 0130  
 michaelisboyd.com

**Client:** Just Falafel  
**Date Created:** 28/06/12

**Project:** Just Falafel Soho



**Drawing Title:** Plans

**Scale:** 1:50 @ A3  
**Revision Date:** 120810

<b>Drawing No:</b> 12050/SK01	<b>Drawn By:</b> TH	<b>Checked by:</b> HB	<b>Revision:</b> C
-------------------------------	---------------------	-----------------------	--------------------

DO NOT SCALE FROM DRAWING. ALL DIMS TO BE CHECKED ON SITE. REPORT OMISSIONS AND DISCREPANCIES TO THE ARCHITECT IMMEDIATELY



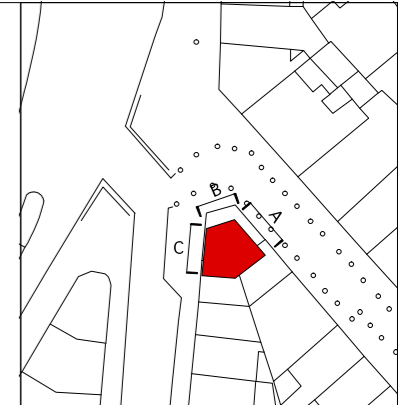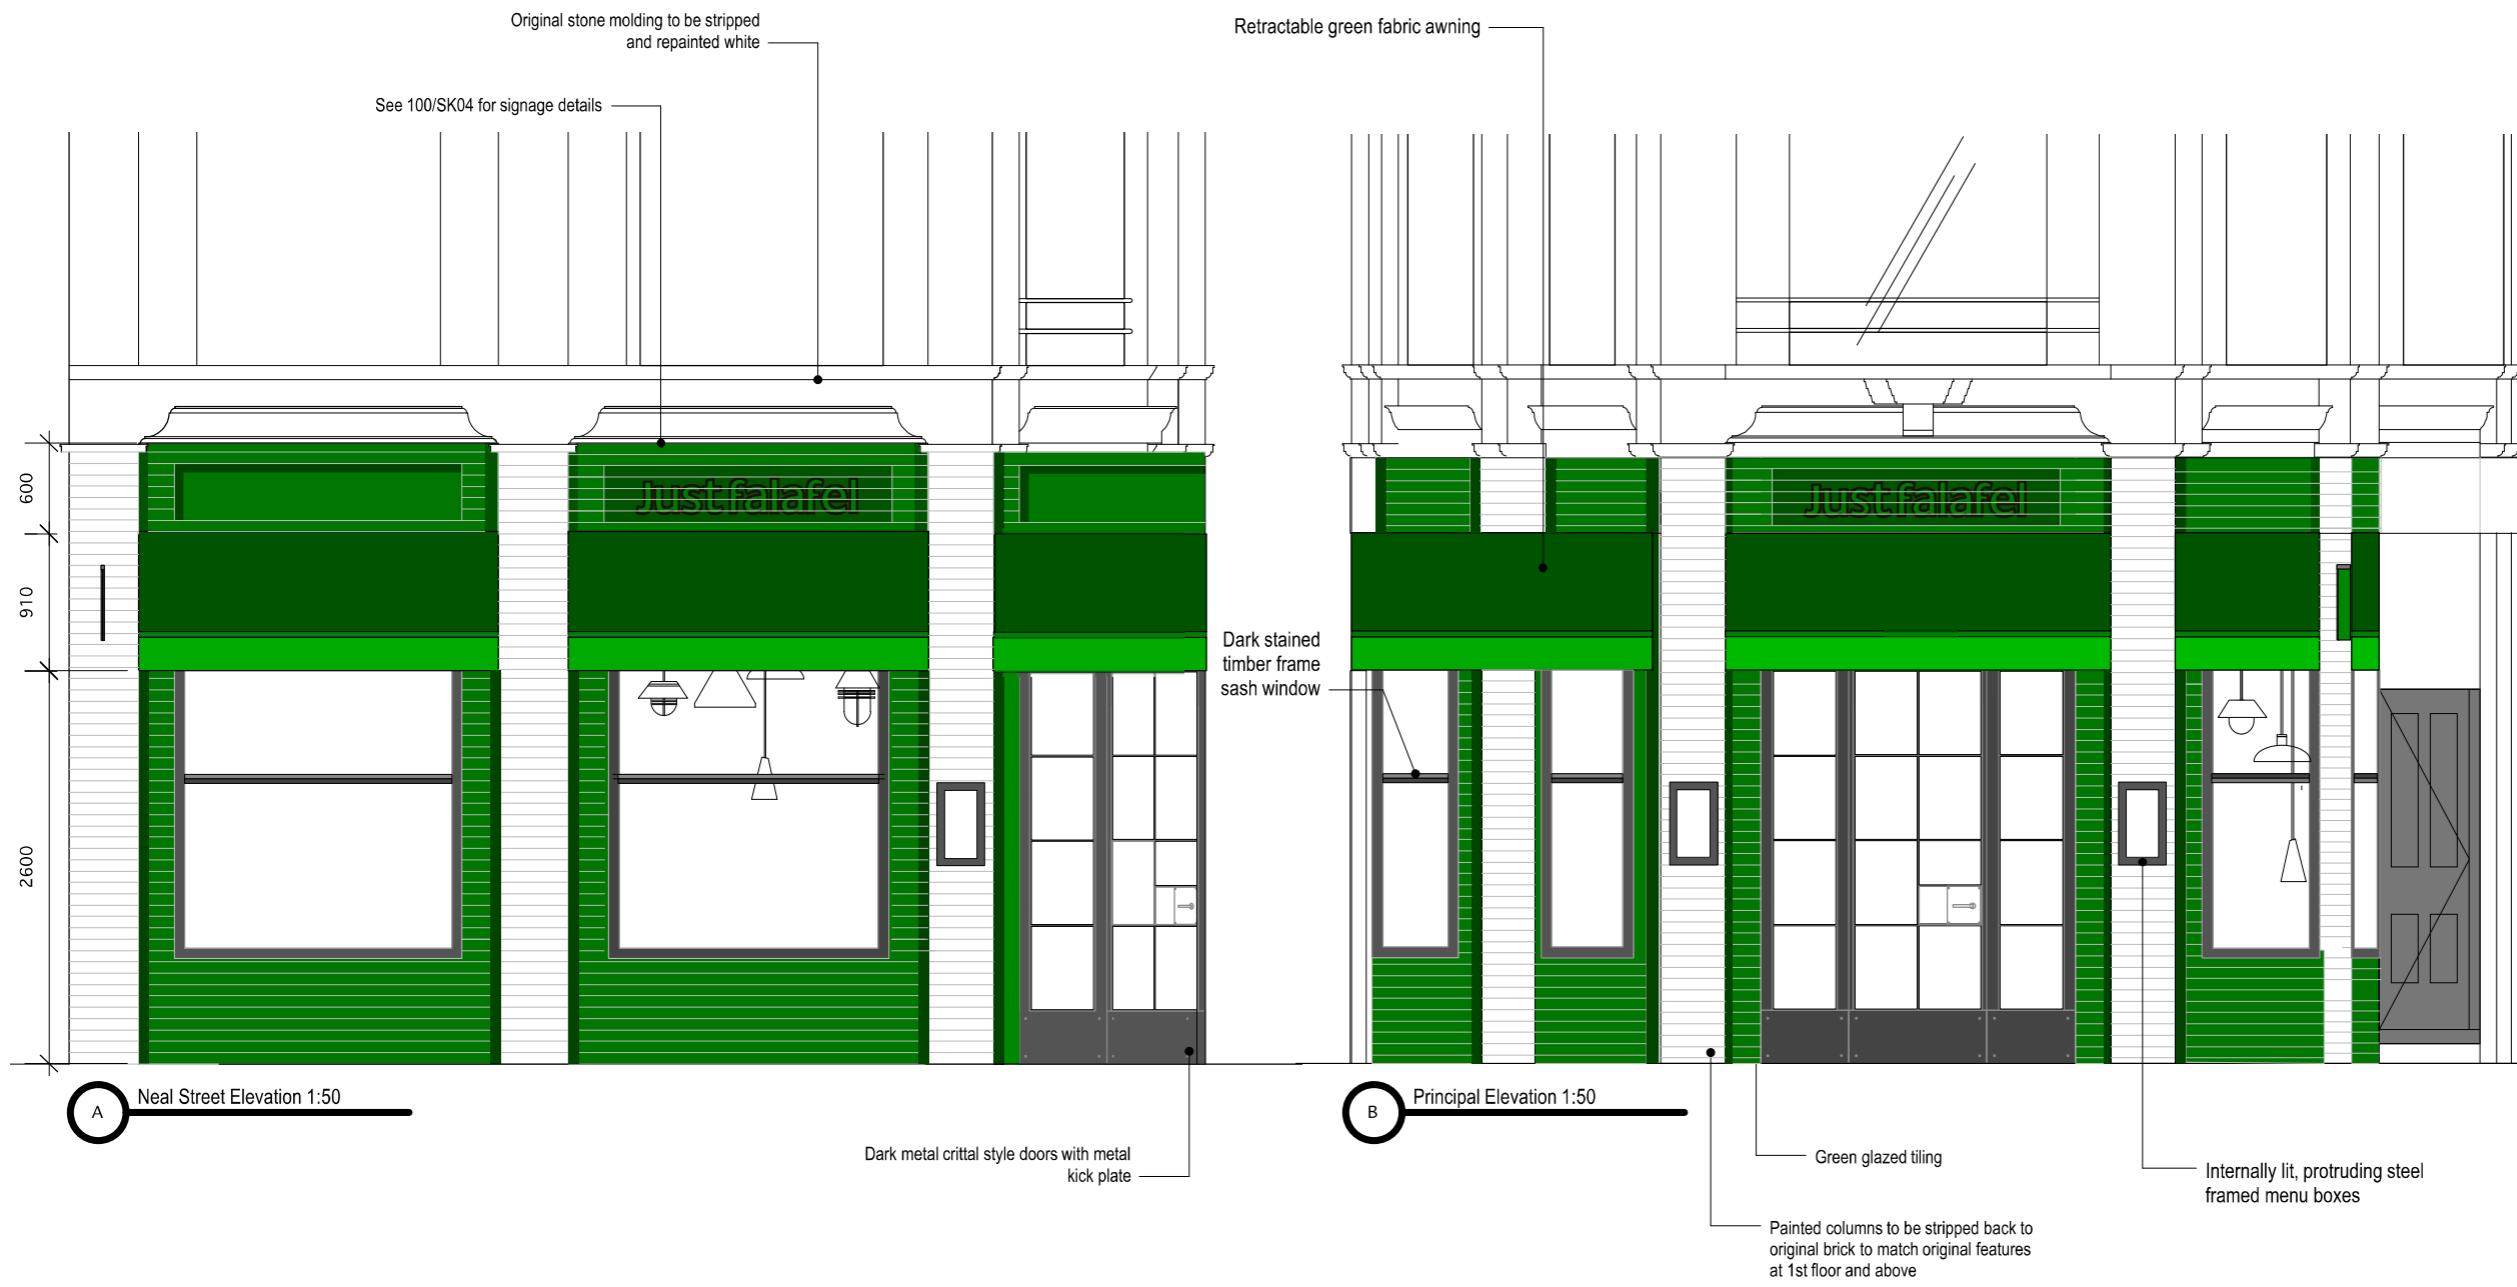

**A** Neal Street Elevation 1:50

**B** Principal Elevation 1:50

**REVISIONS**

A - 120704 - GAS UPDATED TO CLIENT COMMENTS - TH
B - 120713 - UPDATED TO CLIENT COMMENT - TH
C - 120810 - ISSUED FOR INFORMATION - TH


Brick signage and external materials precedents




**Michaelis Boyd Associates Ltd**  
 108 Palace Gardens Terrace London W8 4RT  
 t +44(0)20 7221 1237 f +44(0)20 7221 0130  
 michaelisboyd.com

<b>Client:</b> Just Falafel	<b>Date Created:</b> 28/06/12
<b>Project:</b> Just Falafel Soho	
<b>Drawing Title:</b> Elevations	
<b>Scale:</b> 1:100 @ A3	<b>Revision Date:</b> 120810
<b>Drawing No:</b> 12050/SK02	<b>Drawn By:</b> TH
<b>Checked by:</b> HB	<b>Revision:</b> C


DO NOT SCALE FROM DRAWING. ALL DIMS TO BE CHECKED ON SITE. REPORT OMISSIONS AND DISCREPANCIES TO THE ARCHITECT IMMEDIATELY

 

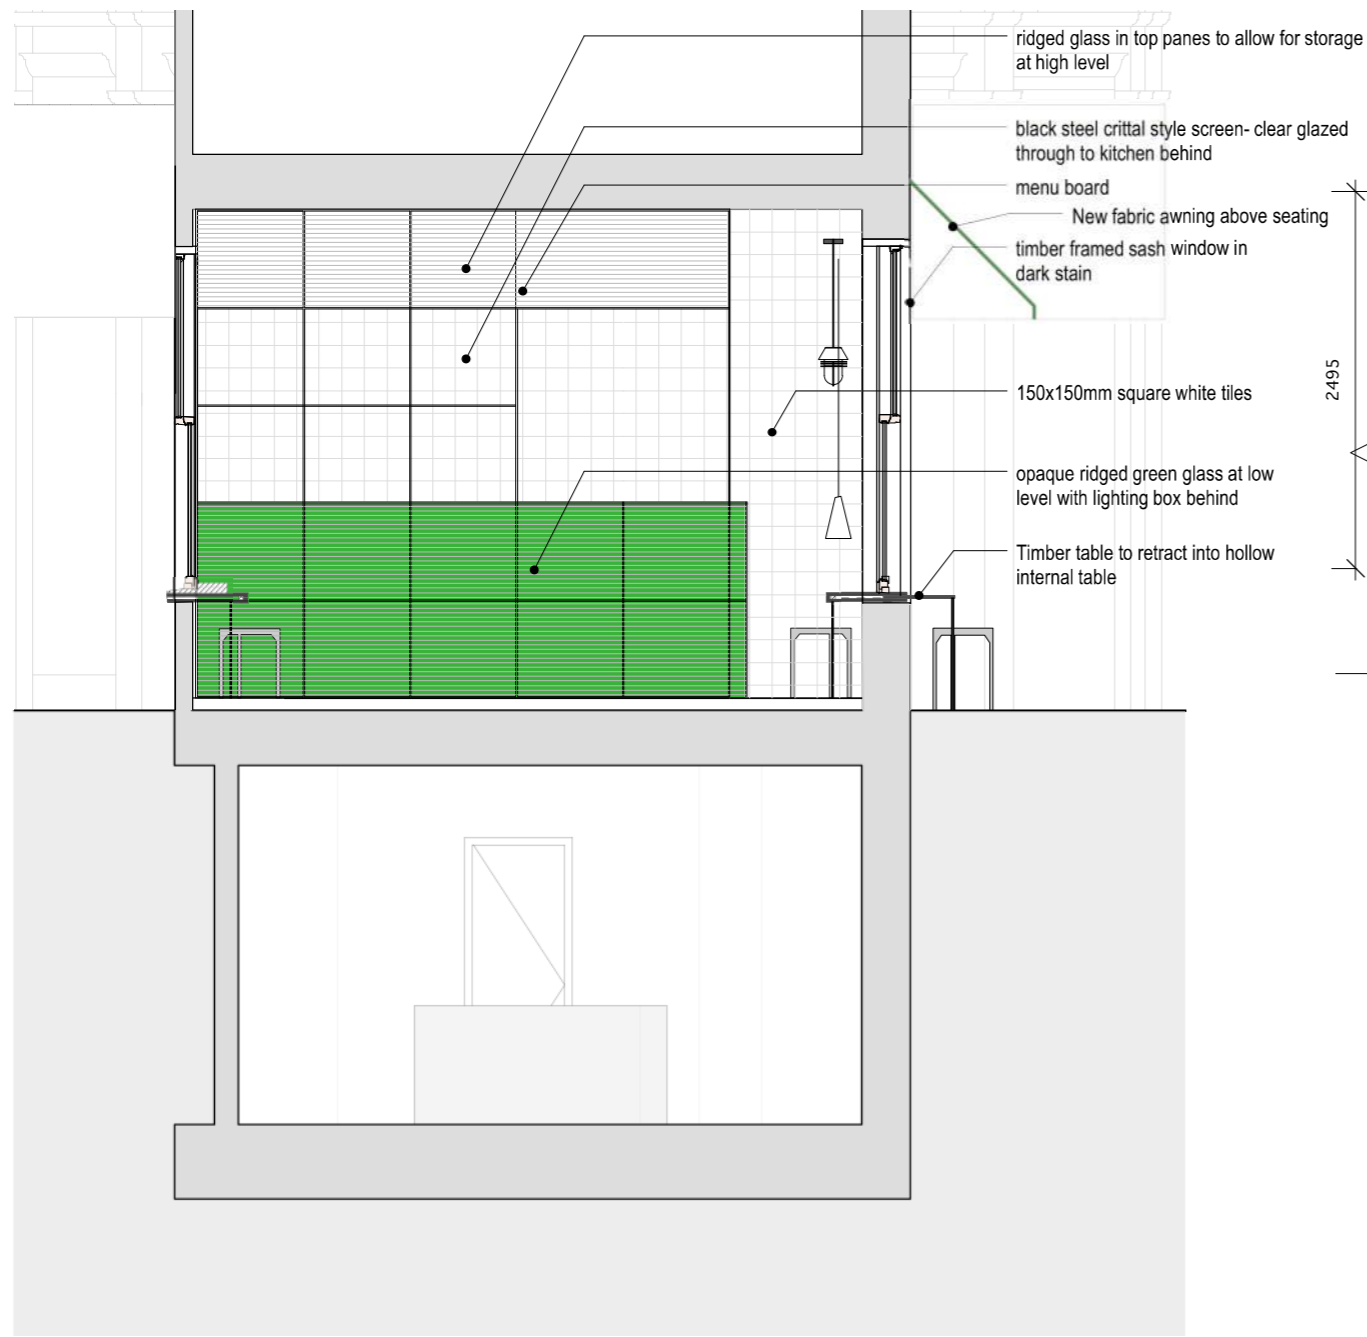


Section AA 1:50

Metal screening and internal precedents

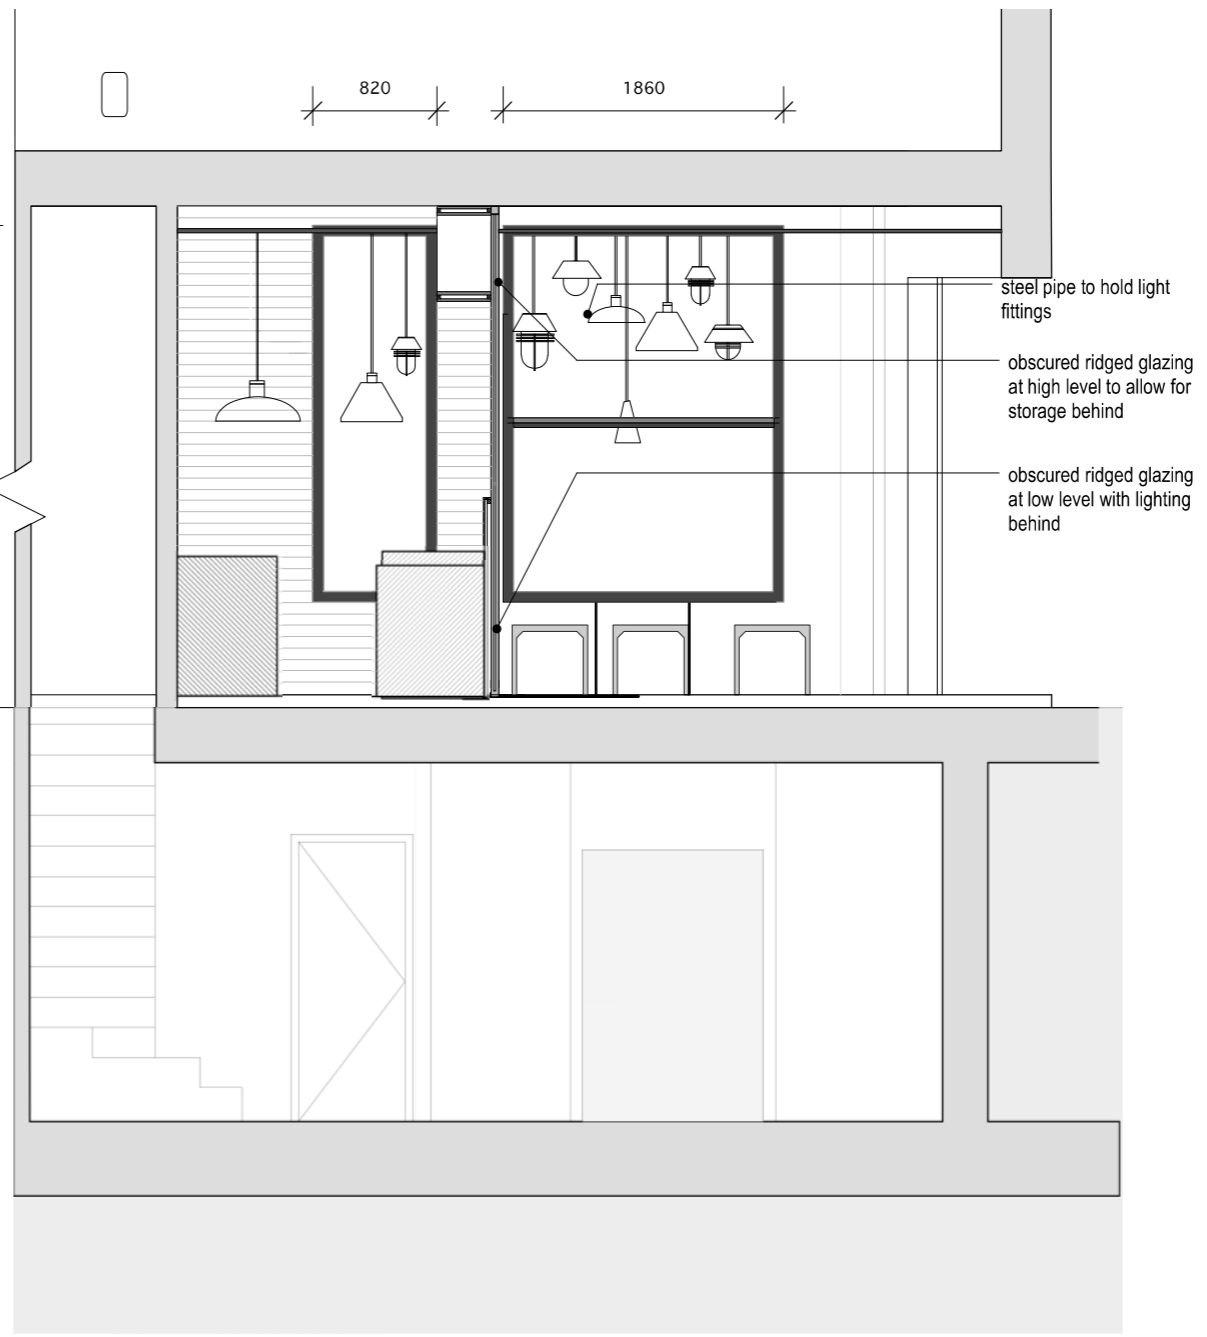

Section BB 1:50

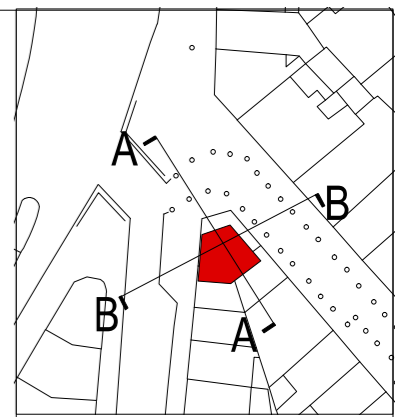

REVISIONS	
A - 120704 - GAS UPDATED TO CLIENT COMMENTS - TH	
B - 120713 - UPDATED TO CLIENT COMMENT - TH	
C - 120810 - ISSUED FOR INFORMATION - TH	


**Michaelis Boyd Associates Ltd**  
 108 Palace Gardens Terrace London W8 4RT  
 t +44(0)20 7221 1237 f +44(0)20 7221 0130  
 michaelisboyd.com

<b>Client:</b> Just Falafel	<b>Date Created:</b> 120713
<b>Project:</b> Just Falafel Soho	
<b>Drawing Title:</b> Sections	
<b>Scale:</b> 1:100 @ A3	<b>Revision Date:</b> 120810
<b>Drawing No:</b> 12050/SK03	<b>Drawn By:</b> TH
<b>Checked by:</b> HB	<b>Revision:</b> C


DO NOT SCALE FROM DRAWING. ALL DIMS TO BE CHECKED ON SITE. REPORT OMISSIONS AND DISCREPANCIES TO THE ARCHITECT IMMEDIATELY

Glaze tile to 70% pantone 350c or equivalent


Glaze tile to 100% pantone 350c or equivalent

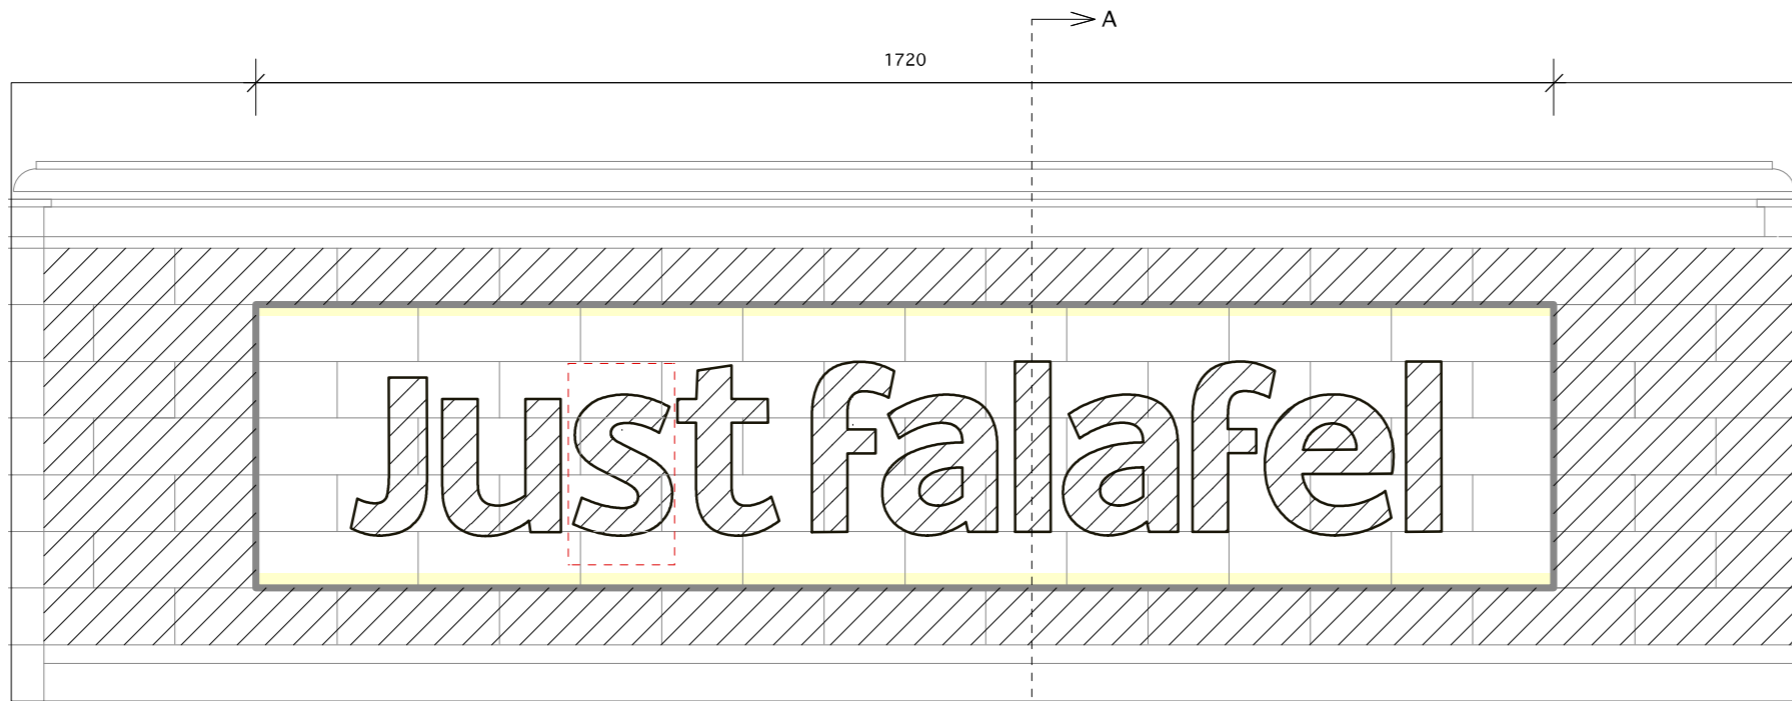

Signage elevation 1:10

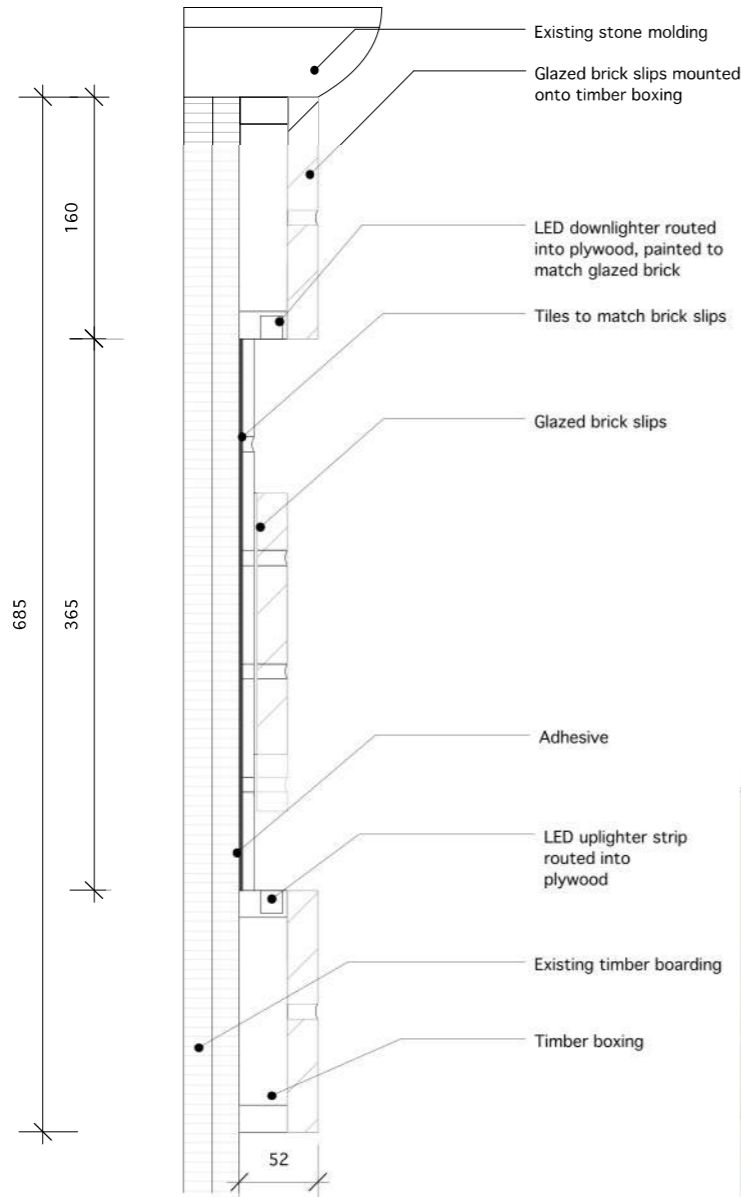

Signage section A-A 1:5

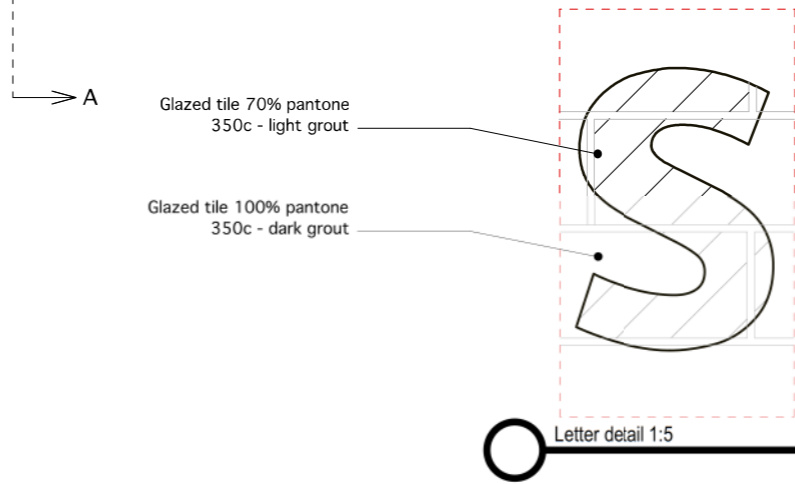

Letter detail 1:5



Glazed brick colour range



**REVISIONS**




A- 120810 - ISSUED FOR INFORMATION - TH

**Michaelis Boyd Associates Ltd**  
 108 Palace Gardens Terrace London W8 4RT  
 t +44(0)20 7221 1237 f +44(0)20 7221 0130  
 michaelisboyd.com

<b>Client:</b> Just Falafel	<b>Date Created:</b> 28/08/06
<b>Project:</b> Just Falafel Soho	
<b>Drawing Title:</b> Signage	
<b>Scale:</b> 1:10 @ A3	<b>Revision Date:</b> 120810
<b>Drawing No:</b> 12050/SK04	<b>Drawn By:</b> TH
<b>Checked by:</b> HB	<b>Revision:</b> A

DO NOT SCALE FROM DRAWING. ALL DIMS TO BE CHECKED ON SITE. REPORT OMISSIONS AND DISCREPANCIES TO THE ARCHITECT IMMEDIATELY



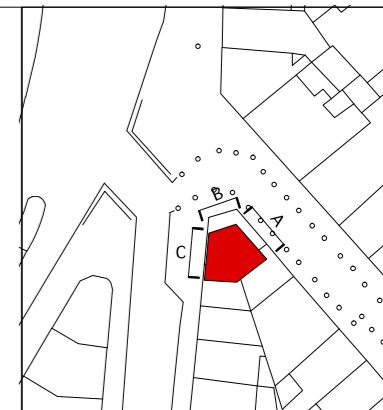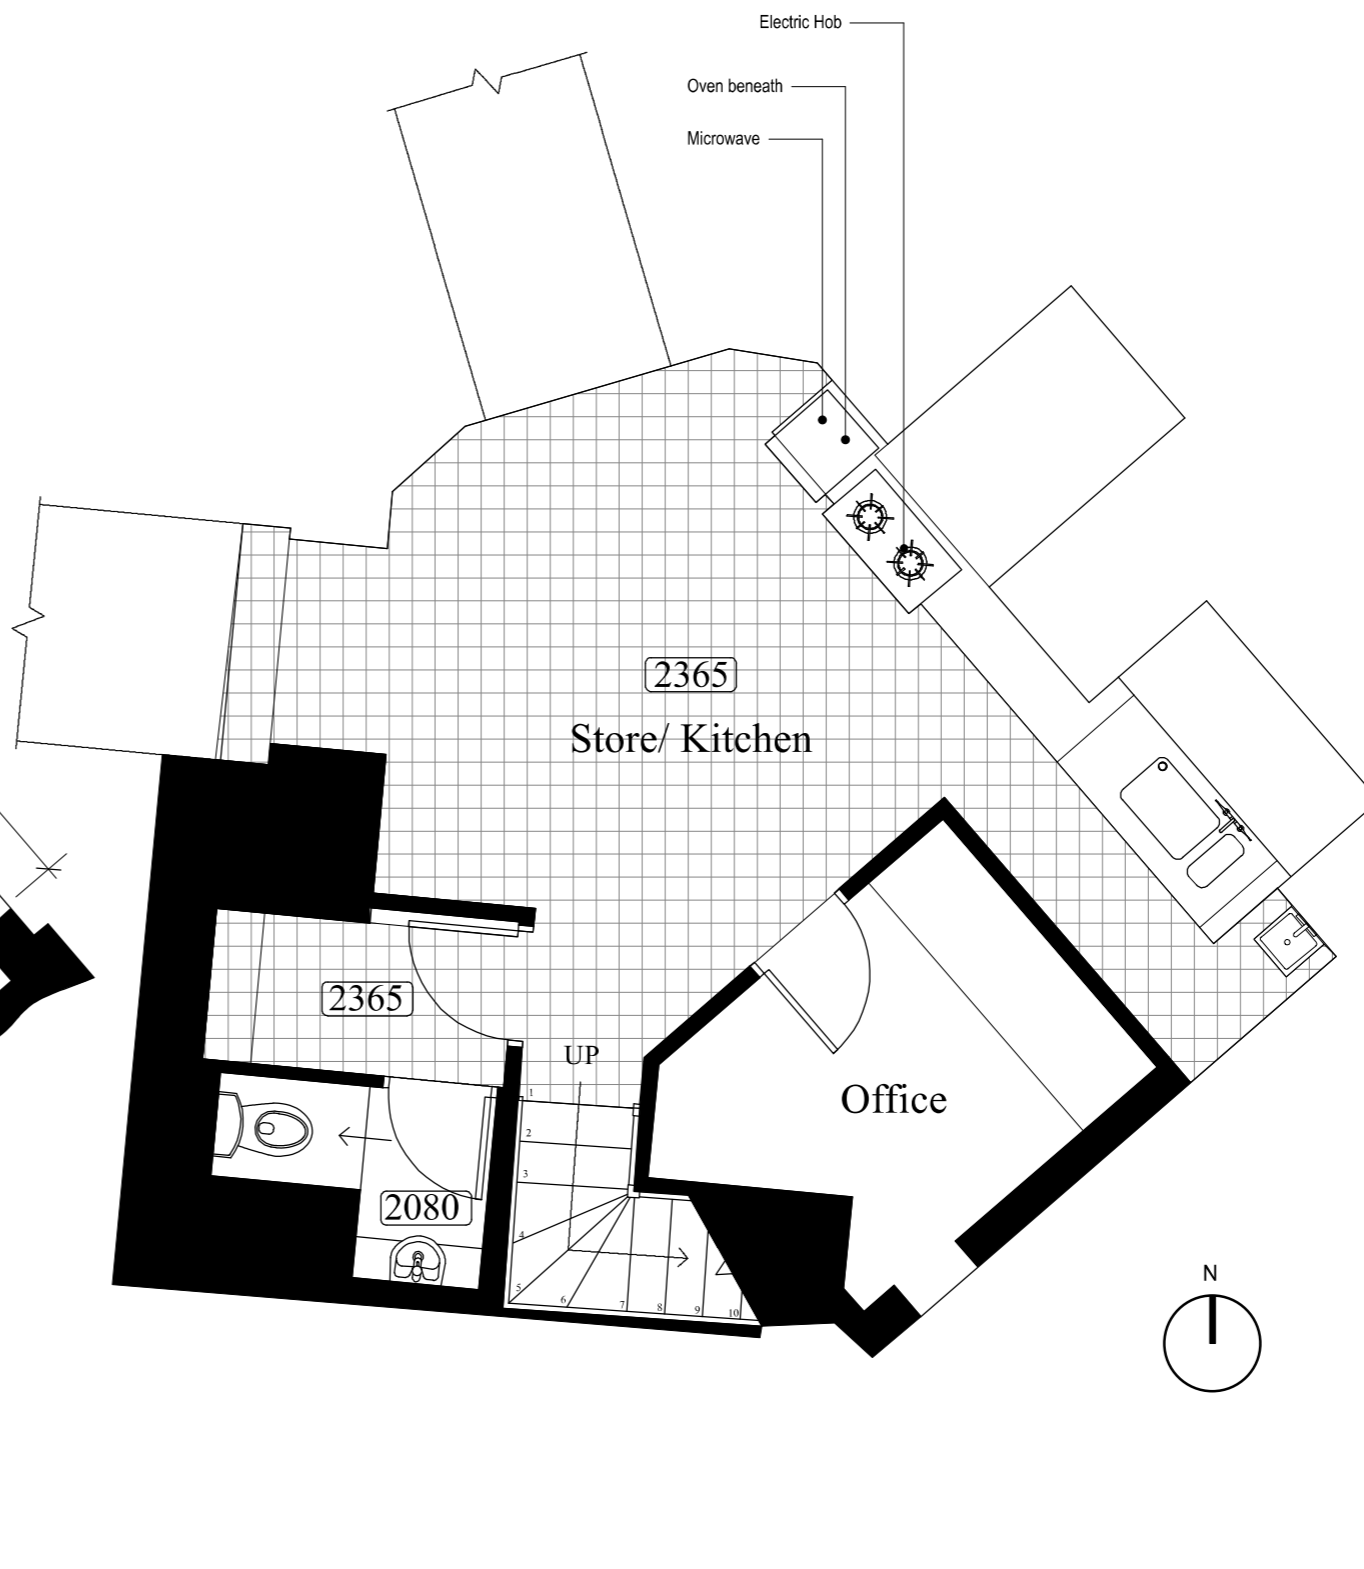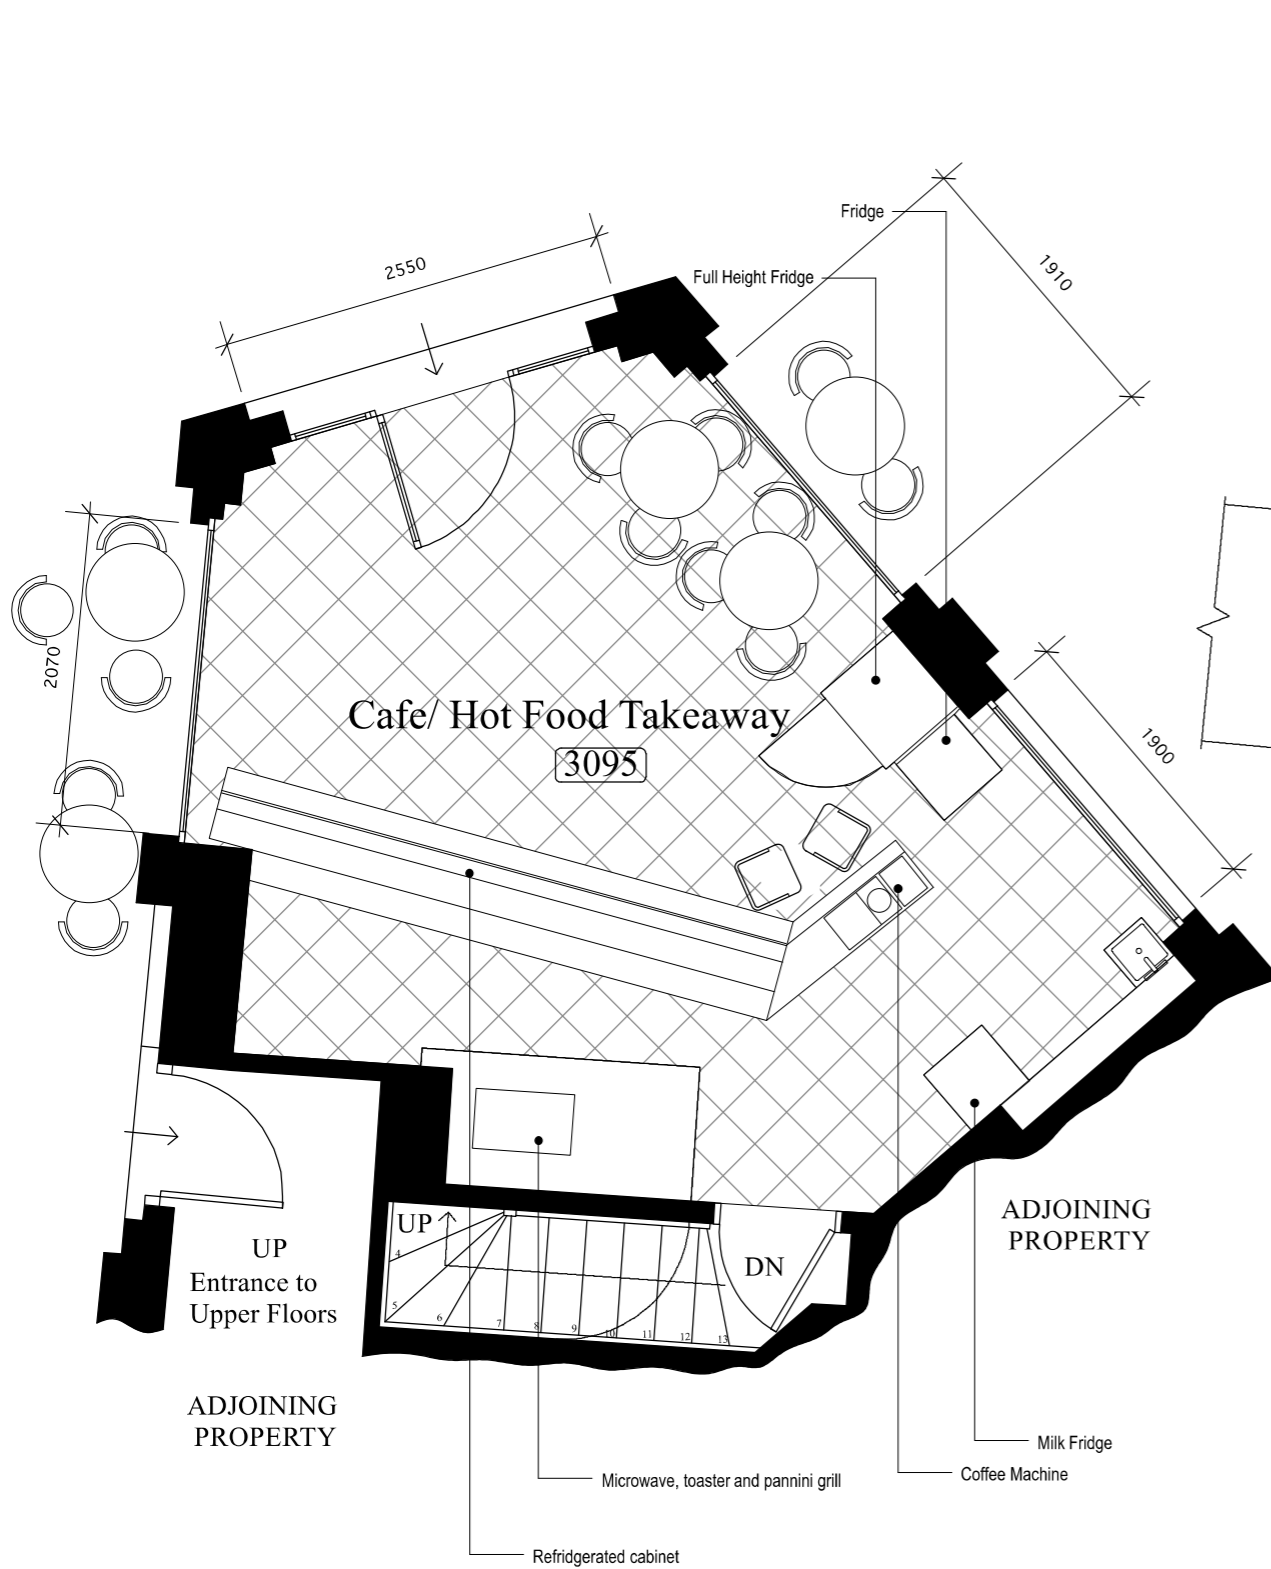

REVISIONS	
A- 120810 - ISSUED FOR INFORMATION - TH	

**Michaelis Boyd Associates Ltd**  
108 Palace Gardens Terrace London W8 4RT  
t +44(0)20 7221 1237 f +44(0)20 7221 0130  
michaelisboyd.com

<b>Client:</b> Just Falafel	<b>Date Created:</b> 02/08/12
--------------------------------	----------------------------------

<b>Project:</b> Just Falafel Soho
--------------------------------------

<b>Drawing Title:</b> EXISTING PLANS
---

<b>Scale:</b> 1:50 @ A3	<b>Revision Date:</b> 120810
----------------------------	---------------------------------


<b>Drawing No:</b> 12050/100/01	<b>Drawn By:</b> TH	<b>Checked by:</b> HB	<b>Revision:</b> A
------------------------------------	------------------------	--------------------------	-----------------------

DO NOT SCALE FROM DRAWING, ALL DIMS TO BE CHECKED ON SITE. REPORT OMISSIONS AND DISCREPANCIES TO THE ARCHITECT IMMEDIATELY






**A** Existing Neal Street Elevation 1:50

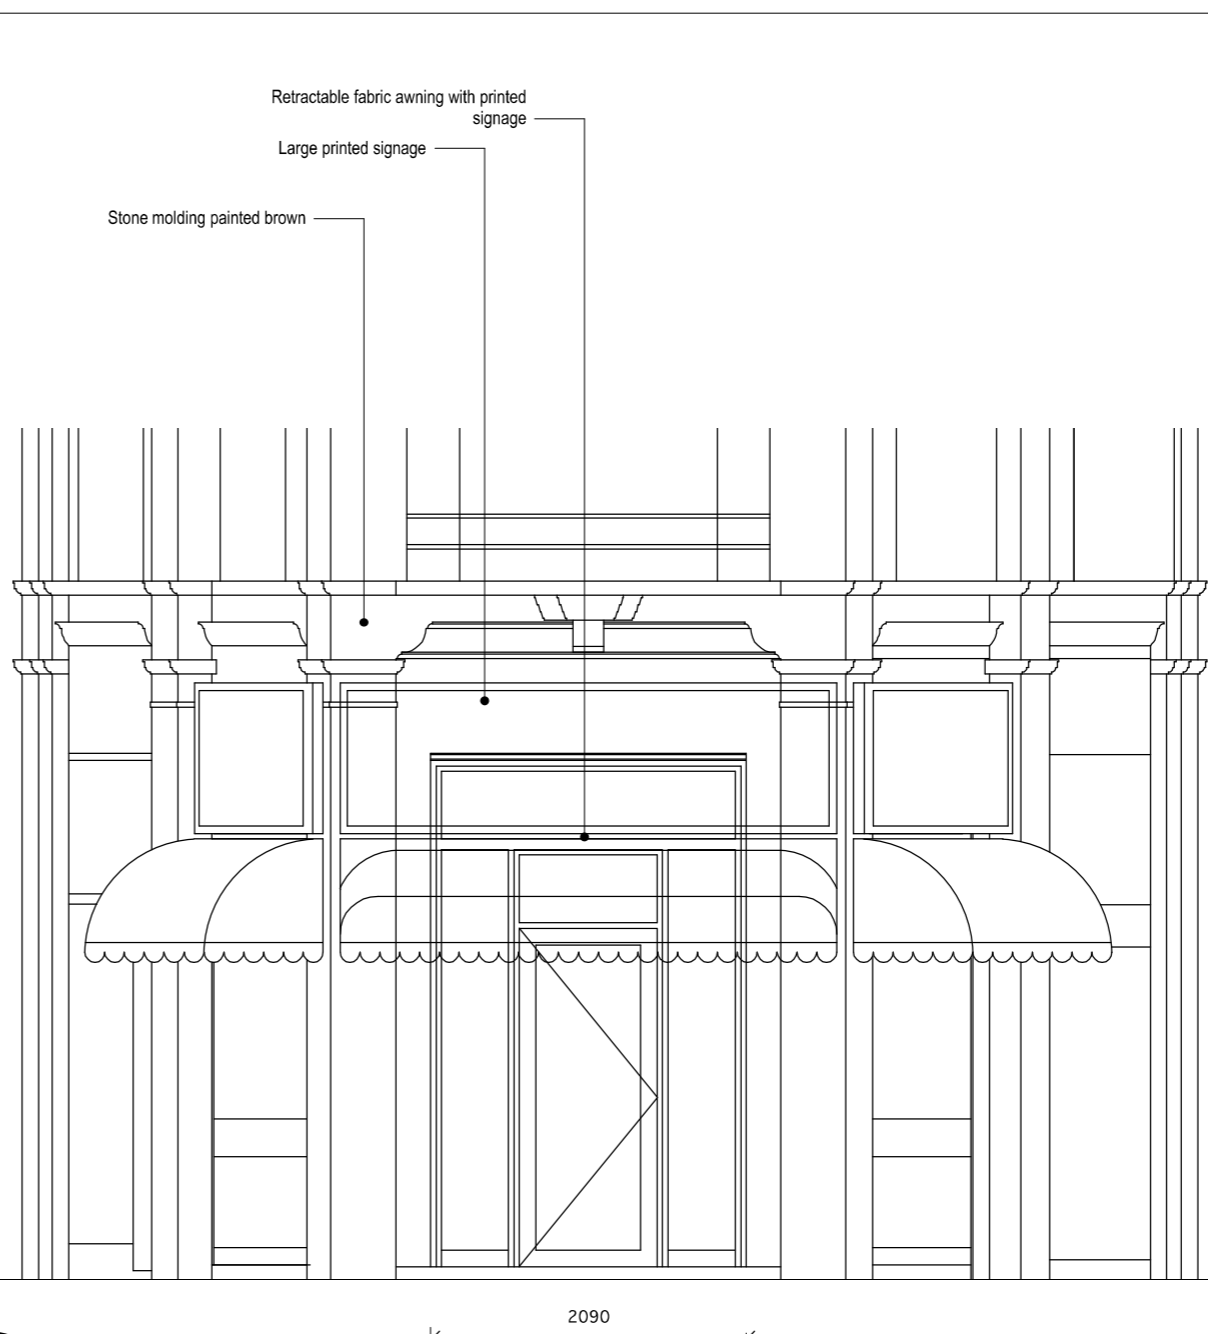

**B** Existing Principal Elevation 1:50

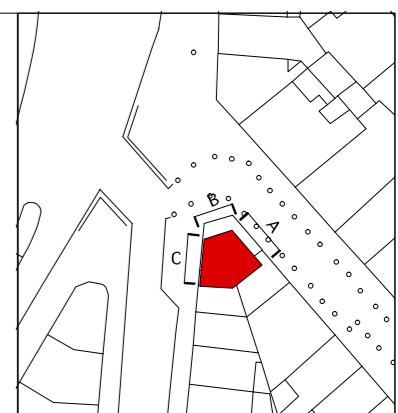

REVISIONS	
A-	120810 - ISSUED FOR INFORMATION - TH




**C** Existing site photographs

**Michaelis Boyd Associates Ltd**  
 108 Palace Gardens Terrace London W8 4RT  
 t +44(0)20 7221 1237 f +44(0)20 7221 0130  
 michaelisboyd.com

<b>Client:</b> Just Falafel	<b>Date Created:</b> 02/08/12
<b>Project:</b> Just Falafel Soho	
<b>Drawing Title:</b> EXISTING ELEVATIONS	
<b>Scale:</b> 1:50 @ A3	<b>Revision Date:</b> 120810
<b>Drawing No:</b> 12050/100/02	<b>Drawn By:</b> TH
<b>Checked by:</b> HB	<b>Revision:</b> A

DO NOT SCALE FROM DRAWING. ALL DIMS TO BE CHECKED ON SITE. REPORT OMISSIONS AND DISCREPANCIES TO THE ARCHITECT IMMEDIATELY

 




**A** Neal Street Elevation - Awnings retracted 1:50

**B** Principal Elevation - Awnings retracted 1:50


- Awnings open
- Awnings retracted



**A** Ground plan - awnings open and retracted

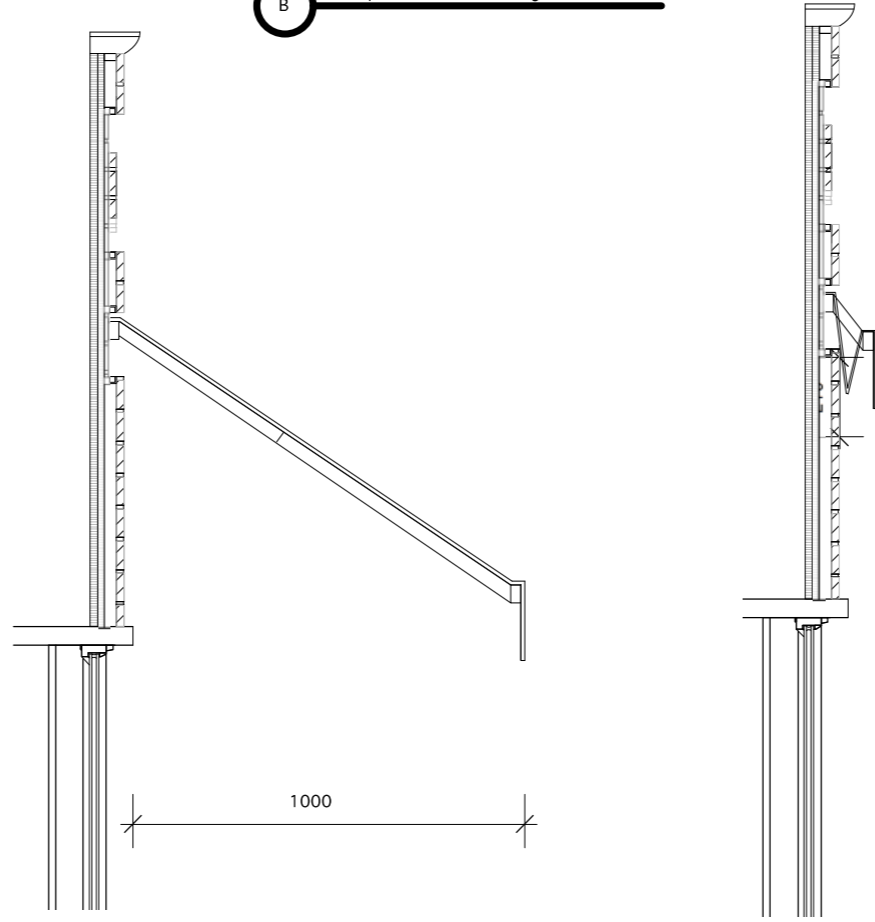

**B** Awnings open and retracted - detail section 1:10

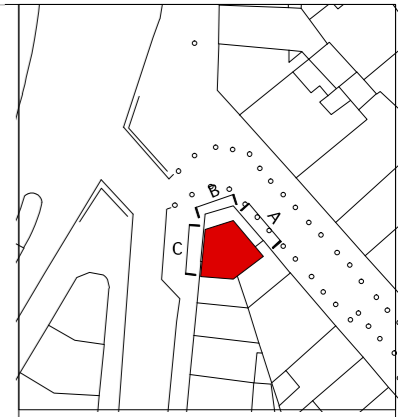

REVISIONS	
A- 120810 - ISSUED FOR INFORMATION - TH	


**Michaelis Boyd Associates Ltd**  
 108 Palace Gardens Terrace London W8 4RT  
 t +44(0)20 7221 1237 f +44(0)20 7221 0130  
 michaelisboyd.com

<b>Client:</b> Just Falafel	<b>Date Created:</b> 28/06/12
<b>Project:</b> Just Falafel Soho	
<b>Drawing Title:</b> Awning Details	
<b>Scale:</b> 1:100 @ A3	<b>Revision Date:</b> 120810
<b>Drawing No:</b> 12050/SK05	<b>Drawn By:</b> TH
<b>Checked by:</b> HB	<b>Revision:</b> A

DO NOT SCALE FROM DRAWING. ALL DIMS TO BE CHECKED ON SITE. REPORT OMISSIONS AND DISCREPANCIES TO THE ARCHITECT IMMEDIATELY



Site plan 1:500

 

**REVISIONS**

I-120810 - ISSUED FOR INFORMATION - TH	

**Michaelis Boyd Associates Ltd**  
 108 Palace Gardens Terrace London W8 4RT  
 t +44(0)20 7221 1237 f +44(0)20 7221 0130  
 michaelisboyd.com

<b>Client:</b> Just Falafel	<b>Date Created:</b> 02/08/12
--------------------------------	----------------------------------

**Project:**  
Just Falafel Soho


**Drawing Title:**  
EXISTING SITE PLAN

<b>Scale:</b> 1:500 @ A3	<b>Revision Date:</b> 120810
-----------------------------	---------------------------------


<b>Drawing No:</b> 12050/100/03	<b>Drawn By:</b> TH	<b>Checked by:</b> HB	<b>Revision:</b> /
------------------------------------	------------------------	--------------------------	-----------------------

DO NOT SCALE FROM DRAWING, ALL DIMS TO BE CHECKED ON SITE. REPORT OMISSIONS AND DISCREPANCIES TO THE ARCHITECT IMMEDIATELY



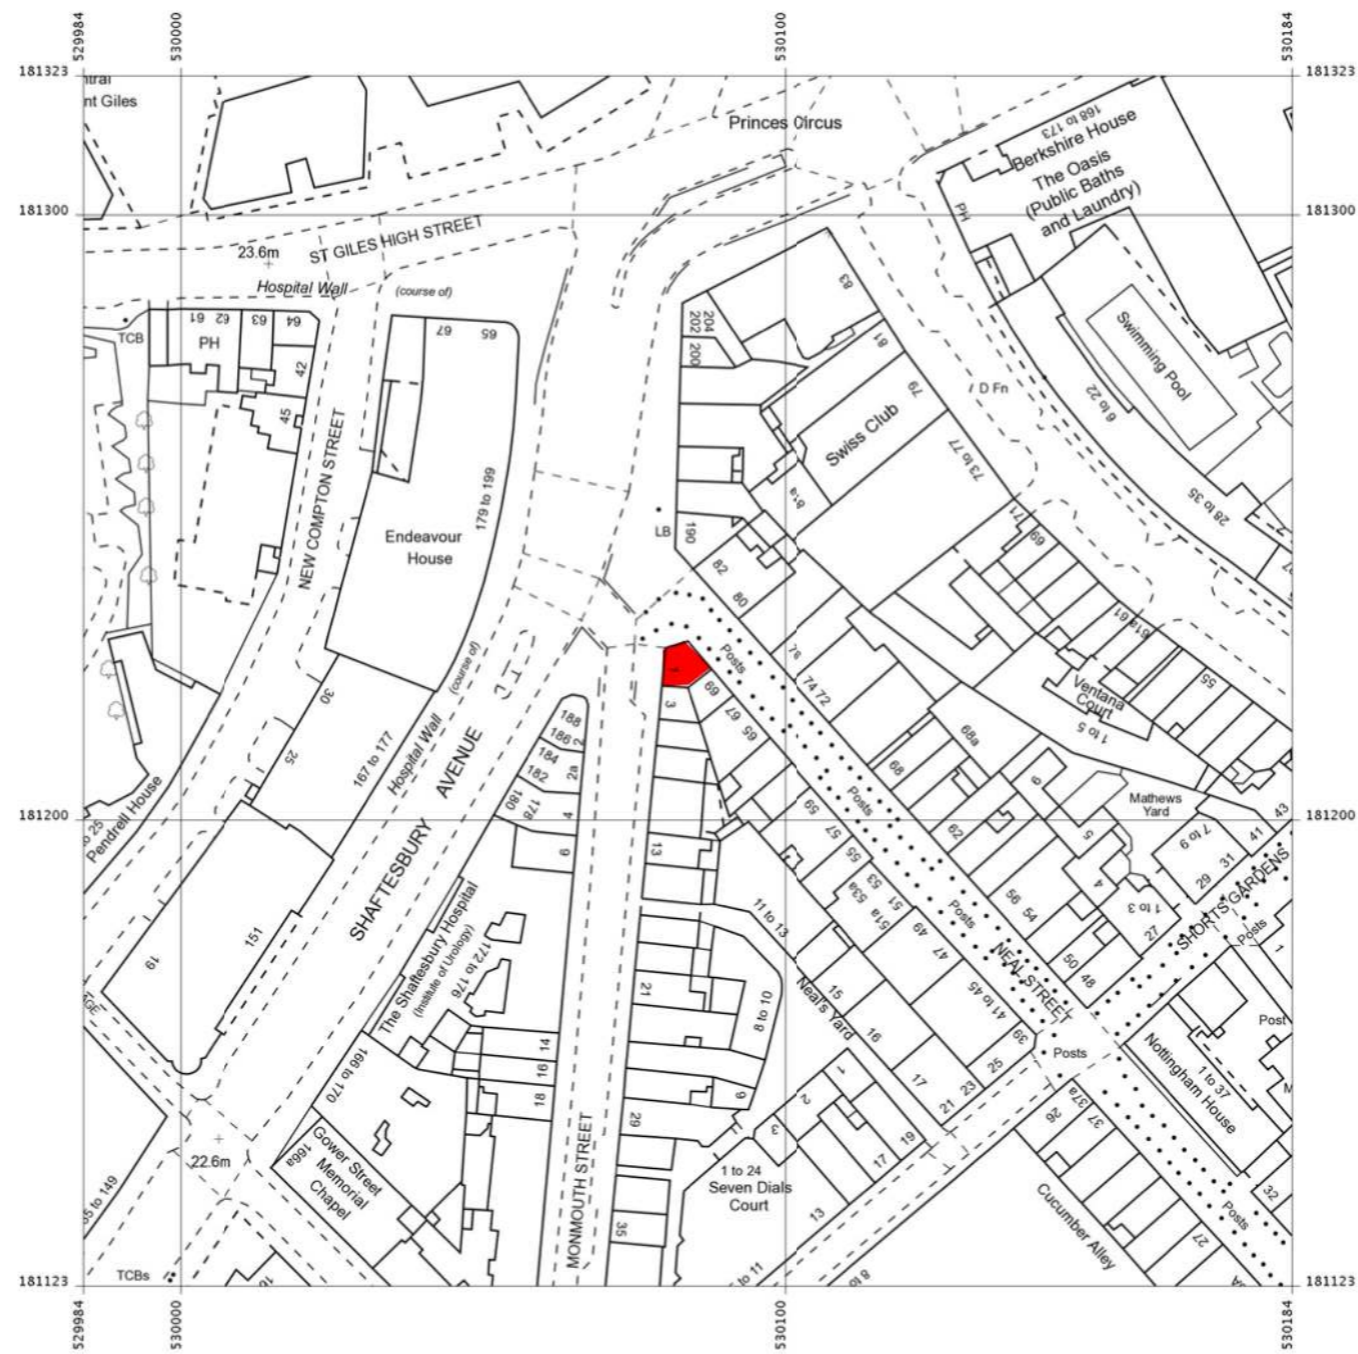

Site plan 1:1250

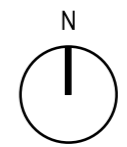

REVISIONS	
1	F-120810 - ISSUED FOR INFORMATION - TH

**Michaelis Boyd Associates Ltd**  
 108 Palace Gardens Terrace London W8 4RT  
 t +44(0)20 7221 1237 f +44(0)20 7221 0130  
 michaelisboyd.com

<b>Client:</b> Just Falafel	<b>Date Created:</b> 02/08/12
<b>Project:</b> Just Falafel Soho	
<b>Drawing Title:</b> EXISTING SITE PLAN	
<b>Scale:</b> 1:1250 @ A3	<b>Revision Date:</b> 120810
<b>Drawing No:</b> 12050/100/04	<b>Drawn By:</b> HB
<b>Checked by:</b> /	<b>Revised:</b> /

DO NOT SCALE FROM DRAWING, ALL DIMS TO BE CHECKED ON SITE. REPORT OMISSIONS AND DISCREPANCIES TO THE ARCHITECT IMMEDIATELY