



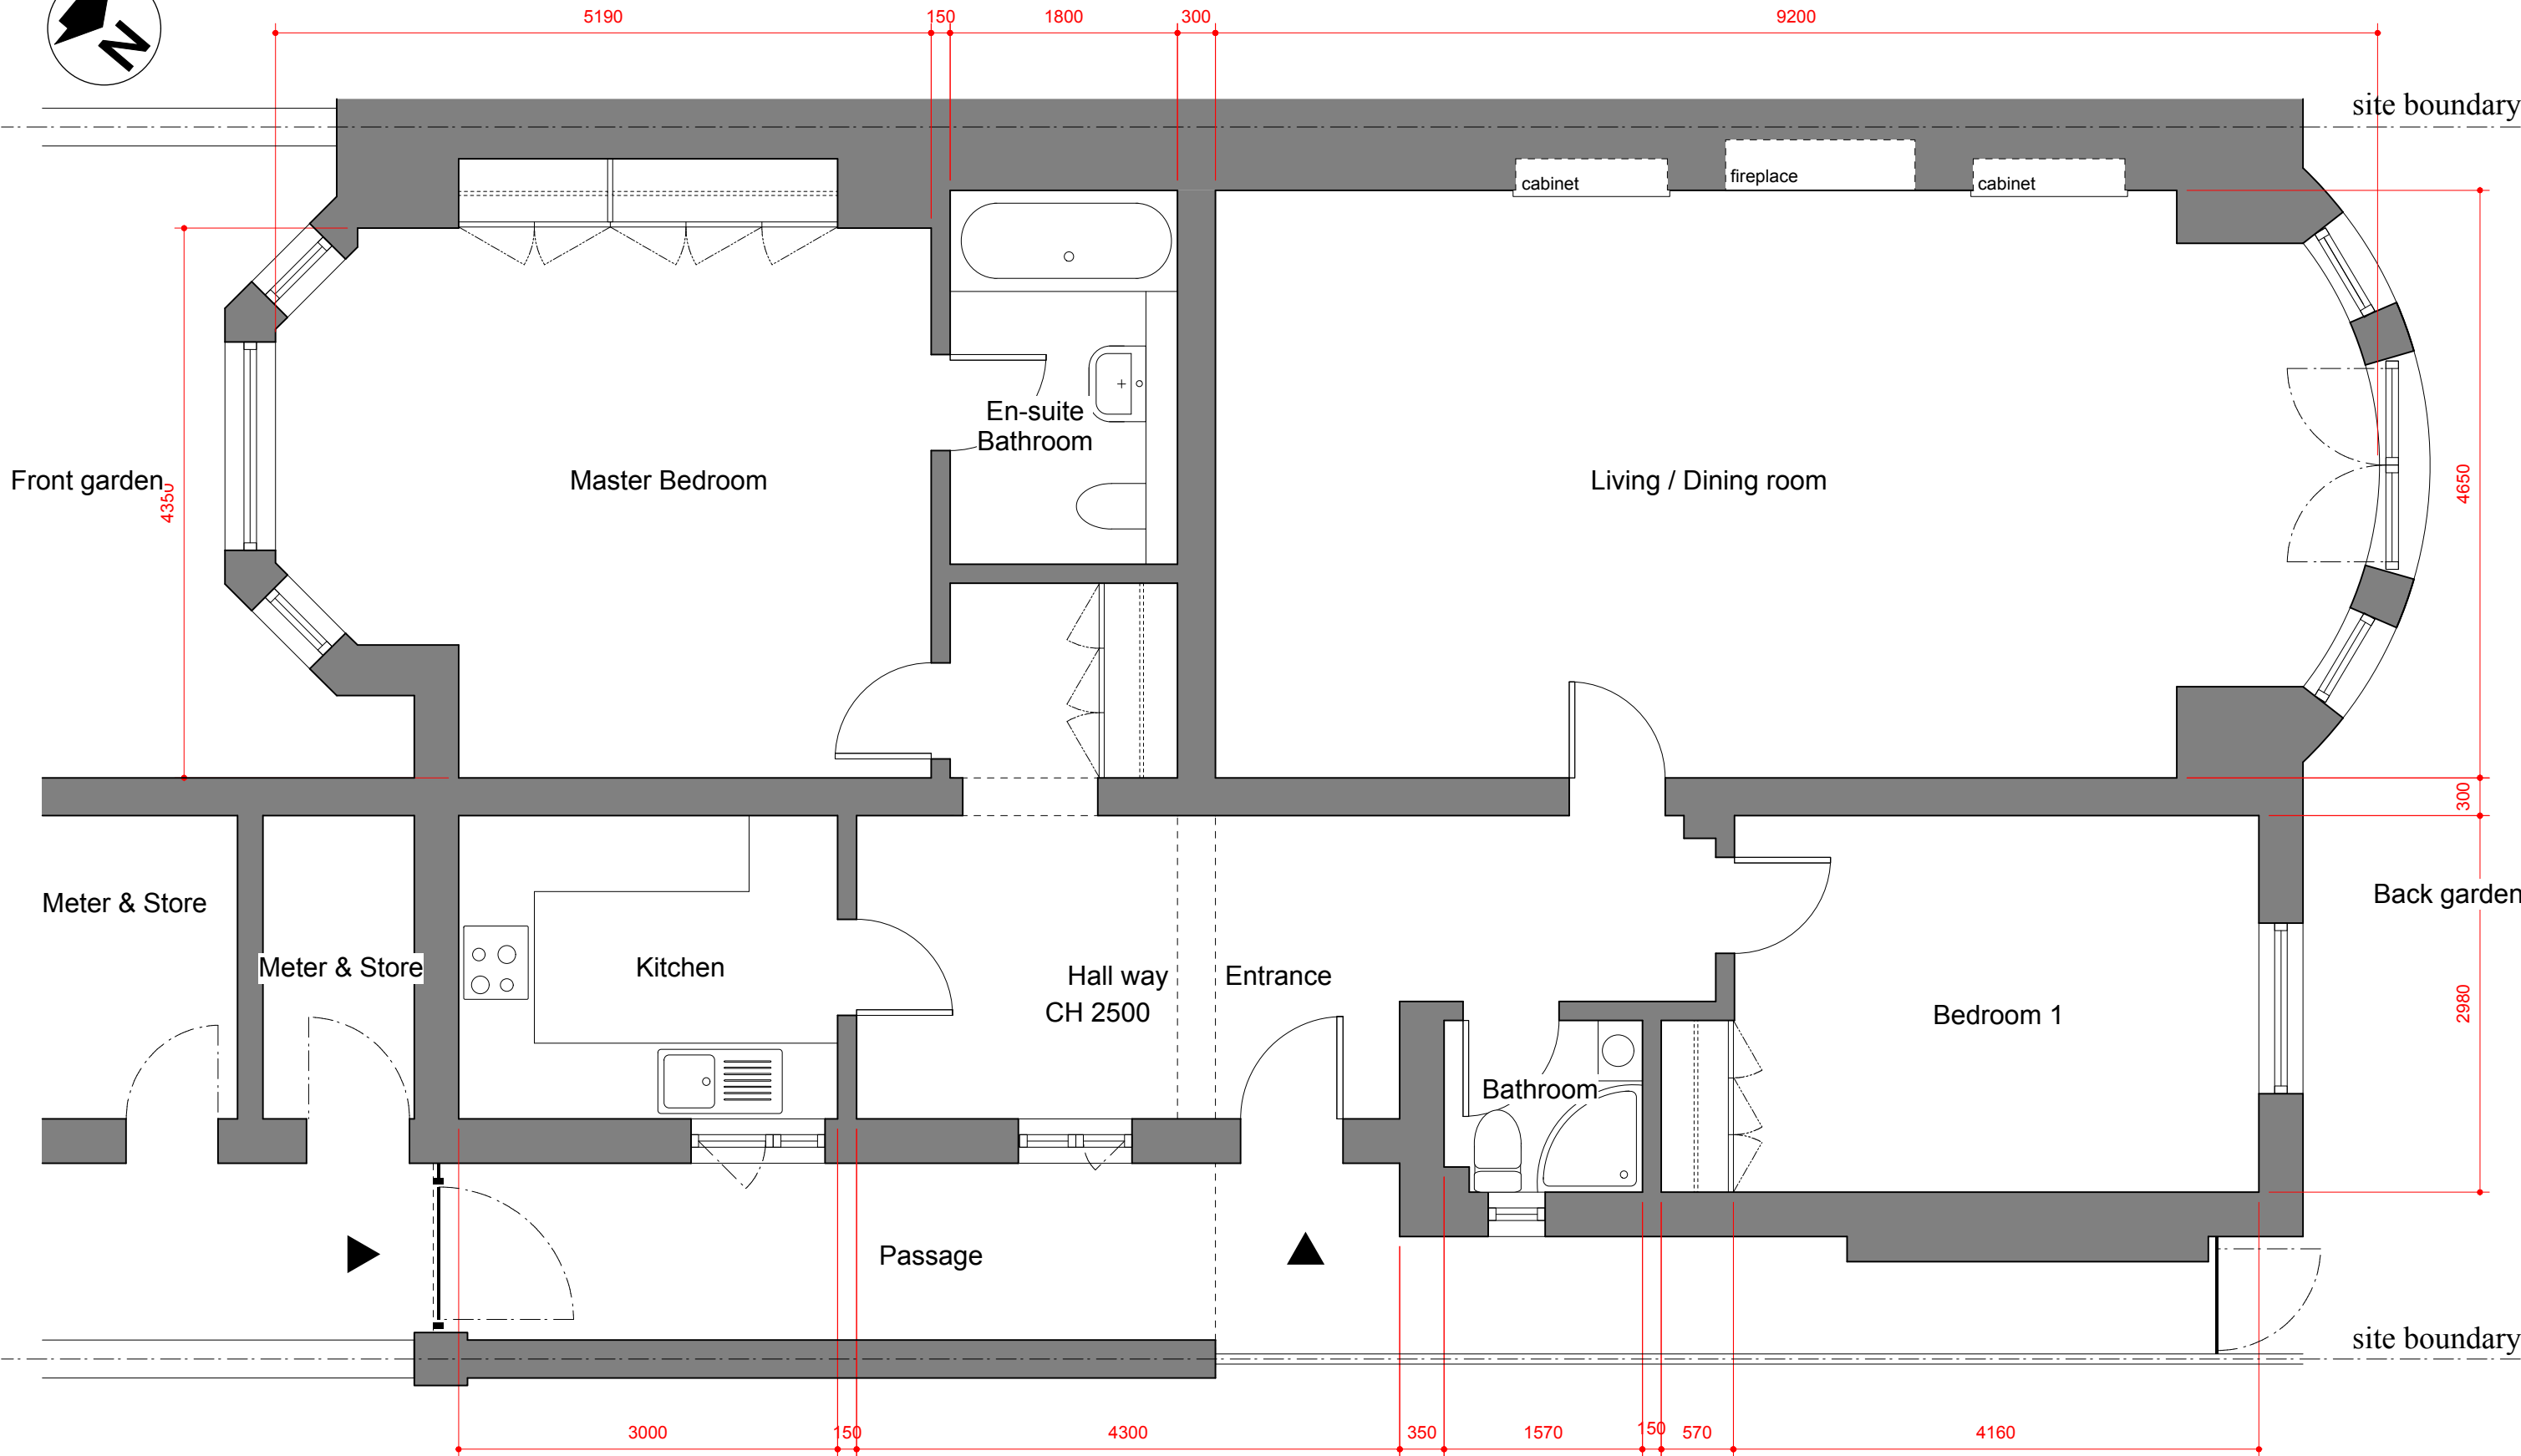

EXISTING FLOOR PLAN

EDO Design & Construction Ltd. 2 Highwood Avenue London N12 8QP T 020 8445 1166 info@edoconstruction.com www.edoconstruction.com	DRAWING TITLE Existing Floor Plan	
	DRAWING STATUS --	
CLIENT Mrs. Ishigaki JOB TITLE Garden Flat 53 Belsize Park London NW3 4EE	DRAWN BY U.ICHIHARA	
	CHECKED BY S.SHIOYA	
DRAWING NUMBER 01	REVISION --	DRAWING SIZE 1:50 A3
		ISSUE DATE 16/08/2012

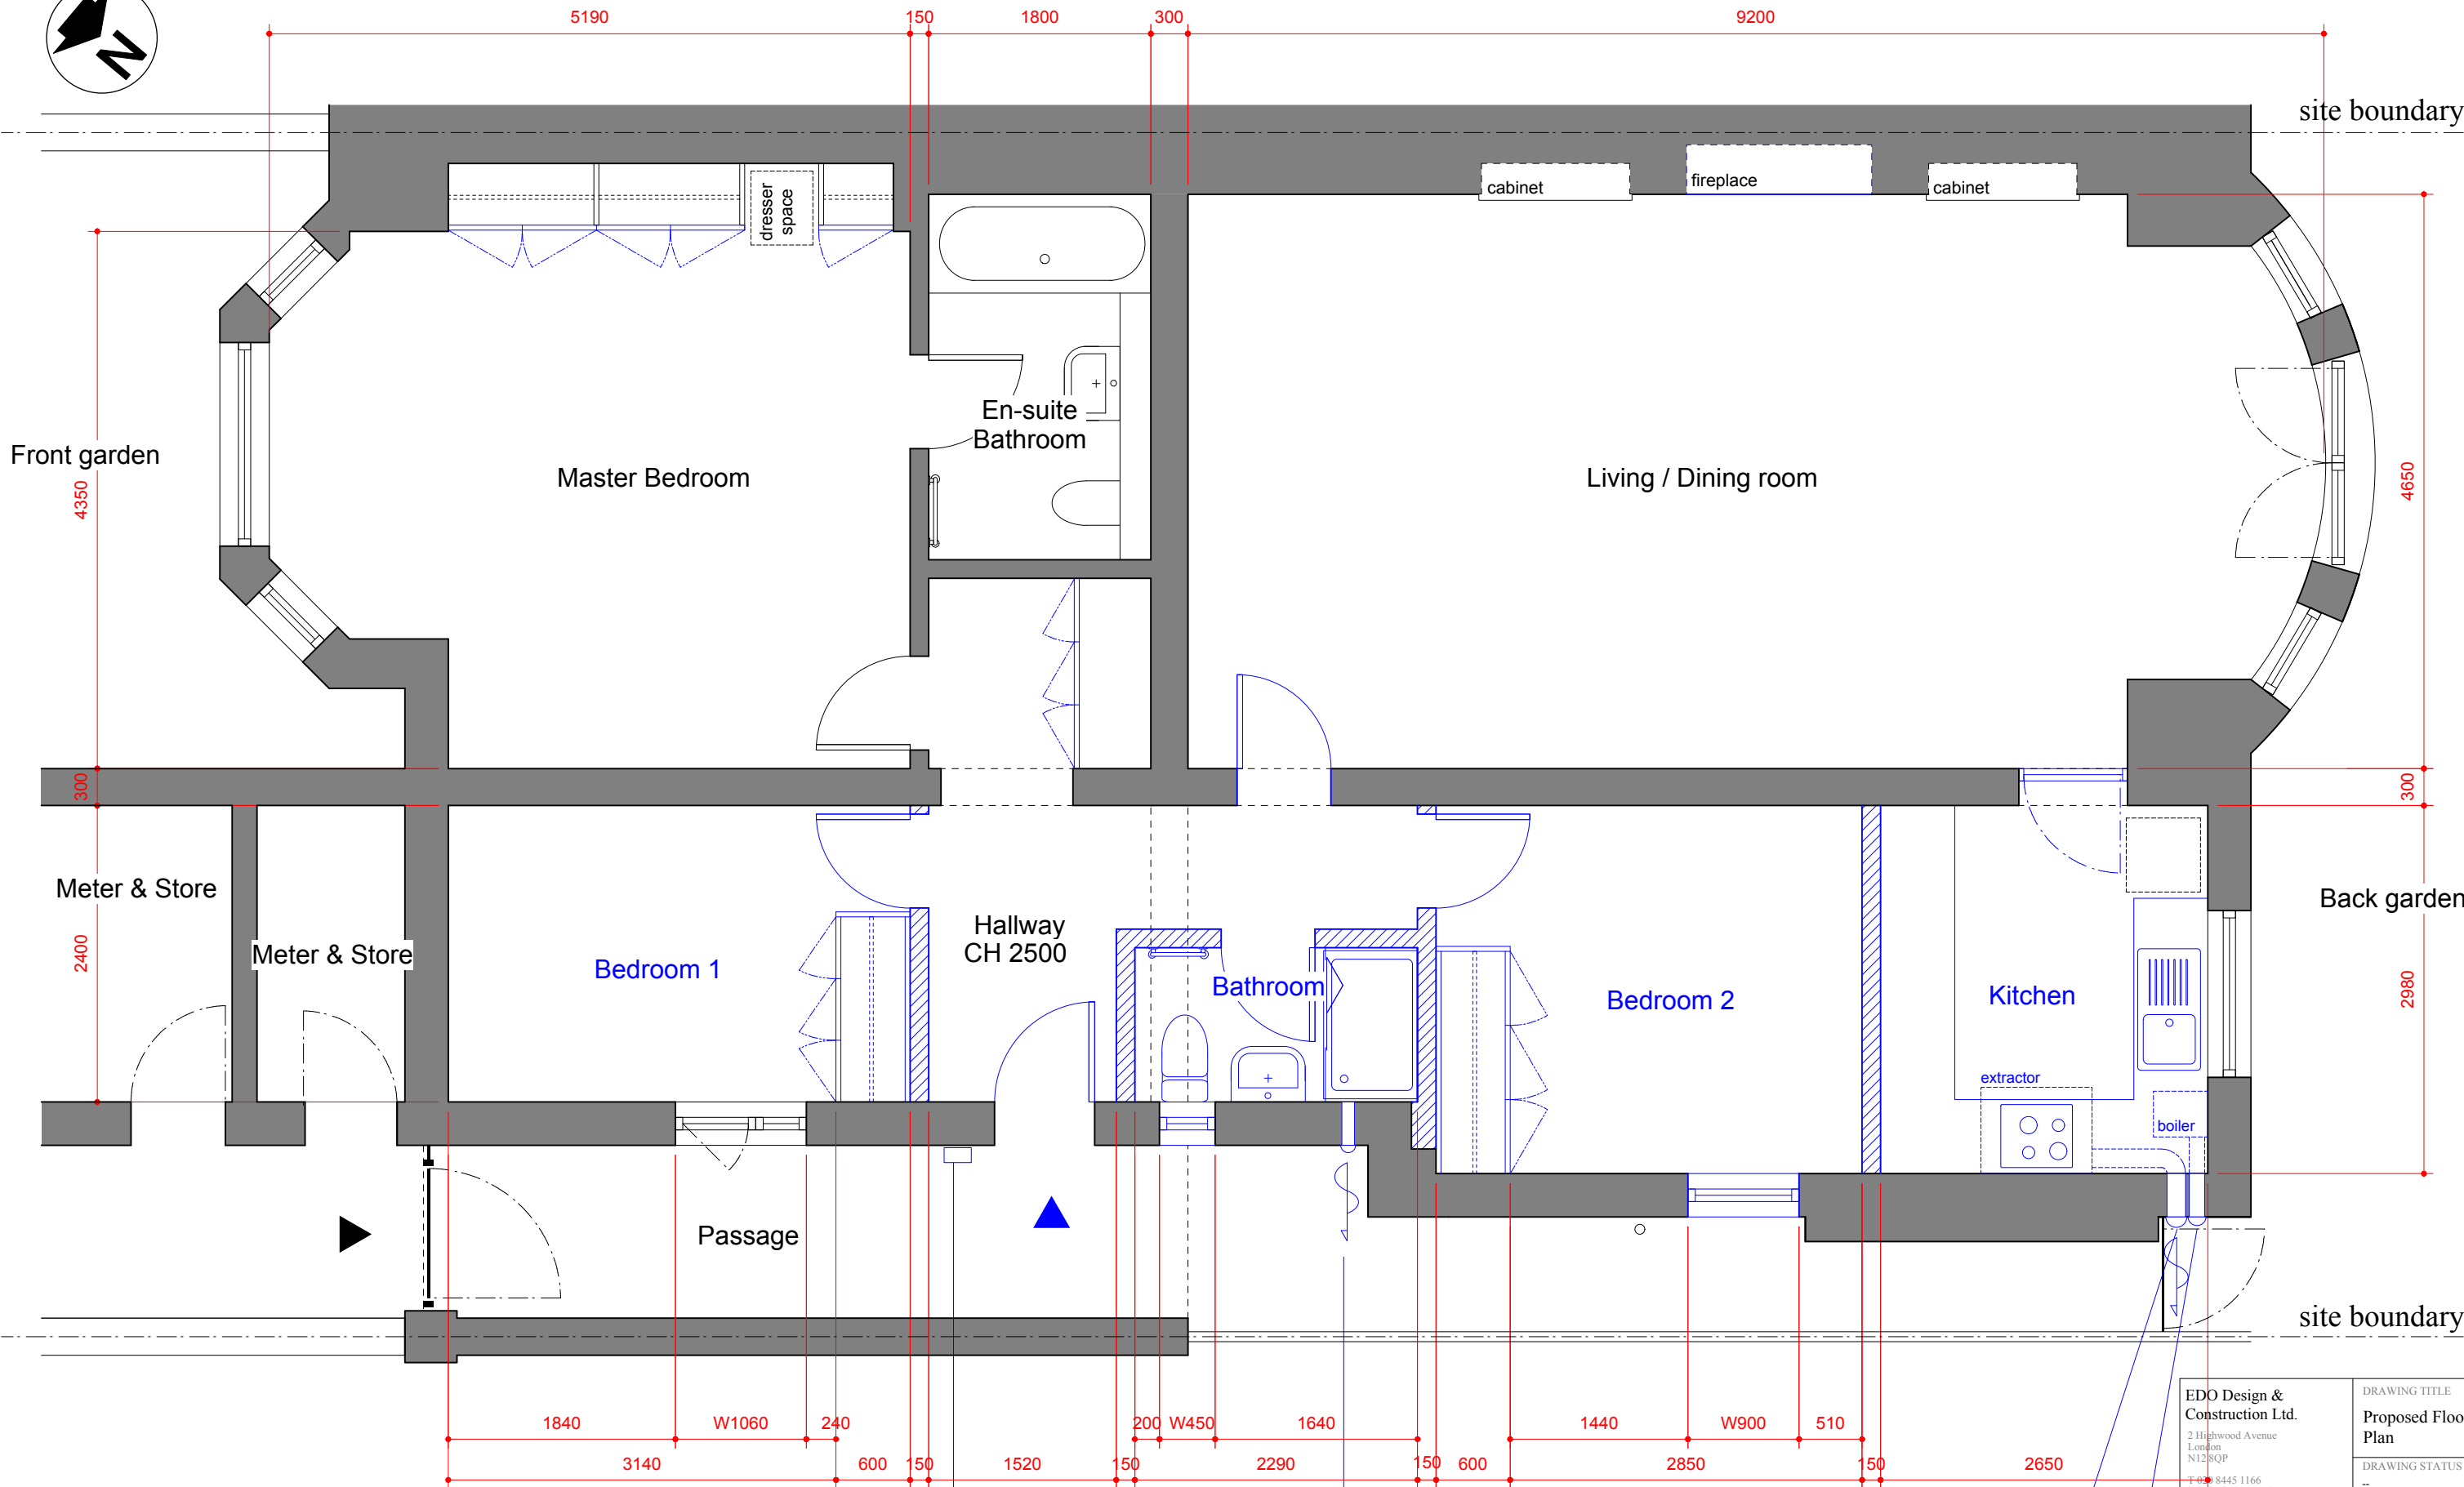

PROPOSED FLOOR PLAN

EDO Design & Construction Ltd. 2 Highwood Avenue London N12 8QP T: 020 8445 1166 info@edoconstruction.com www.edoconstruction.com	DRAWING TITLE	Proposed Floor Plan
	DRAWING STATUS	--
	DRAWN BY	U.ICHIHARA
	CHECKED BY	S.SHIOYA
CLIENT Mrs. Ishigaki JOB TITLE Garden Flat 53 Belsize Park London NW3 4EE	DRAWING SIZE	1:50 A3
DRAWING NUMBER	REVISION	ISSUE DATE
02	--	16/08/2012