




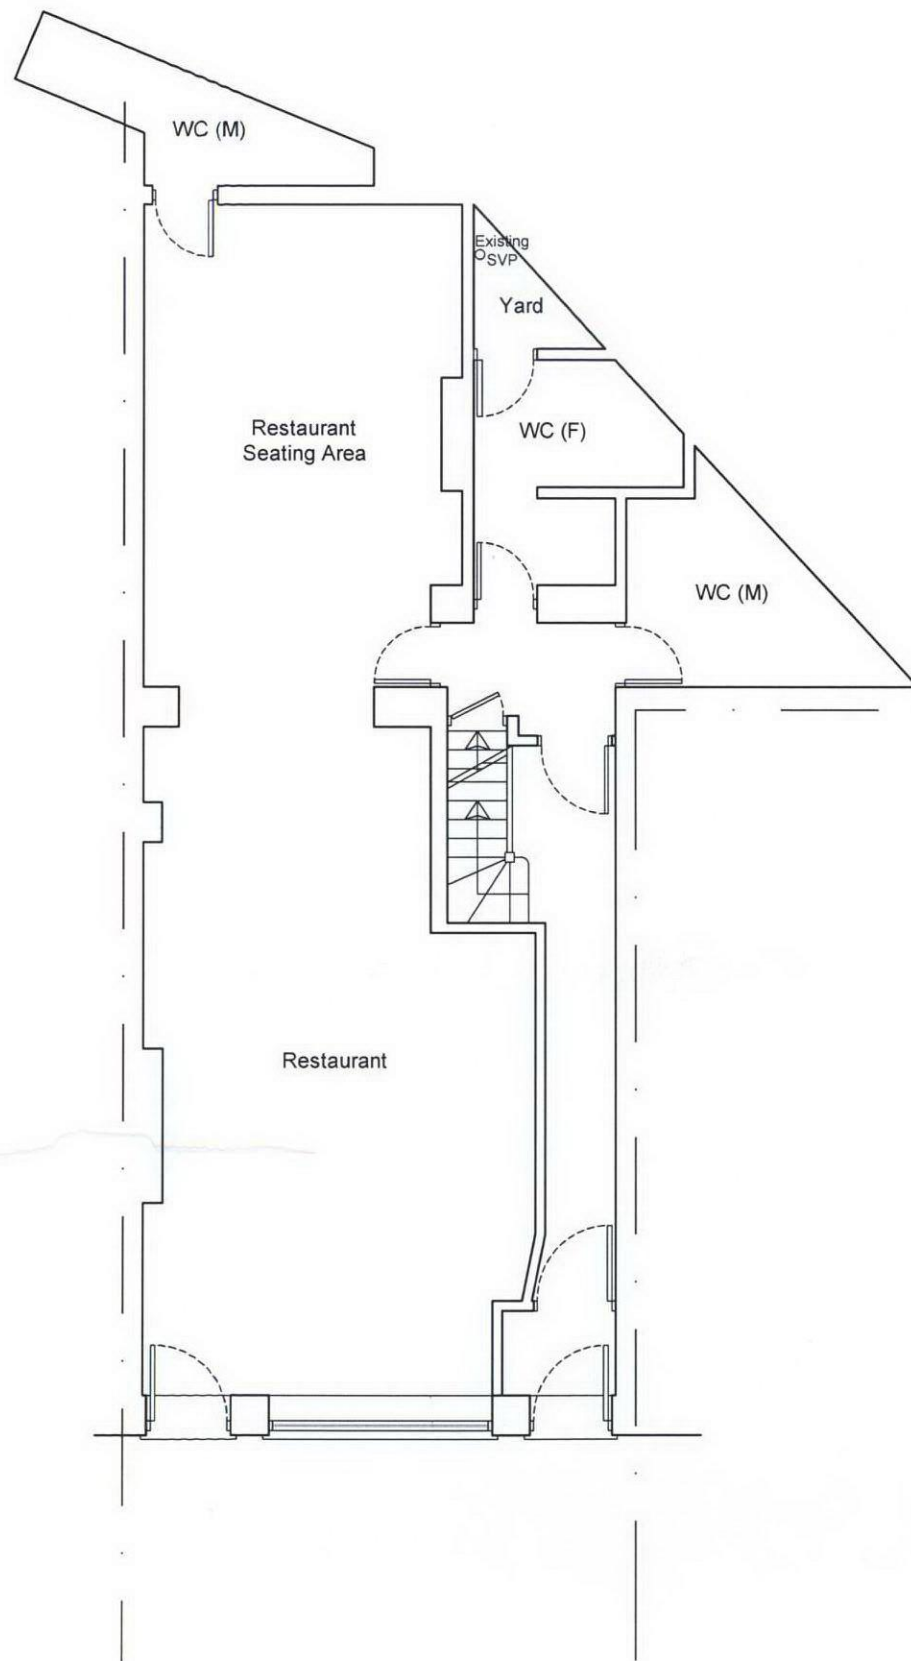

Ground Floor Plan

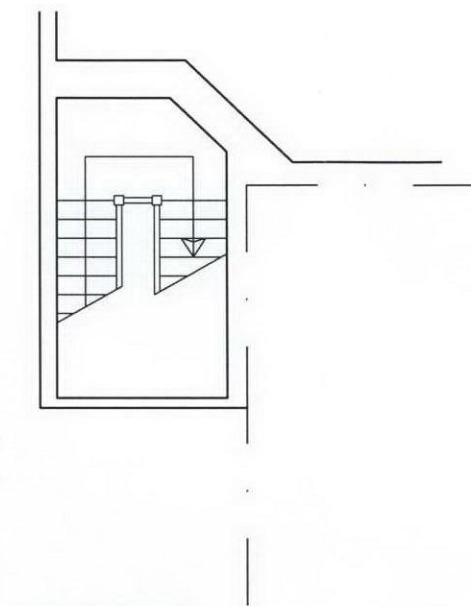


Split level
Landing

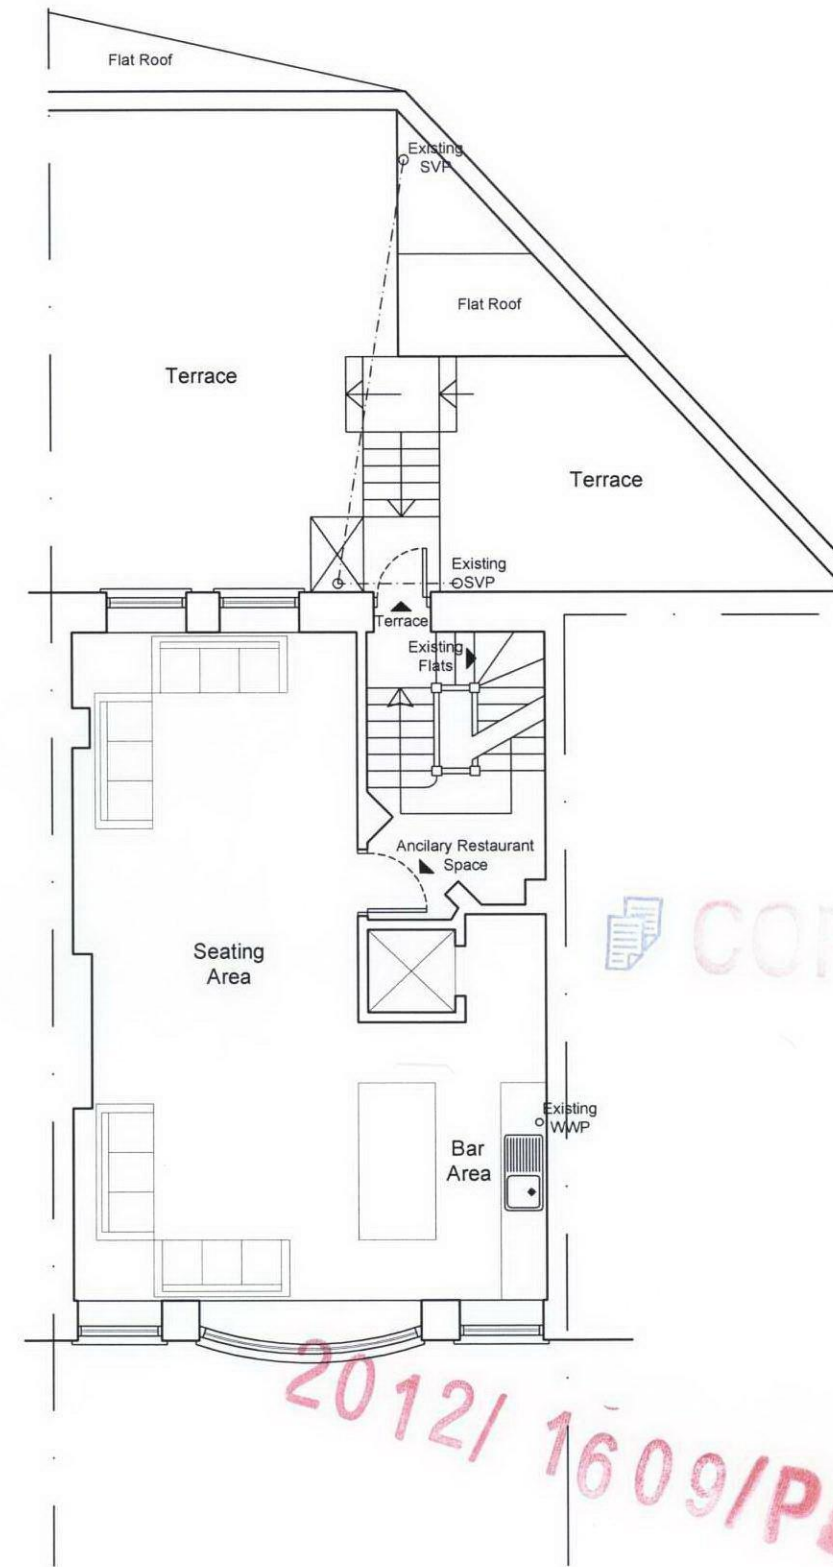

First Floor Plan

No scaled dimensions to be taken from this drawing. All dimensions to be site checked.

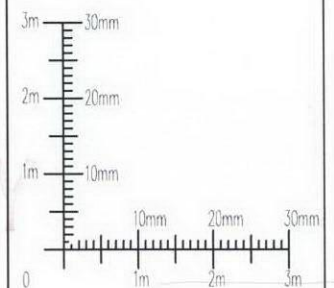

CGA architects

221 East Barnet Road,
Barnet, Herts EN4 8QS
Tel: 020 8449 5100
Fax: 020 8449 5170

Client:
Mr S Nijhara

Site:
68 Heath Street
London
NW3 1DN

Drawing Title:
Floor Plans
as Existing

Scale: 1:100 @ A3

Date: Mar. 2012

Drg. No. 754/12 Rev. #