









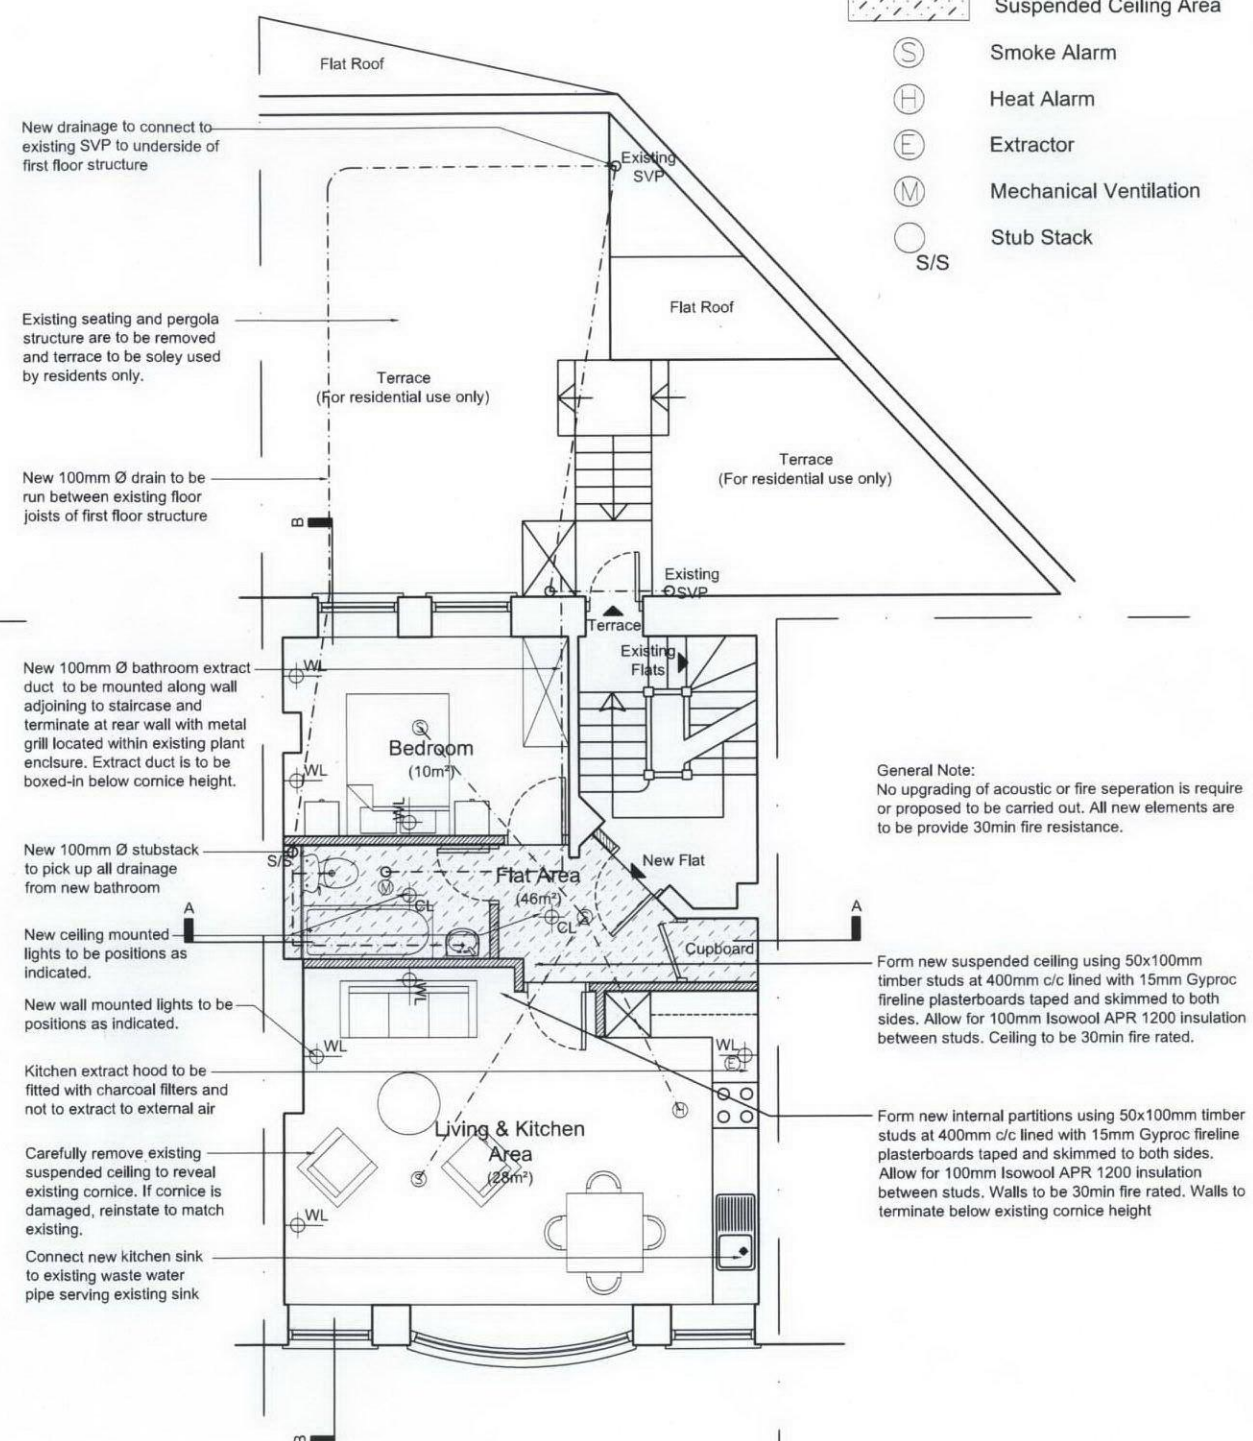


Ground Floor Plan

 

First Floor Plan

- | | |
|---|------------------------|
|  | Existing Walls |
|  | New Partitions |
|  | New Compartment Walls |
|  | Suspended Ceiling Area |
|  | Smoke Alarm |
|  | Heat Alarm |
|  | Extractor |
|  | Mechanical Ventilation |
|  | Stub Stack |

No scaled dimensions to be taken from this drawing. All dimensions to be site checked.

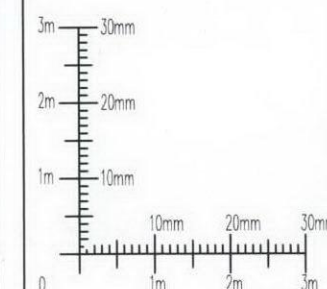

CGArchitects

221 East Barnet Road,
Barnet, Herts EN4 8QS
Tel: 020 8449 5100
Fax: 020 8449 5170

Client:
Mr S Nijhara

Site:
68 Heath Street
London
NW3 1DN

Drawing Title:

Floor Plans
as Proposed

Scale: 1:100 @ A3

Date: Mar. 2012

Drg. No. 754/13

Rev.	A
------	---