

**NOTE:**  
ALL DIMENSIONS / AREAS  
TO BE CHECKED ON SITE  
AND ANY DISCREPANCIES  
TO BE REPORTED TO  
BRINKWORTH PRIOR TO  
CONSTRUCTION



**brinkworth**  
6 Elsworth Street  
London  
E2 0AX  
T 44(0)20 7613 5341  
F 44(0)20 7739 8425


NOTES:  
DO NOT SCALE DRAWING. CONTRACTOR TO CHECK ALL DIMENSIONS FROM DRAWINGS TO SITE AND NOTIFY THE ARCHITECT OF ANY DISCREPANCIES PRIOR TO FABRICATION TO ALLOW FOR MODIFICATIONS. DISCREPANCIES NOT BROUGHT TO THE ATTENTION OF THE ARCHITECT WILL BE THE RESPONSIBILITY OF THE RELEVANT CONTRACTOR.  
THIS DRAWING SHOULD BE READ IN CONJUNCTION WITH ALL SPECIFICATIONS AND ALL RELEVANT DESIGN, ENGINEERING AND SPECIALIST DRAWINGS.  
THE CONTRACTOR MUST ADVISE ON ALL DETAILS TO ENSURE STABILITY AND STRENGTH OF CONSTRUCTION ALL MATERIALS TO BE MATCHED AND BALANCED AS APPROPRIATE.  
THE WORKS DESCRIBED AND SPECIFIED ON THIS DRAWING AND ASSOCIATED DRAWINGS SHALL BE UNDERTAKEN IN ACCORDANCE WITH CURRENT HEALTH AND SAFETY PLAN PREPARED BY THE PLANNING SUPERVISOR FOR THE PROJECT.

ISSUE	DATE	DESCRIPTION



SITE ADDRESS	25 Glenmore Road London NW3 4BY	DRAWING NAME	EXISTING ROOF TOP PLAN
JOB NAME	25 GLENMORE ROAD	STATUS	EXISTING

DRAWN BY	AH	CHECKED BY	KB
JOB N°	2591	DRAWING N°	E103/1
DATE	18.08.12	SCALE	1:50 @ A1, 1:100 @ A3


**NOTE:**  
ALL DIMENSIONS / AREAS  
TO BE CHECKED ON SITE  
AND ANY DISCREPANCIES  
TO BE REPORTED TO  
BRINKWORTH PRIOR TO  
CONSTRUCTION

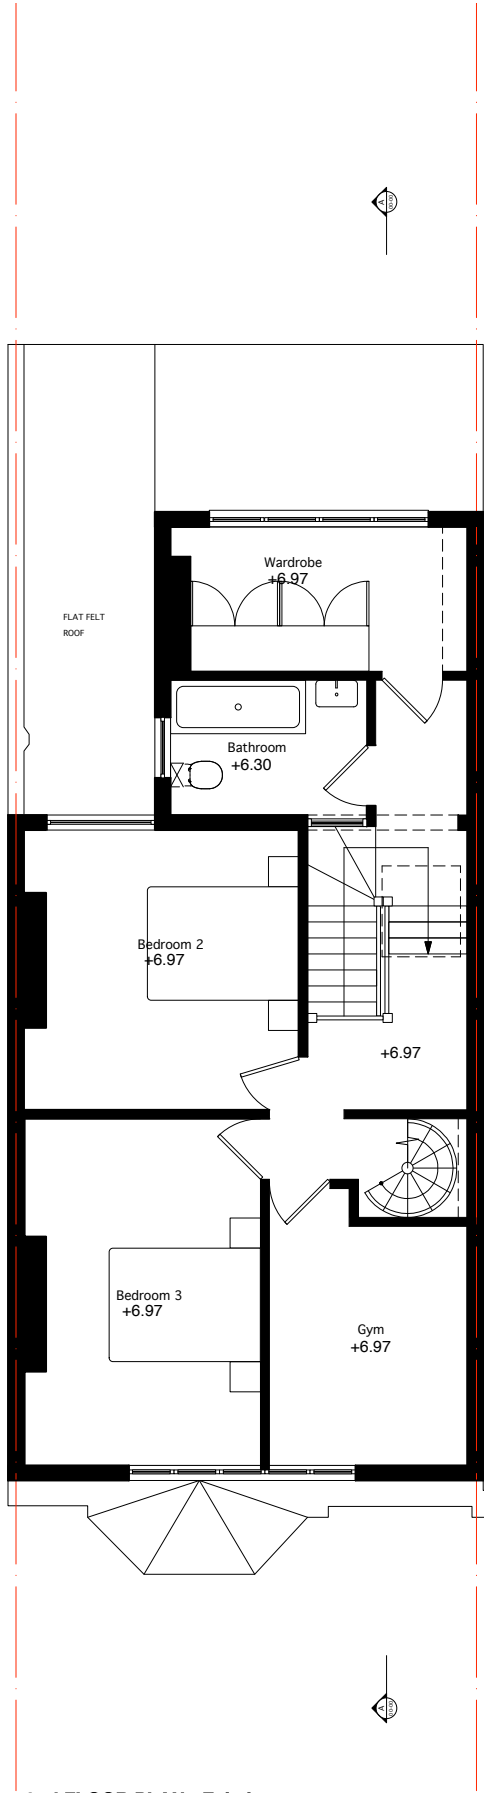

2nd FLOOR PLAN - Existing

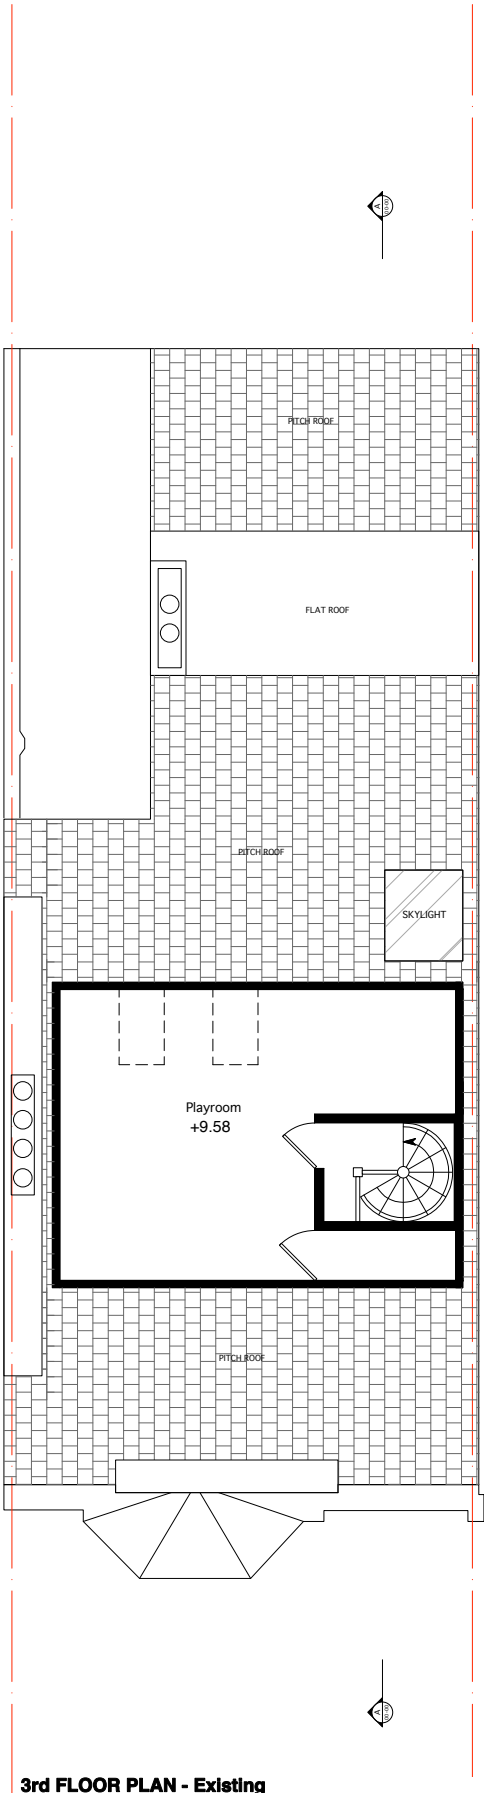

3rd FLOOR PLAN - Existing

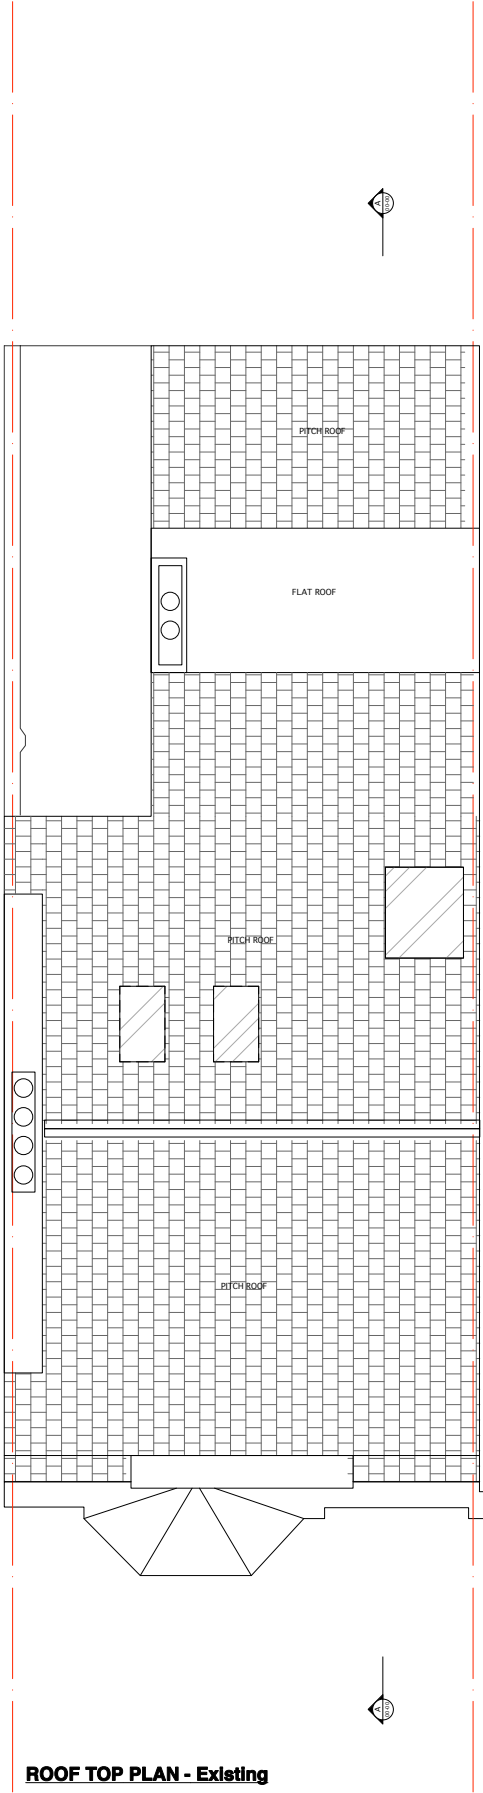

ROOF TOP PLAN - Existing

**brinkworth**  
6 Ellsworth Street  
London  
E2 0AX  
T: 44(0)20 7813 3341  
F: 44(0)20 7739 8425


NOTES:  
-DO NOT SCALE DRAWINGS- CONTRACTOR TO CHECK ALL DIMENSIONS FROM DRAWINGS TO SITE AND NOTIFY THE ARCHITECT OF ANY DISCREPANCIES PRIOR TO FABRICATION TO ALLOW FOR MODIFICATIONS. DISCREPANCIES NOT BROUGHT TO THE ATTENTION OF THE ARCHITECT WILL BE THE RESPONSIBILITY OF THE RELEVANT CONTRACTOR.  
-THIS DRAWING SHOULD BE READ IN CONJUNCTION WITH ALL SPECIFICATIONS AND ALL RELEVANT DESIGN, ENGINEERS AND SPECIALIST DRAWINGS.  
-THE CONTRACTOR MUST ADVISE ON ALL DETAILS TO ENSURE STABILITY AND STRENGTH OF CONSTRUCTION ALL MATERIALS TO BE MATCHED AND BALANCED AS APPROPRIATE.  
-THE WORKS DESCRIBED AND SPECIFIED ON THIS DRAWING AND ASSOCIATED DRAWINGS SHALL BE UNDERTAKEN IN ACCORDANCE WITH CURRENT HEALTH AND SAFETY PLAN PREPARED BY THE PLANNING SUPERVISOR FOR THE PROJECT.

ISSUE	DATE	DESCRIPTION



SITE ADDRESS	25 Glenmore Road London NW3 4BY	DRAWING NAME	EXISTING 1st & 2nd FLOOR PLAN
JOB NAME	25 GLENMORE ROAD	STATUS	EXISTING

DRAWN BY	AH	CHECKED BY	KB
JOB N°	2591	DRAWING NO.	E101/2
DATE	18.06.12	SCALE	1:50 @ A1, 1:100 @ A3


**NOTE:**  
ALL DIMENSIONS / AREAS  
TO BE CHECKED ON SITE  
AND ANY DISCREPANCIES  
TO BE REPORTED TO  
BRINKWORTH PRIOR TO  
CONSTRUCTION

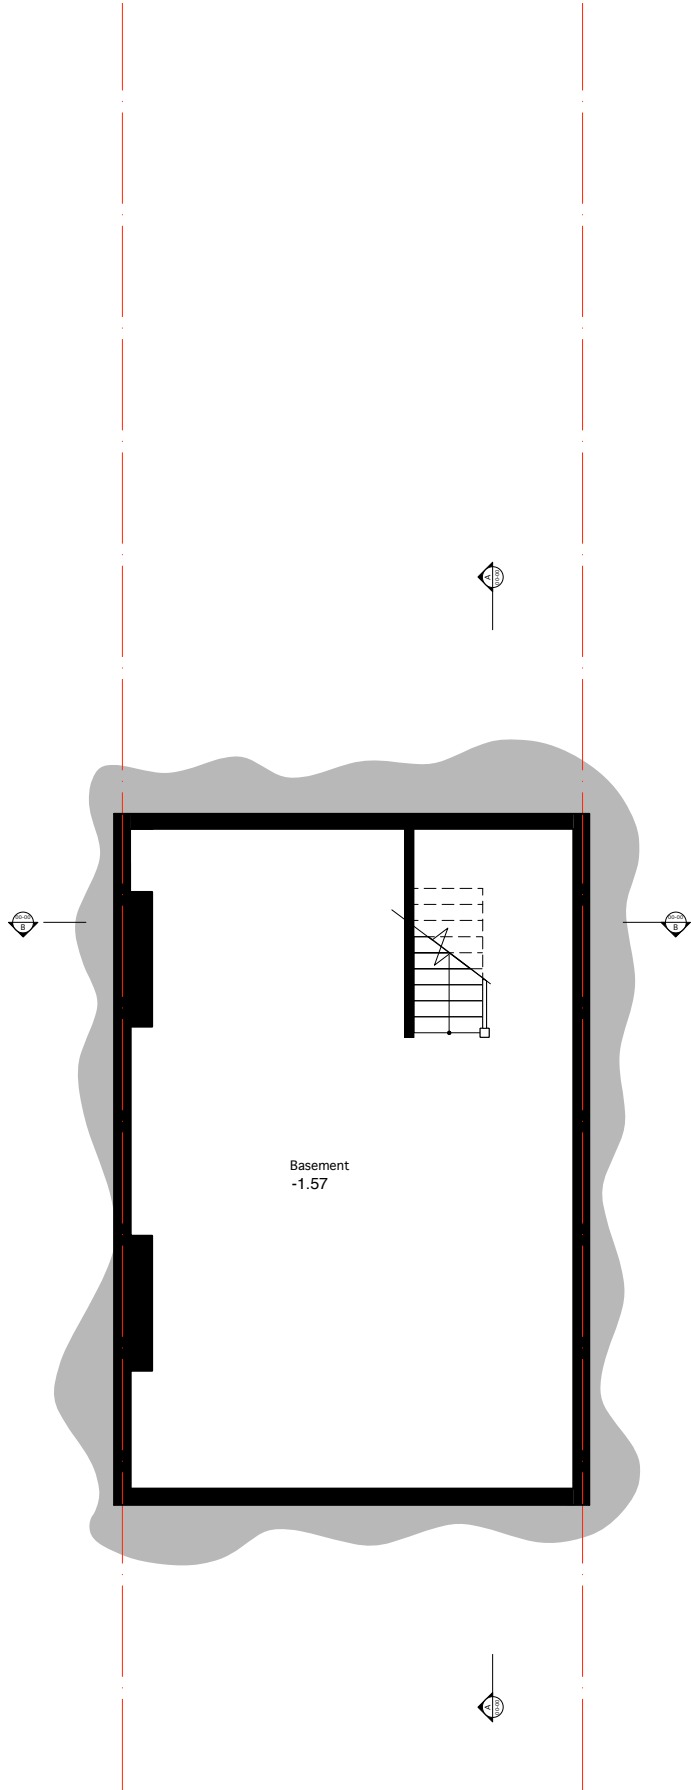

BASEMENT PLAN - EXISTING

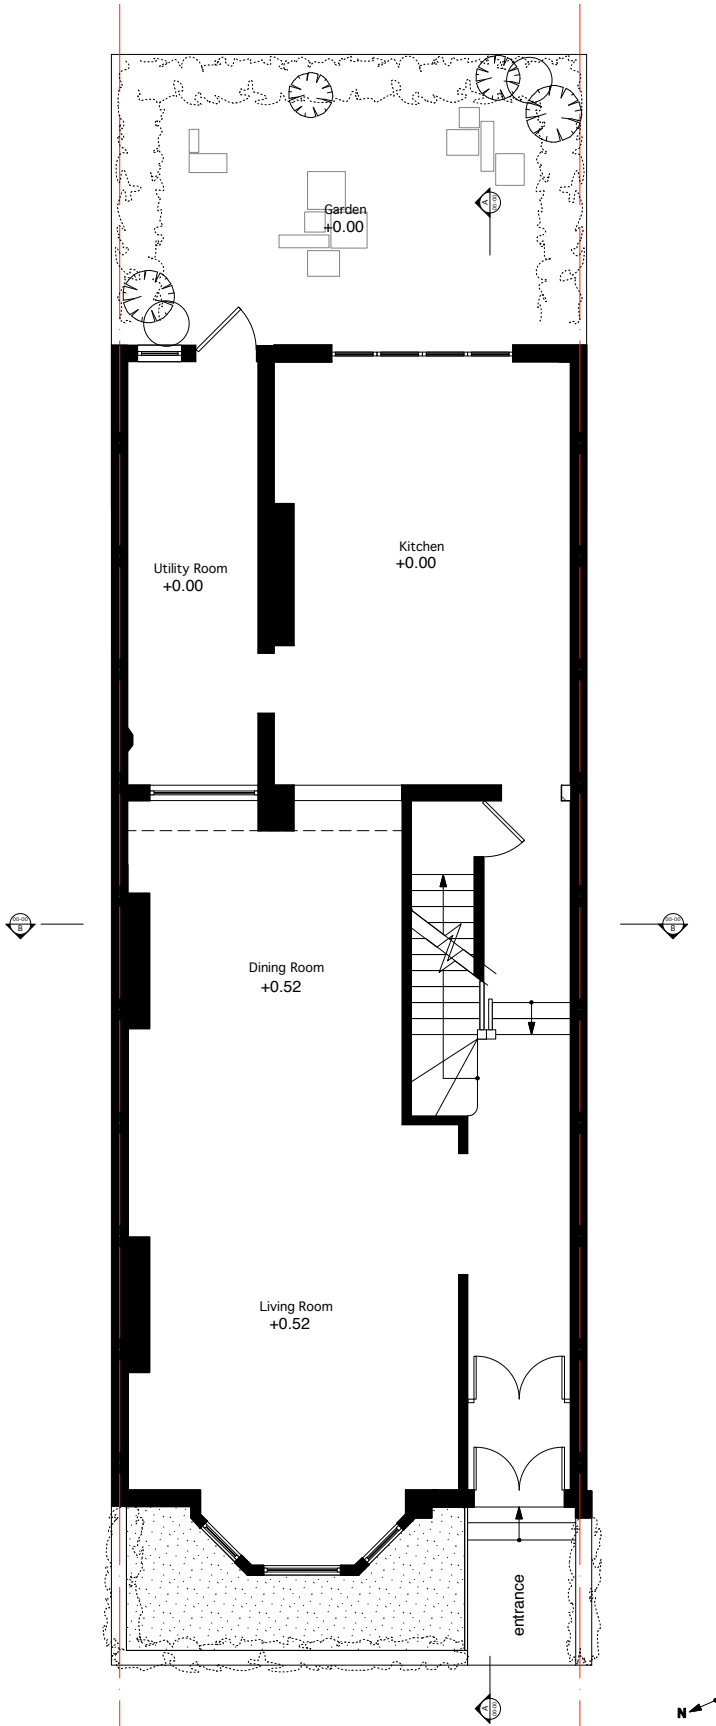

GROUND FLOOR PLAN - EXISTING

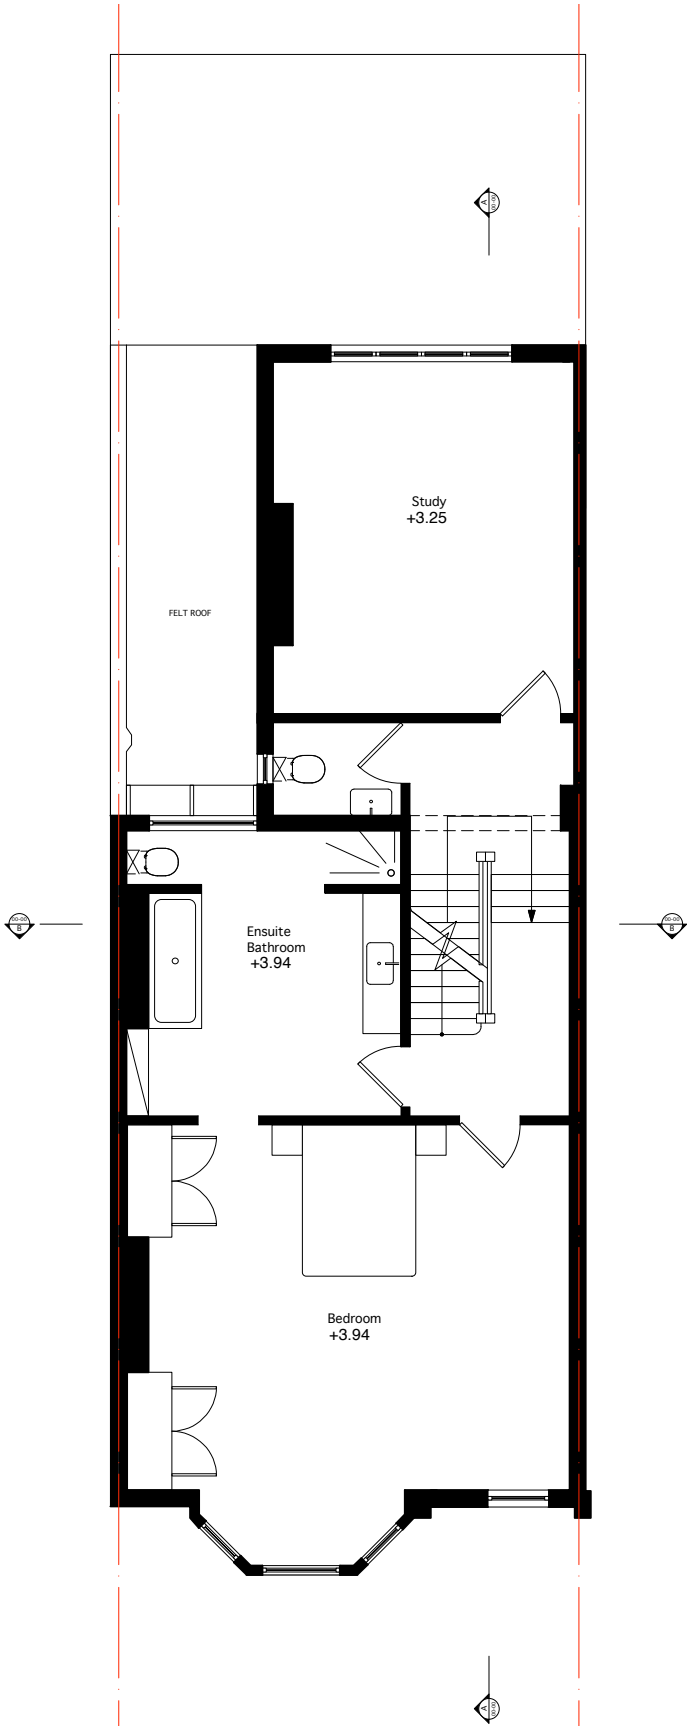

1st FLOOR PLAN - Existing

**brinkworth**  
6 Ellsworth Street  
London  
E2 0AX  
T 44(0)20 7613 5341  
F 44(0)20 7739 8425

NOTES:  
DO NOT SCALE DRAWING CONTRACTOR TO CHECK ALL DIMENSIONS FROM DRAWINGS TO SITE AND NOTIFY THE ARCHITECT OF ANY DISCREPANCIES PRIOR TO FABRICATION TO ALLOW FOR MODIFICATIONS. DISCREPANCIES NOT BROUGHT TO THE ATTENTION OF THE ARCHITECT WILL BE THE RESPONSIBILITY OF THE RELEVANT CONTRACTOR.  
THIS DRAWING SHOULD BE READ IN CONJUNCTION WITH ALL SPECIFICATIONS AND ALL RELEVANT DESIGN, ENGINEERING AND SPECIALIST DRAWINGS.  
THE CONTRACTOR MUST ADVISE ON ALL DETAILS TO ENSURE STABILITY AND STRENGTH OF CONSTRUCTION ALL MATERIALS TO BE MATCHED AND BALANCED AS APPROPRIATE.  
THE WORKS DESCRIBED AND SPECIFIED ON THIS DRAWING AND ASSOCIATED DRAWINGS SHALL BE UNDERTAKEN IN ACCORDANCE WITH CURRENT HEALTH AND SAFETY PLAN PREPARED BY THE PLANNING SUPERVISOR FOR THE PROJECT.


ISSUE	DATE	DESCRIPTION

SITE ADDRESS	25 Glenmore Road London NW3 4BY
JOB NAME	25 GLENMORE ROAD


DRAWING NAME	EXISTING BASEMENT & GROUND FLOOR PLAN
STATUS	EXISTING

DRAWN BY	AH
CHECKED BY	KB
JOB N°	2591
DRAWING N°	E101/1
REVISION	/
DATE	18.08.12
SCALE	1:80 @ A1, 1:100 @ A3

**NOTE:**  
ALL DIMENSIONS / AREAS  
TO BE CHECKED ON SITE  
AND ANY DISCREPANCIES  
TO BE REPORTED TO  
BRINKWORTH PRIOR TO  
CONSTRUCTION

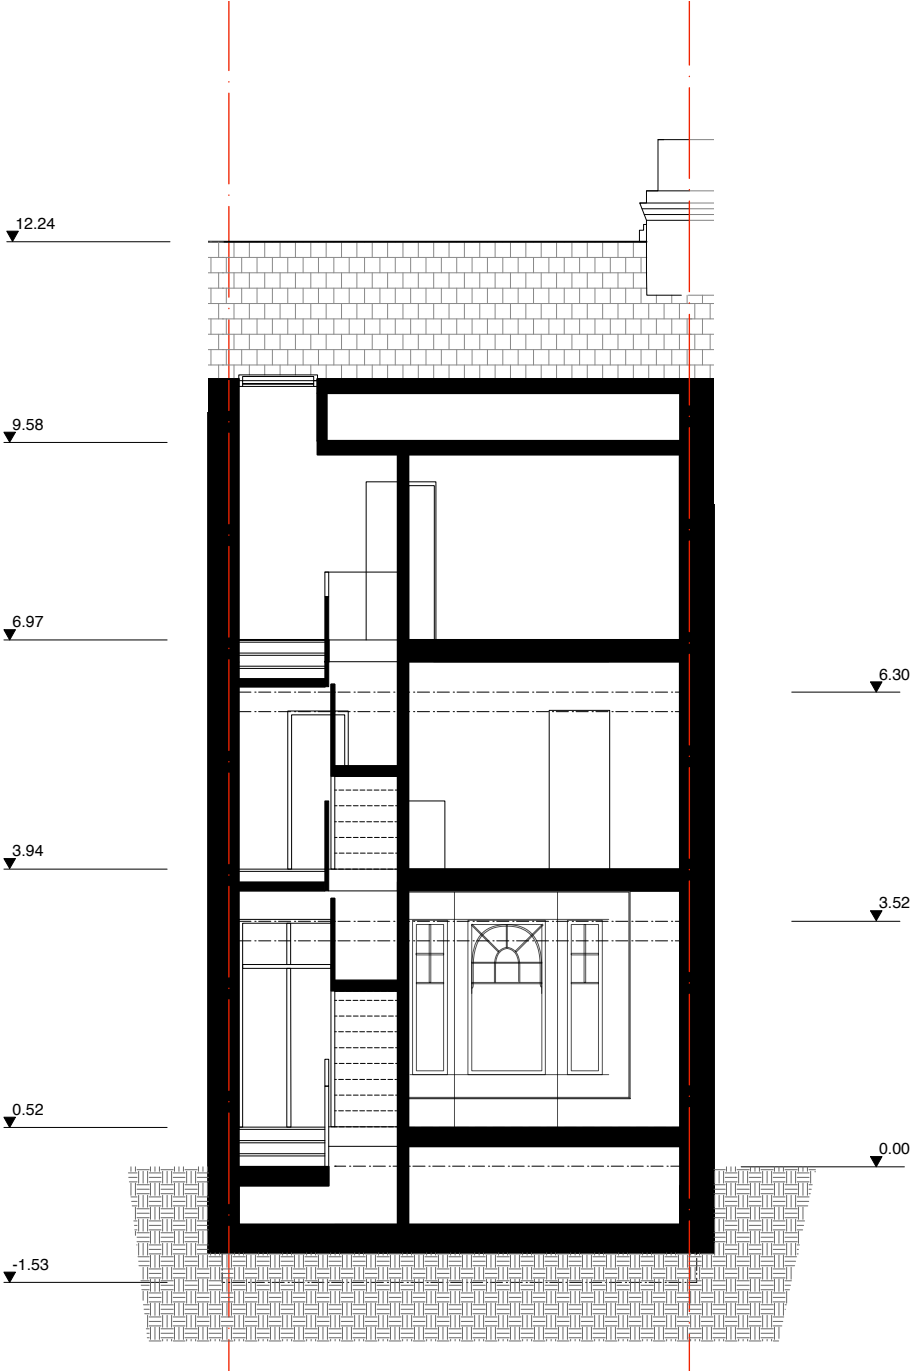

CROSS SECTION - EXISTING

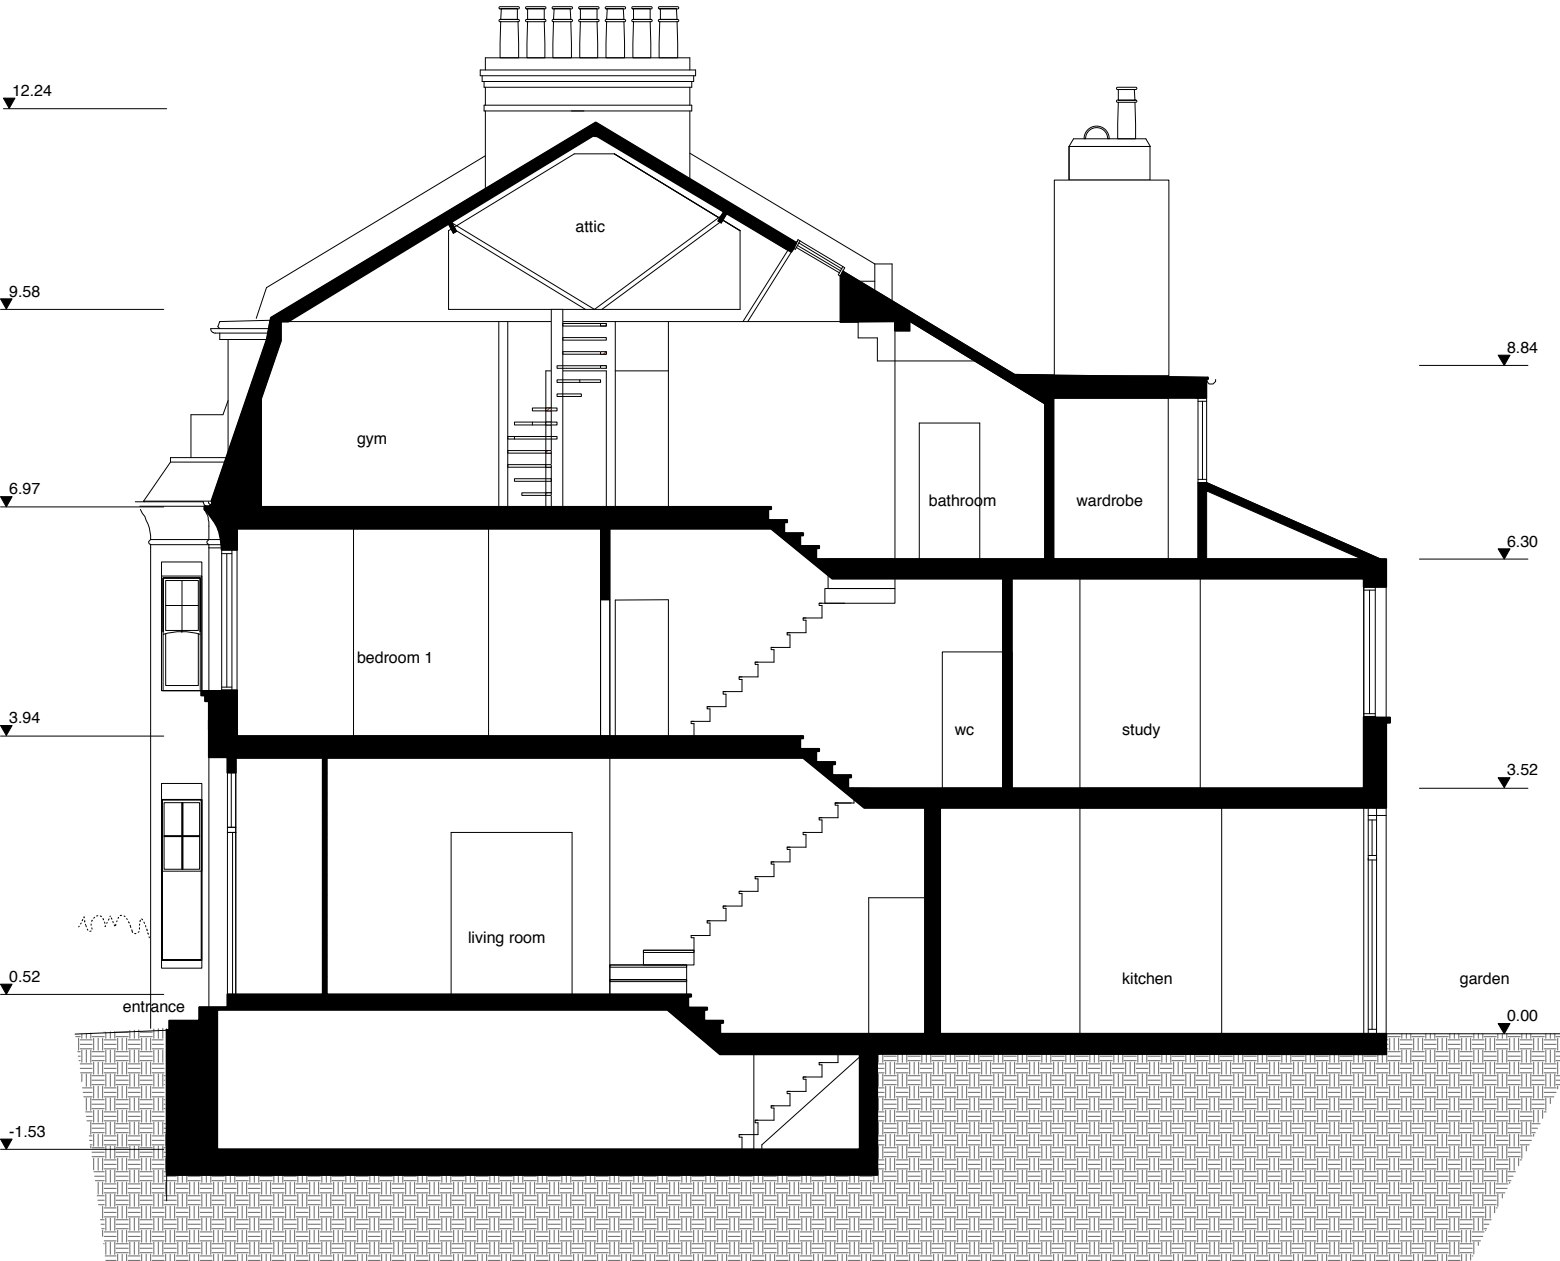

LONG SECTION - EXISTING

**brinkworth**  
6 Ellsworth Street  
London  
E2 0AX  
T 44(0)20 7813 5341  
F 44(0)20 7739 8425

NOTES:  
**DO NOT SCALE DRAWINGS** CONTRACTOR TO CHECK ALL DIMENSIONS FROM DRAWINGS TO SITE AND NOTIFY THE ARCHITECT OF ANY DISCREPANCIES PRIOR TO FABRICATION TO ALLOW FOR MODIFICATIONS. DISCREPANCIES NOT BROUGHT TO THE ATTENTION OF THE ARCHITECT WILL BE THE RESPONSIBILITY OF THE RELEVANT CONTRACTOR.  
THIS DRAWING SHOULD BE READ IN CONJUNCTION WITH ALL SPECIFICATIONS AND ALL RELEVANT DESIGN, ENGINEERS AND SPECIALIST DRAWINGS.  
THE CONTRACTOR MUST ADVISE ON ALL DETAILS TO ENSURE STABILITY AND STRENGTH OF CONSTRUCTION ALL MATERIALS TO BE MATCHED AND BALANCED AS APPROPRIATE.  
THE WORKS DESCRIBED AND SPECIFIED ON THIS DRAWING AND ASSOCIATED DRAWINGS SHALL BE UNDERTAKEN IN ACCORDANCE WITH CURRENT HEALTH AND SAFETY PLAN PREPARED BY THE PLANNING SUPERVISOR FOR THE PROJECT.

ISSUE	DATE	DESCRIPTION


SITE ADDRESS	25 Glenmore Road London NW3 4BY
JOB NAME	25 GLENMORE ROAD

DRAWING NAME	EXISTING LONG SECTION
STATUS	EXISTING

DRAWN BY	AM	CHECKED BY	MB
JOB N°	2591	DRAWING N°	E102/1
DATE	18.08.12	SCALE	1:50 @ A1, 1:100 @ A3