

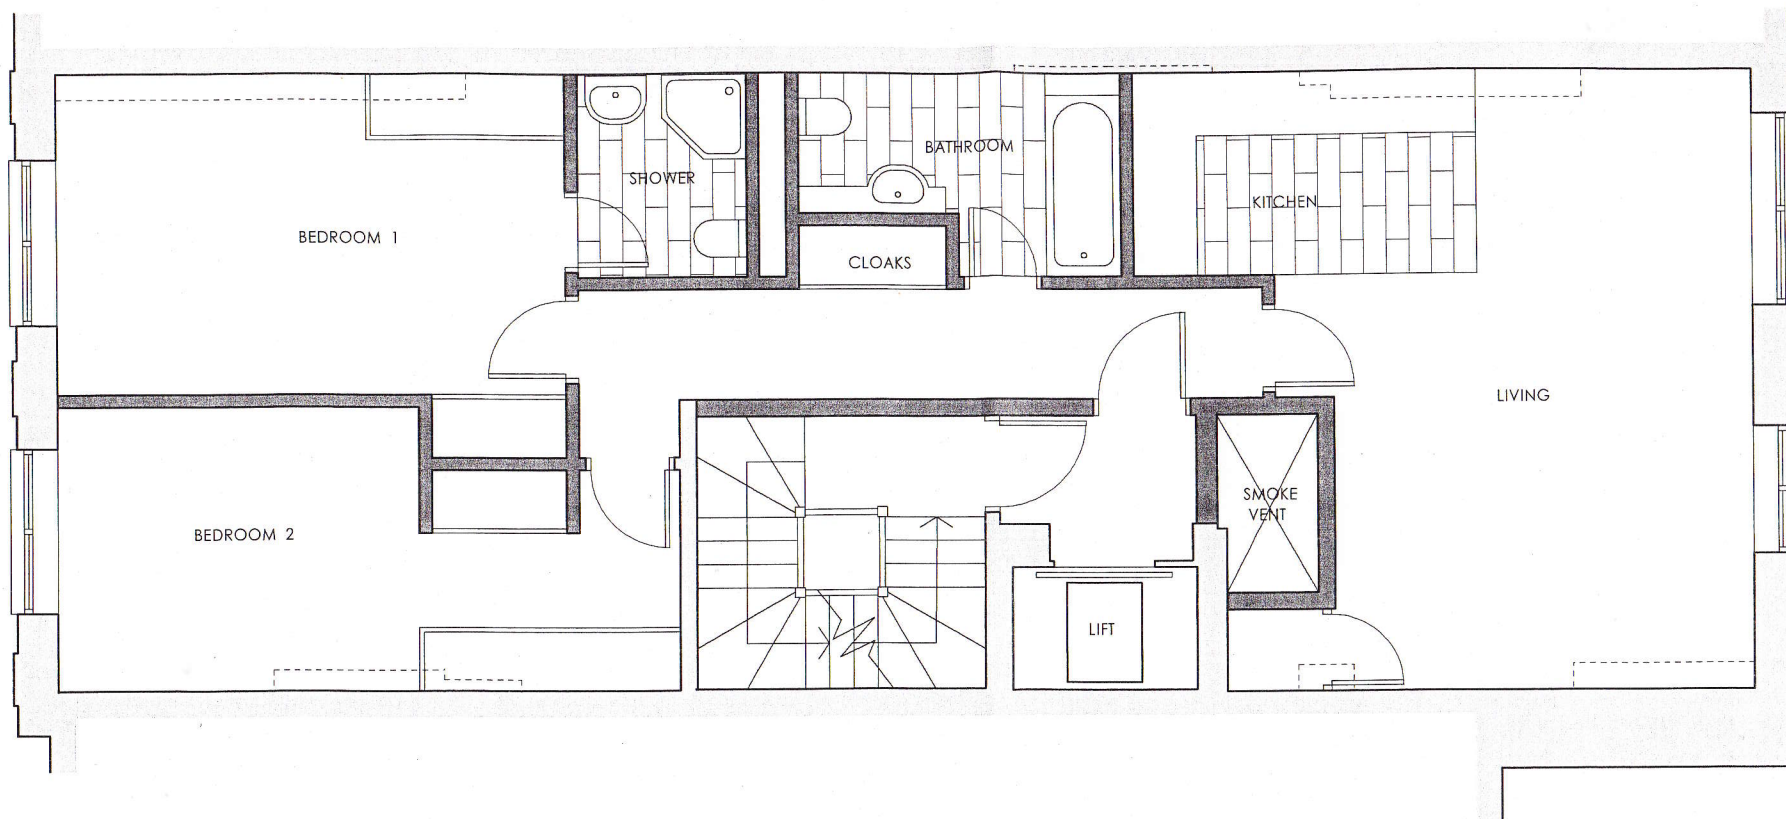


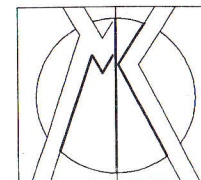

PROPOSED THIRD FLOOR PLAN


PROPOSED DEVELOPMENT
84 HATTON GARDEN
LONDON EC1N 8JR

SCALE 1:50 @ A3
1024.P.05

 

MICHAEL KATZ
DIP ARCH RIBA
CHARTERED ARCHITECT



39 HIGHCROFT GARDENS
LONDON NW11 0LY
T: 020 8455 0941
F: 020 8209 0351
E: mprkatz@aol.com

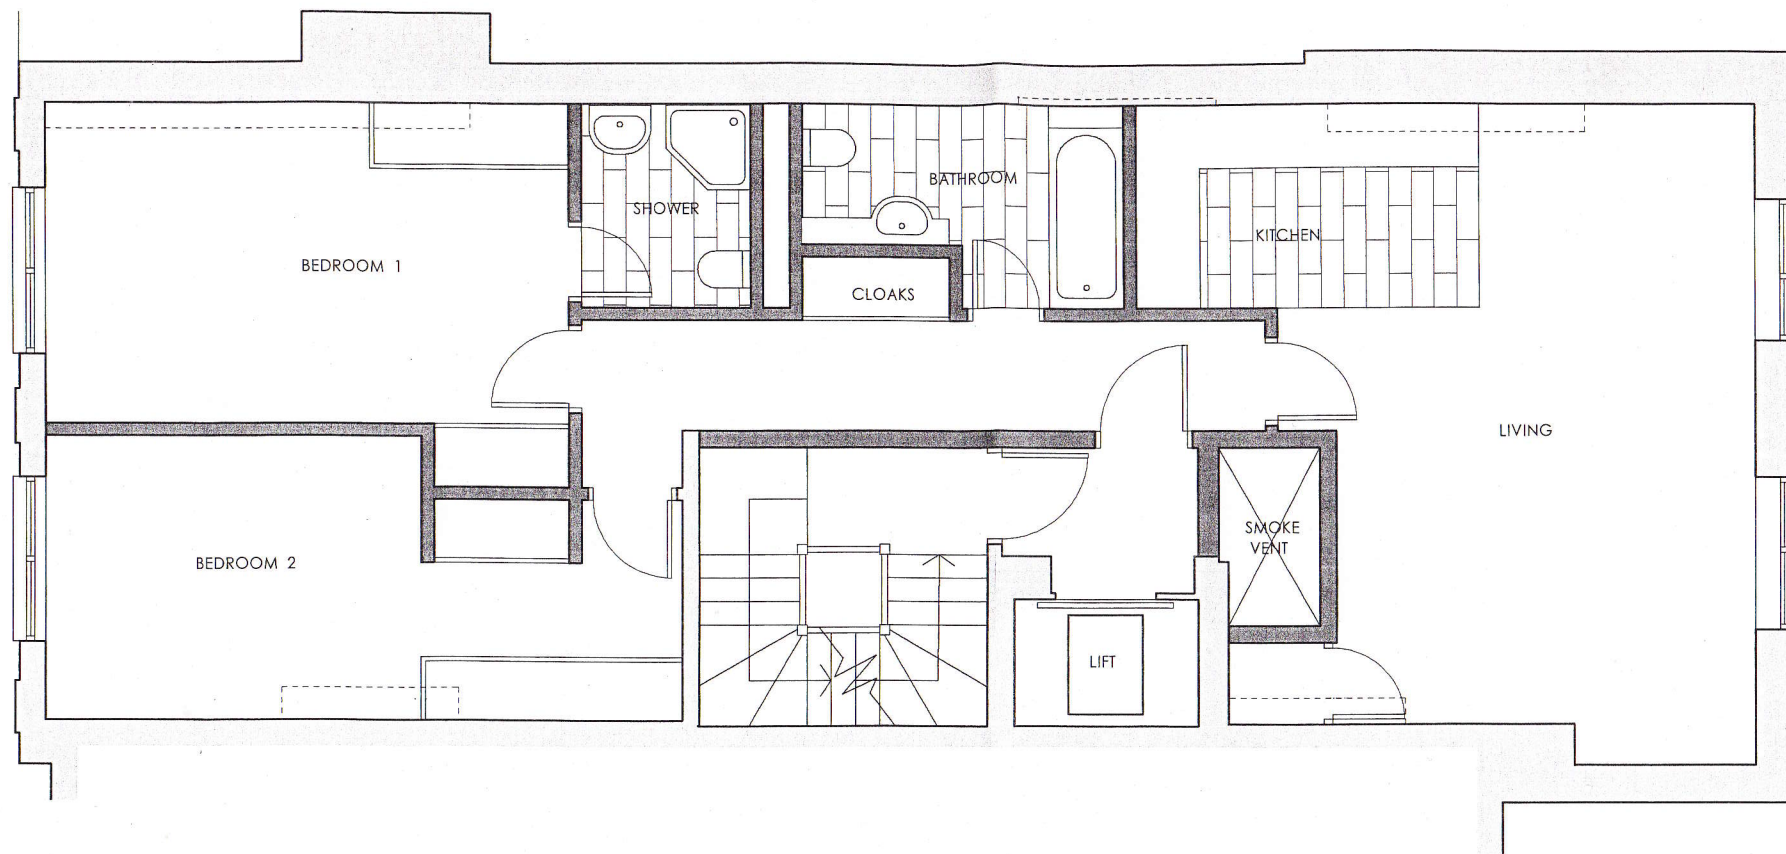

PROPOSED FOURTH FLOOR PLAN


PROPOSED DEVELOPMENT
84 HATTON GARDEN
LONDON EC1N 8JR

SCALE 1:50 @ A3
1024 . P. 06

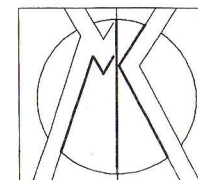 

MICHAEL KATZ
DIP ARCH RIBA
CHARTERED ARCHITECT



39 HIGHCROFT GARDENS
LONDON NW11 0LY
T: 020 8455 0941
F: 020 8209 0351
E: mprkatz@aol.com

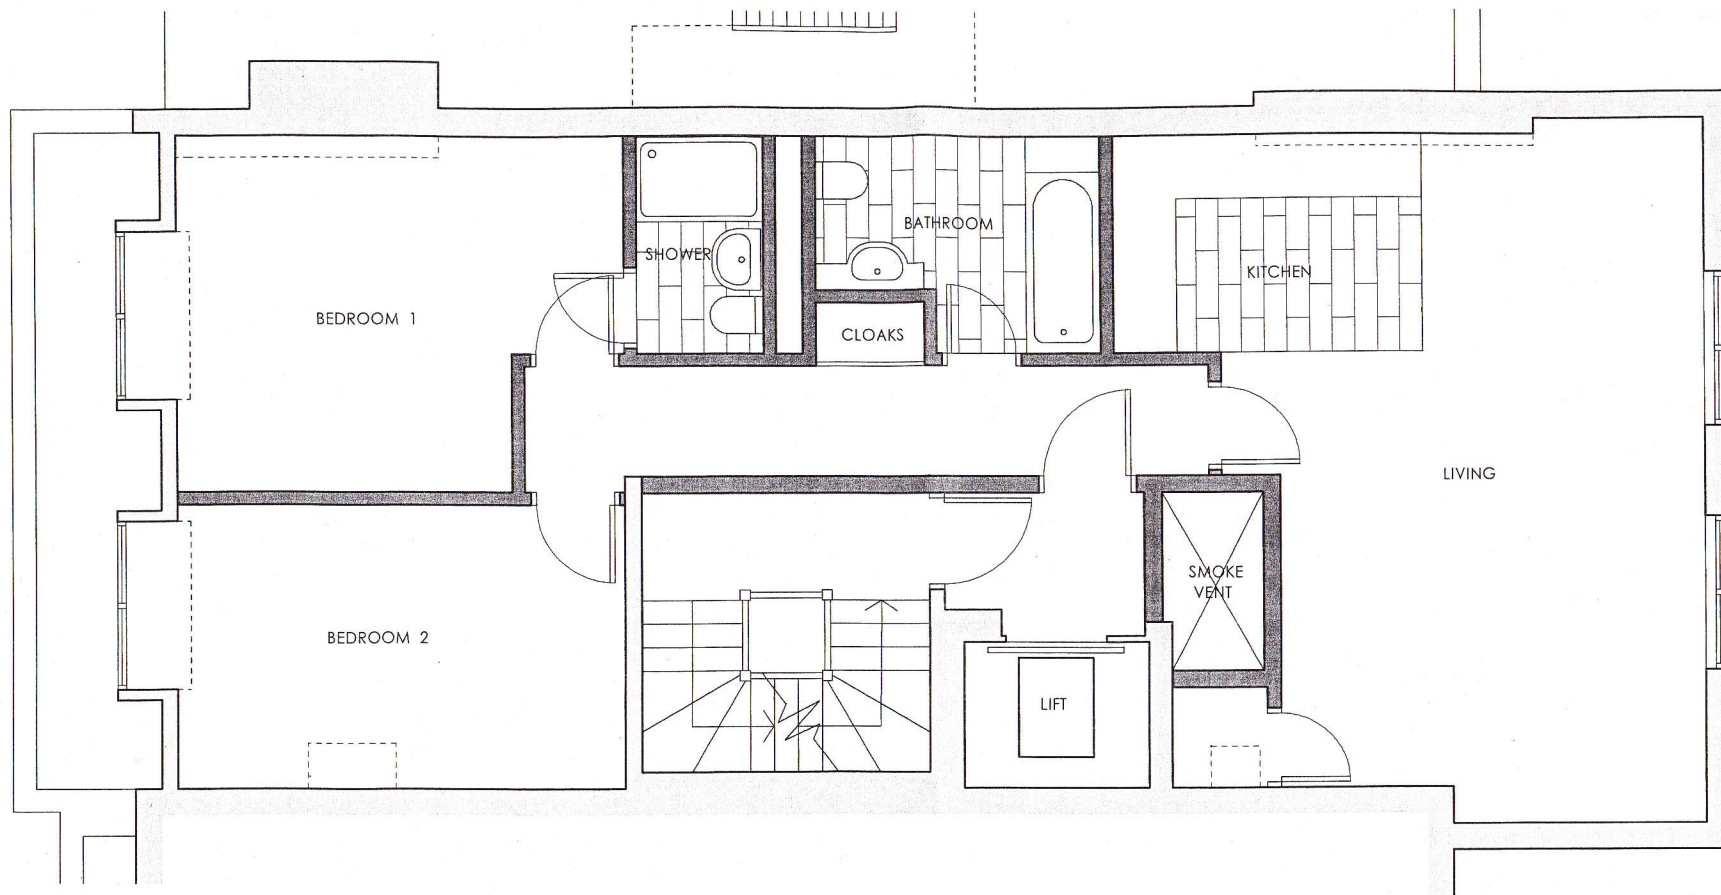

PROPOSED FIFTH FLOOR PLAN


PROPOSED DEVELOPMENT
84 HATTON GARDEN
LONDON EC1N 8JR

SCALE 1:50 @ A3
1024.P.07

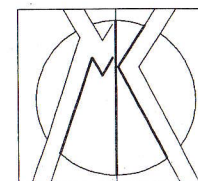 

MICHAEL KATZ
DIP ARCH RIBA
CHARTERED ARCHITECT



39 HIGHCROFT GARDENS
LONDON NW11 0LY
T: 020 8455 0941
F: 020 8209 0351
E: mprkatz@aol.com

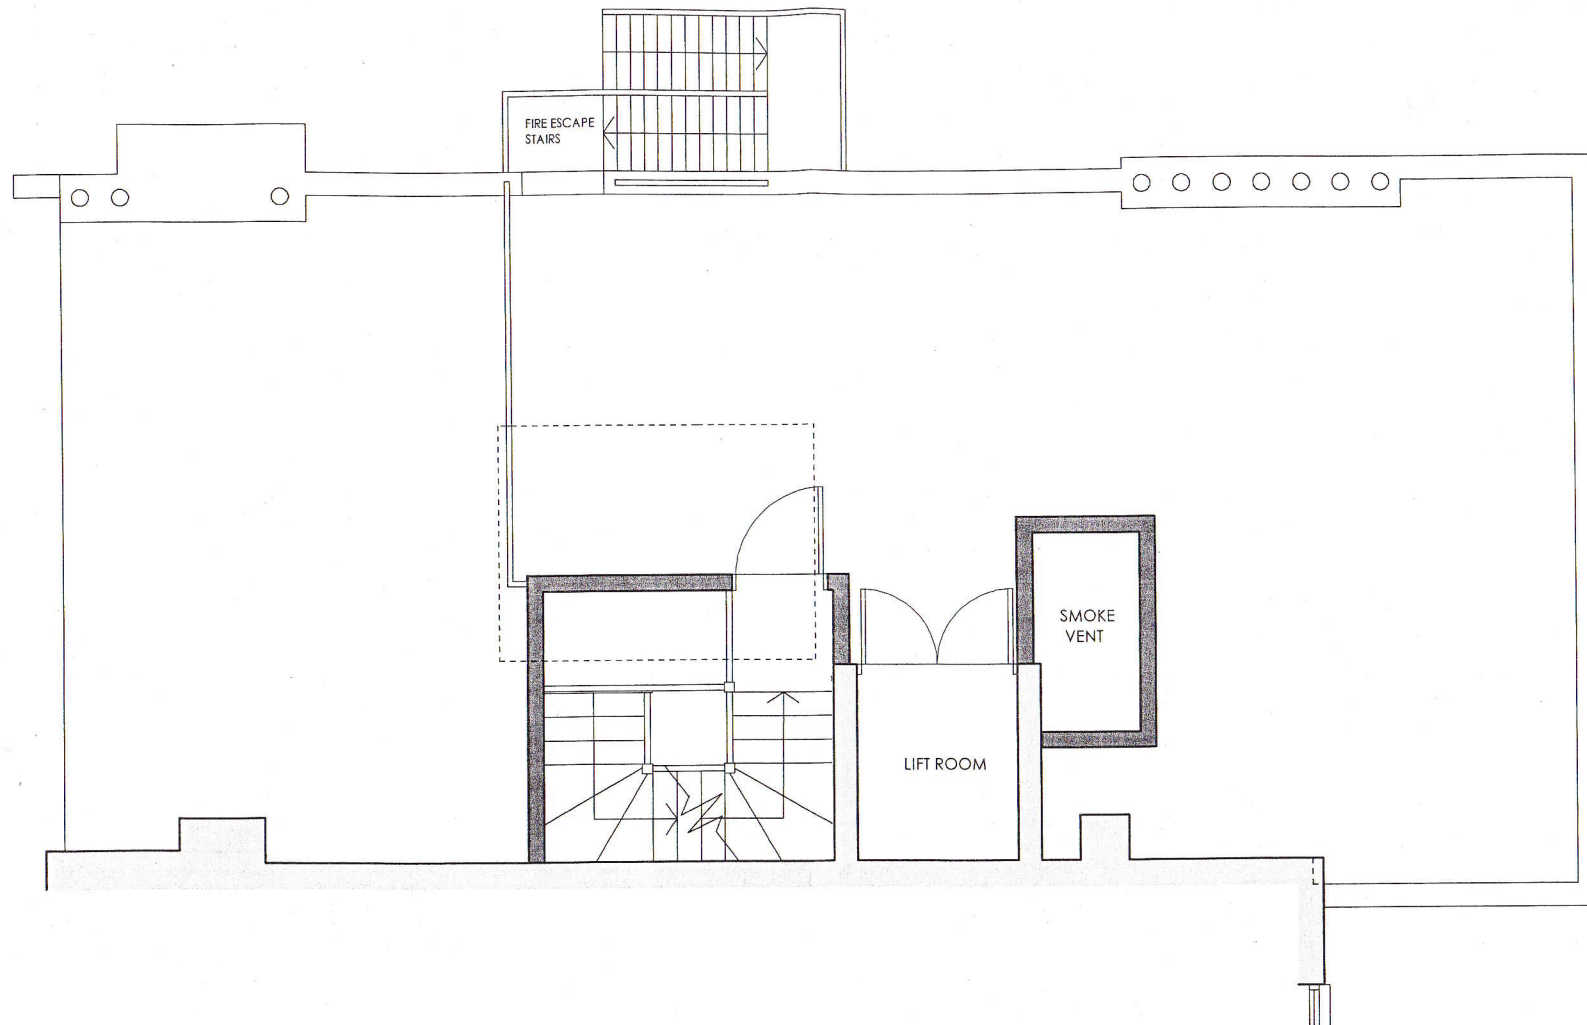

PROPOSED ROOF PLAN

PROPOSED DEVELOPMENT
84 HATTON GARDEN
LONDON EC1N 8JR

SCALE 1:50 @ A3
1024 . P. 08

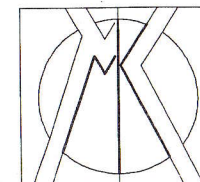 

MICHAEL KATZ
DIP ARCH RIBA
CHARTERED ARCHITECT

39 HIGHCROFT GARDENS
LONDON NW11 0LY
T: 020 8455 0941
F: 020 8209 0351
E: mprkatz@aol.com