


PROPOSED BASEMENT PLAN

PROPOSED DEVELOPMENT  
84 HATTON GARDEN  
LONDON EC1N 8JR

SCALE 1: 100 @ A3  
1024 . P . 01

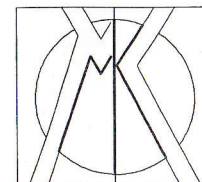


**MICHAEL KATZ**  
DIP ARCH RIBA  
CHARTERED ARCHITECT

39 HIGHCROFT GARDENS  
LONDON NW11 0LY  
T: 020 8455 0941  
F: 020 8209 0351  
E: mprkatz@aol.com


PROPOSED GROUND FLOOR PLAN


PROPOSED DEVELOPMENT  
84 HATTON GARDEN  
LONDON EC1N 8JR

SCALE 1:100 @ A3  
1024.P.02

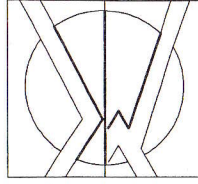

**MICHAEL KATZ**  
DIP ARCH RIBA  
CHARTERED ARCHITECT  
39 HIGHGROFT GARDENS  
LONDON NW11 0LY  
T: 020 8455 0941  
F: 020 8209 0351  
E: mprikatz@aol.com


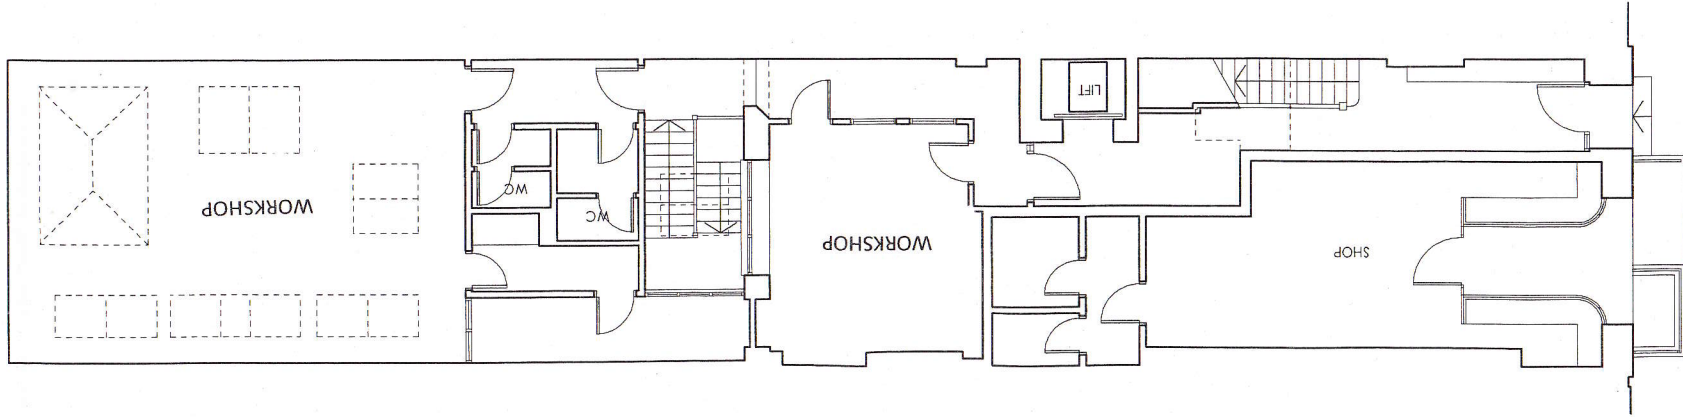


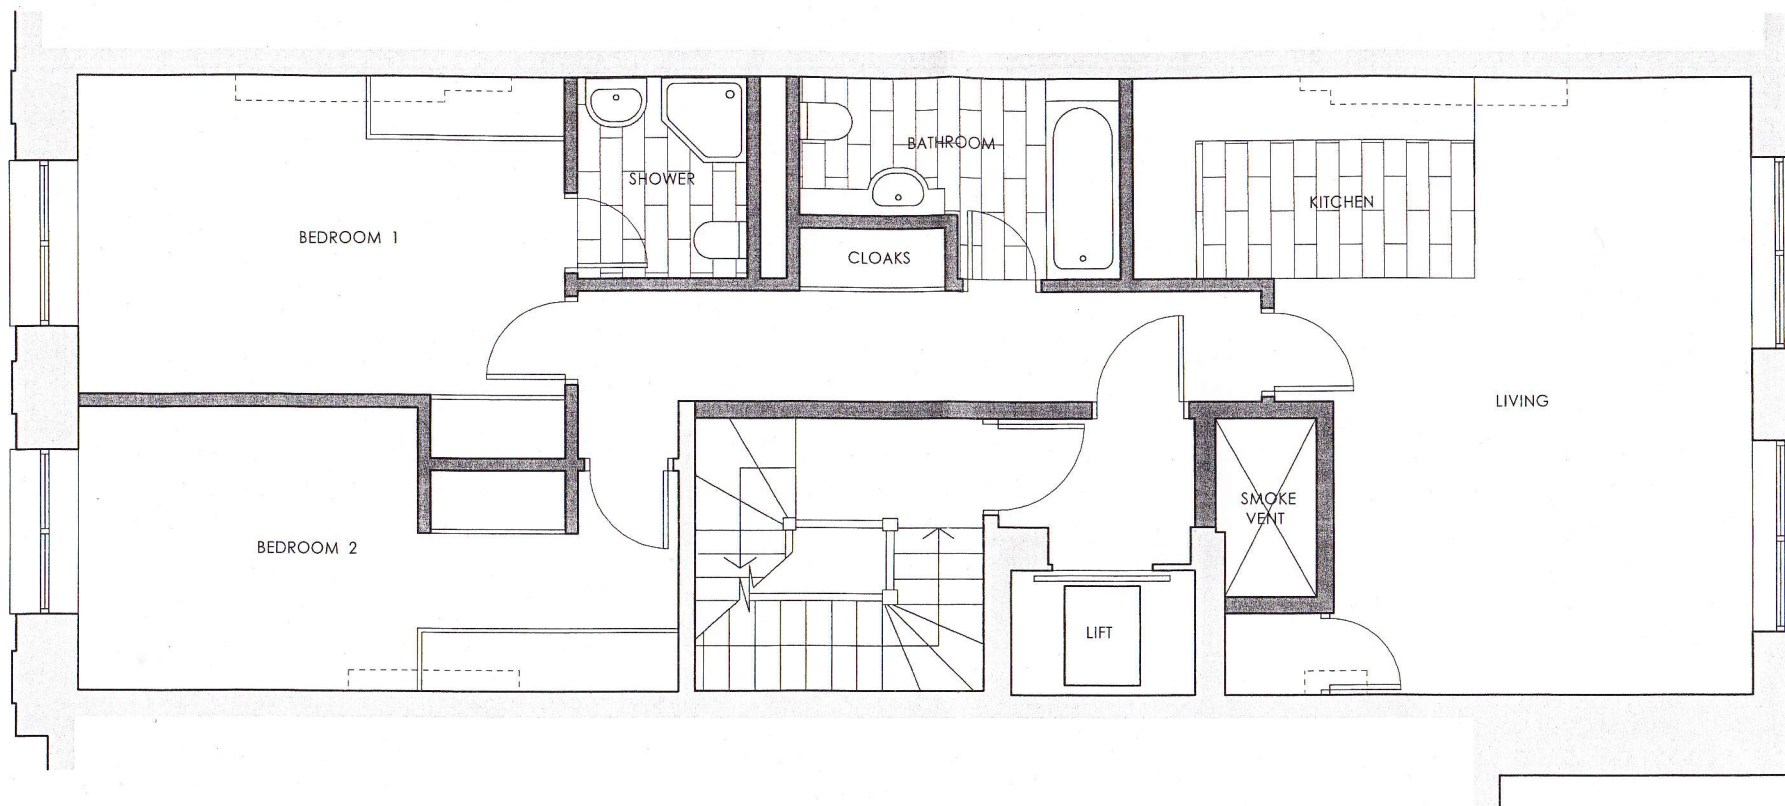

# PROPOSED FIRST FLOOR PLAN


PROPOSED DEVELOPMENT  
84 HATTON GARDEN  
LONDON EC1N 8JR

SCALE 1:50 @ A3  
1024.P. 03

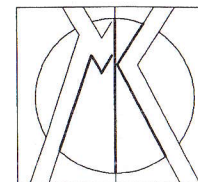 

**MICHAEL KATZ**  
DIP ARCH RIBA  
CHARTERED ARCHITECT


39 HIGHCROFT GARDENS  
LONDON NW11 0LY  
T: 020 8455 0941  
F: 020 8209 0351  
E: mprkatz@aol.com

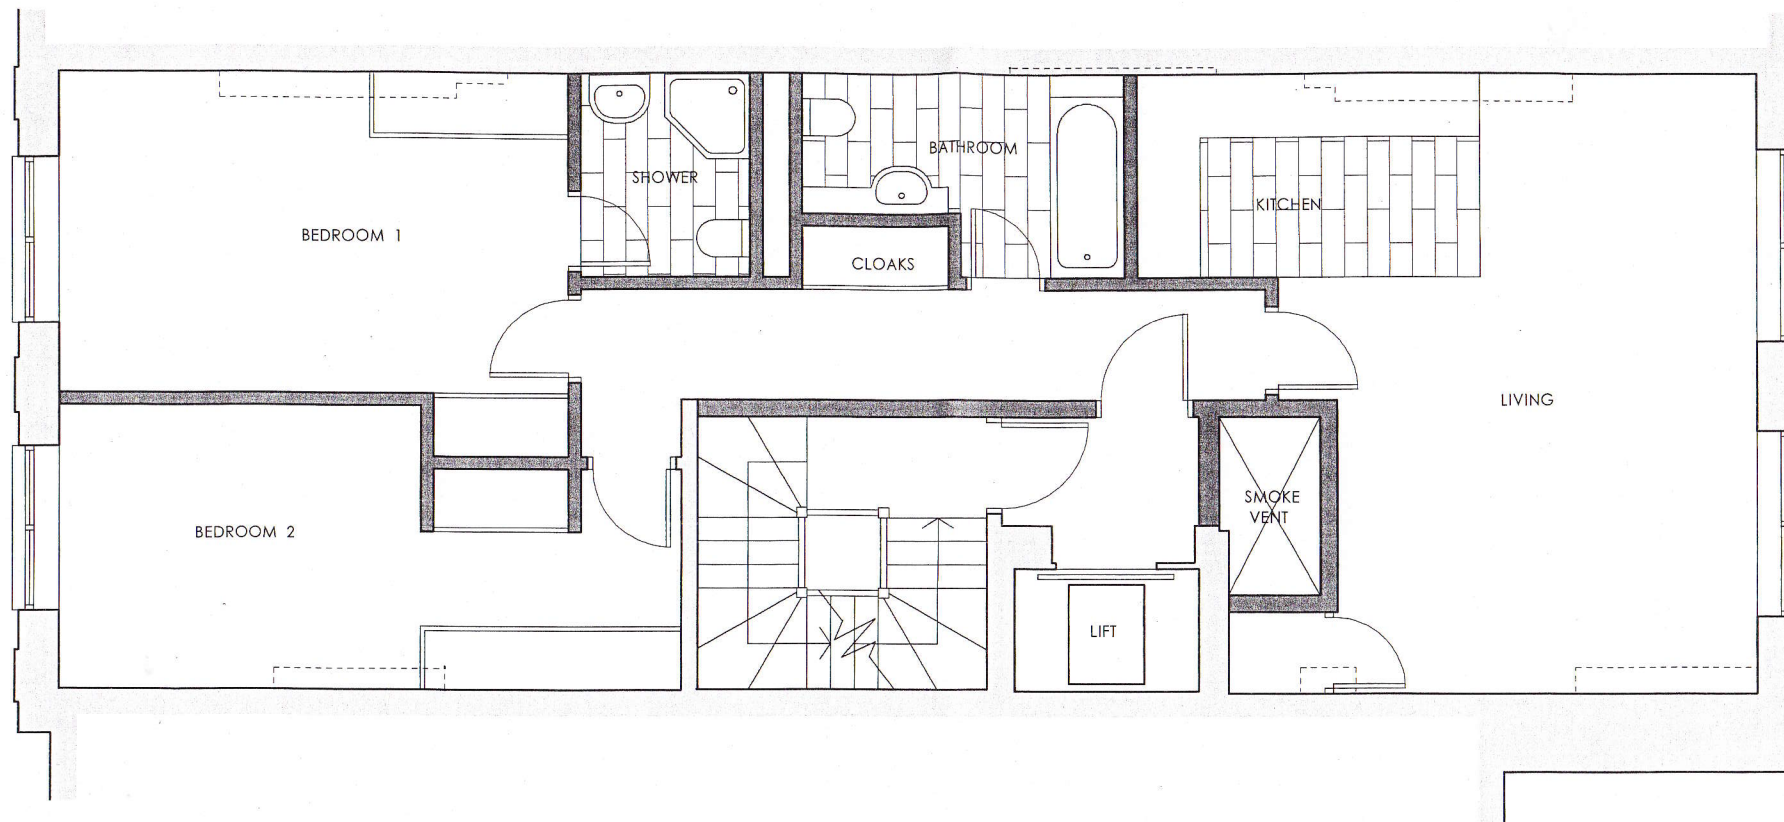

# PROPOSED SECOND FLOOR PLAN

PROPOSED DEVELOPMENT  
84 HATTON GARDEN  
LONDON EC1N 8JR

SCALE 1:50 @ A3  
1024.P. 04

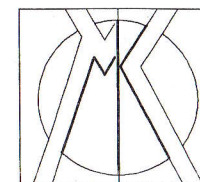

**MICHAEL KATZ**  
DIP ARCH RIBA  
CHARTERED ARCHITECT

39 HIGHCROFT GARDENS  
LONDON NW11 0LY  
T: 020 8455 0941  
F: 020 8209 0351  
E: mprkatz@aol.com