
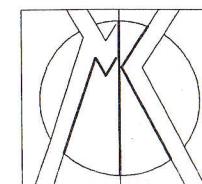


EXISTING THIRD FLOOR PLAN


PROPOSED DEVELOPMENT
84 HATTON GARDEN
LONDON EC1N 8JR

SCALE 1:50 @ A3
1024.05

 

MICHAEL KATZ
DIP ARCH RIBA
CHARTERED ARCHITECT



39 HIGHCROFT GARDENS
LONDON NW11 0LY
T: 020 8455 0941
F: 020 8209 0351
E: mprkatz@aol.com

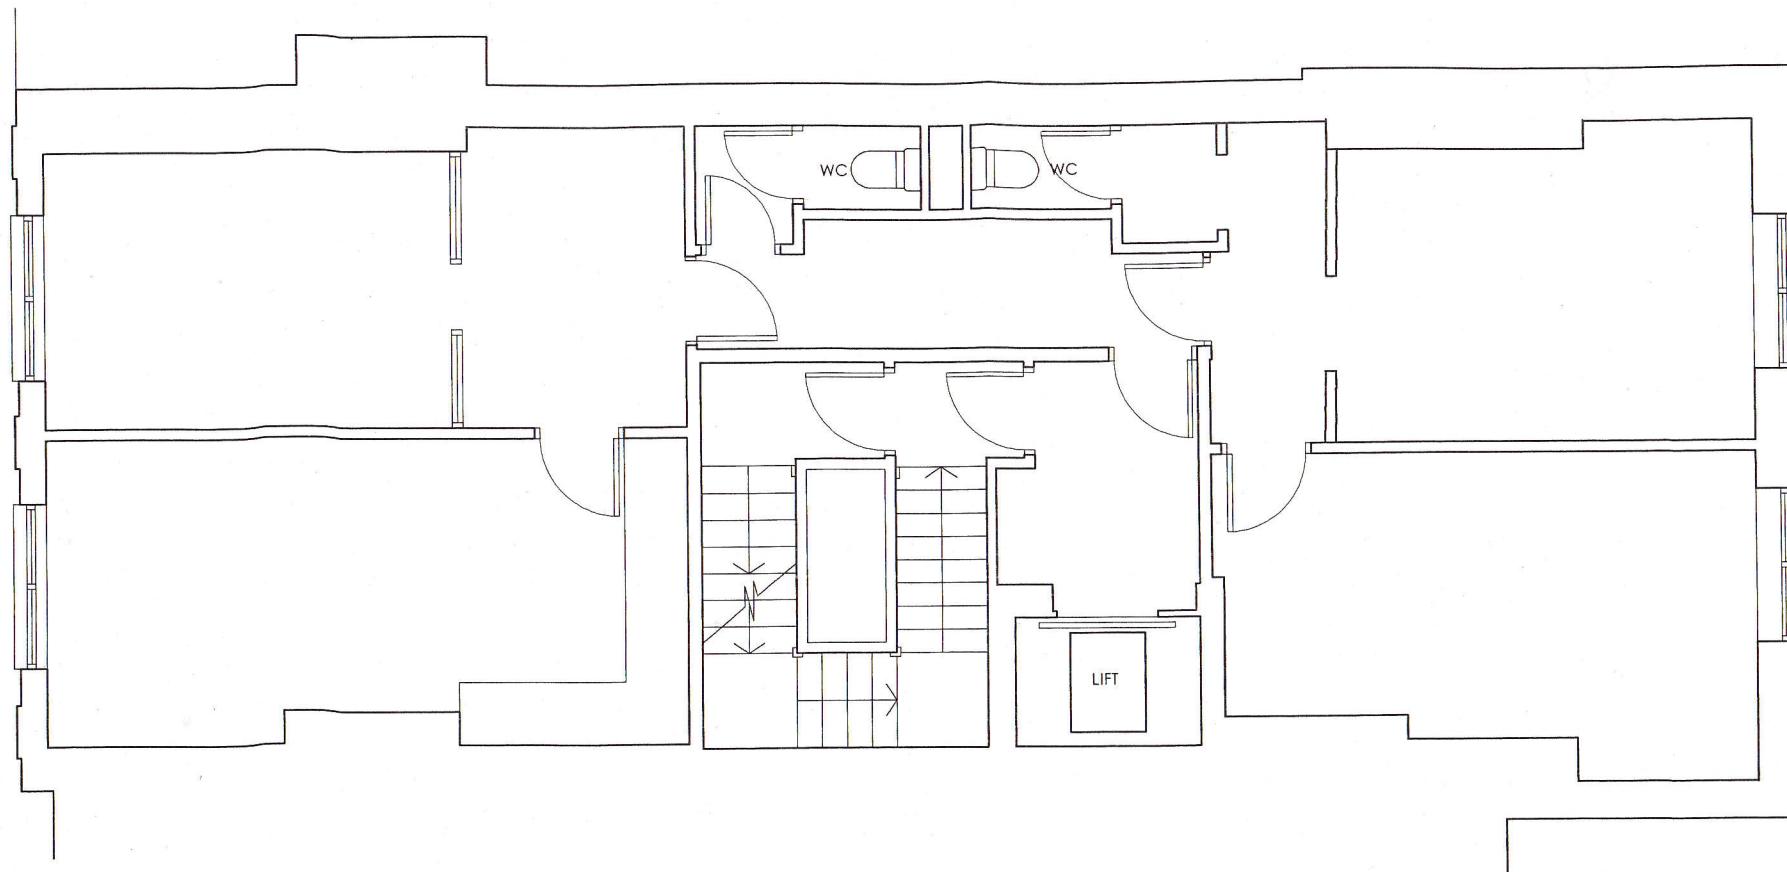

EXISTING FOURTH FLOOR PLAN

PROPOSED DEVELOPMENT
84 HATTON GARDEN
LONDON EC1N 8JR


SCALE 1:50 @ A3
1024.06

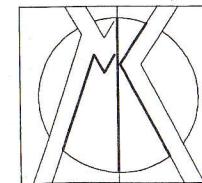 

MICHAEL KATZ

DIP ARCH RIBA
CHARTERED ARCHITECT



39 HIGHCROFT GARDENS
LONDON NW11 0LY
T: 020 8455 0941
F: 020 8209 0351
E: mprkatz@aol.com

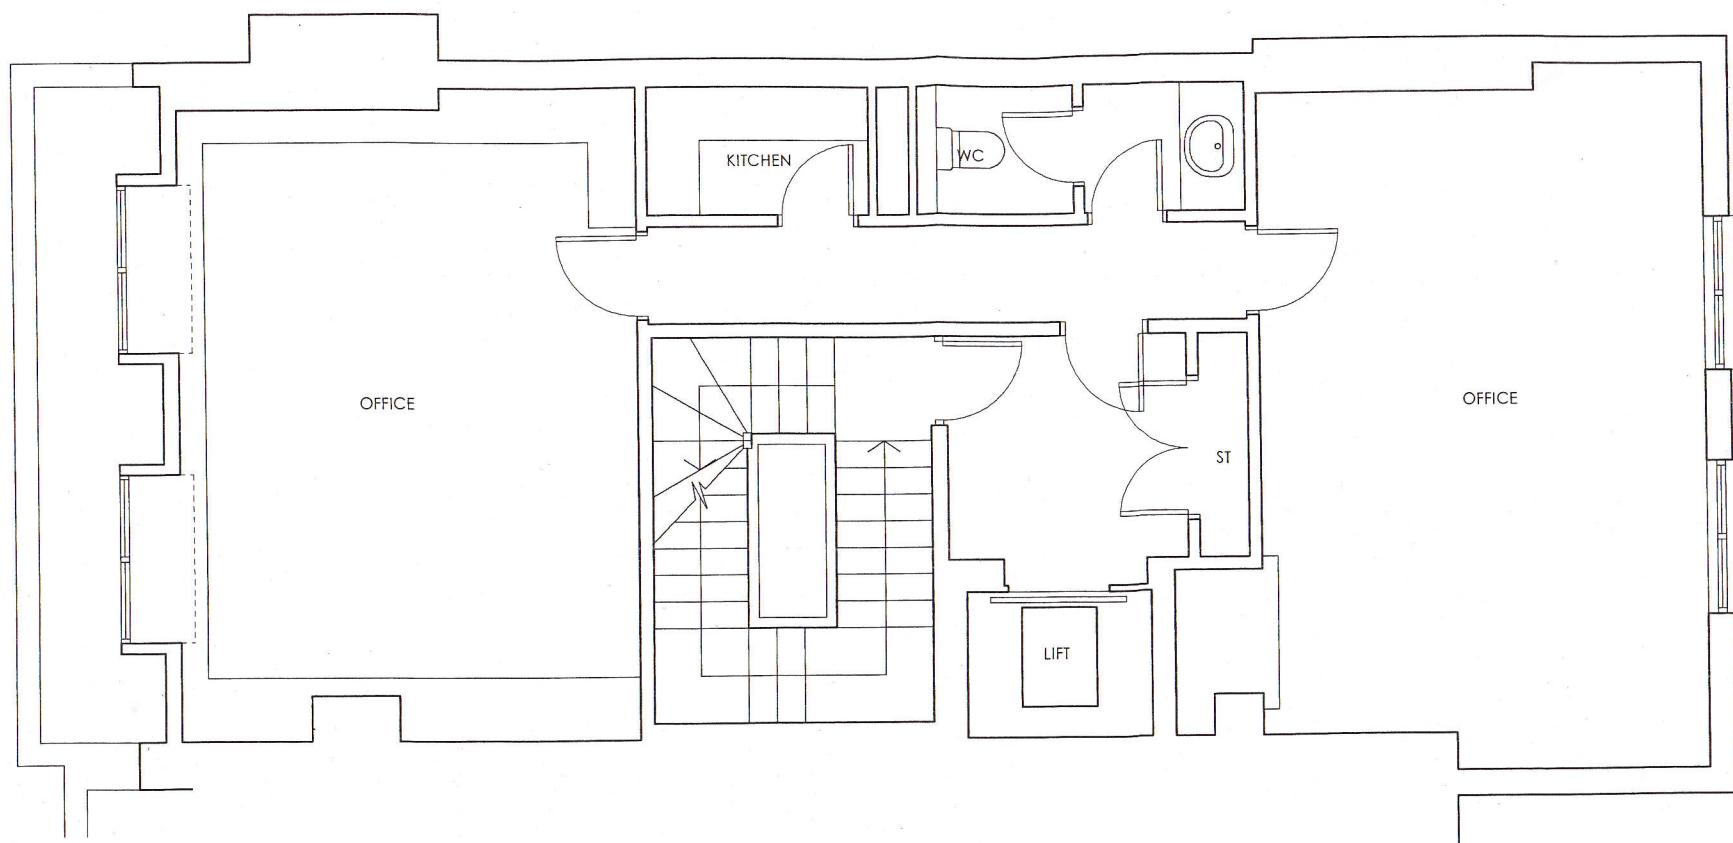

EXISTING FIFTH FLOOR PLAN

PROPOSED DEVELOPMENT
84 HATTON GARDEN
LONDON EC1N 8JR

SCALE 1:50 @ A3
1024.07

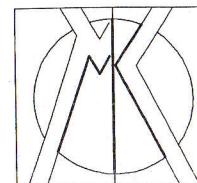 

MICHAEL KATZ

DIP ARCH RIBA
CHARTERED ARCHITECT



39 HIGHCROFT GARDENS
LONDON NW11 0LY
T: 020 8455 0941
F: 020 8209 0351
E: mprkatz@aol.com



EXISTING ROOF PLAN

PROPOSED DEVELOPMENT
84 HATTON GARDEN
LONDON EC1N 8JR

SCALE 1:50 @ A3
1024 .08

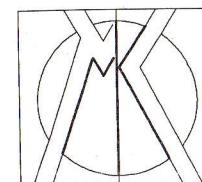 

MICHAEL KATZ
DIP ARCH RIBA
CHARTERED ARCHITECT

39 HIGHCROFT GARDENS
LONDON NW11 0LY
T: 020 8455 0941
F: 020 8209 0351
E: mprkatz@aol.com