


EXISTING BASEMENT PLAN


PROPOSED DEVELOPMENT
84 HATTON GARDEN
LONDON EC1N 8JR

SCALE 1:100 @ A3
1024.01

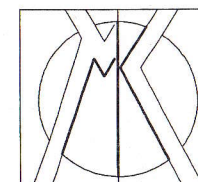

MICHAEL KATZ
DIP ARCH RIBA
CHARTERED ARCHITECT


39 HIGHCROFT GARDENS
LONDON NW11 0LY
T: 020 8455 0941
F: 020 8209 0351
E: mprkatz@aol.com

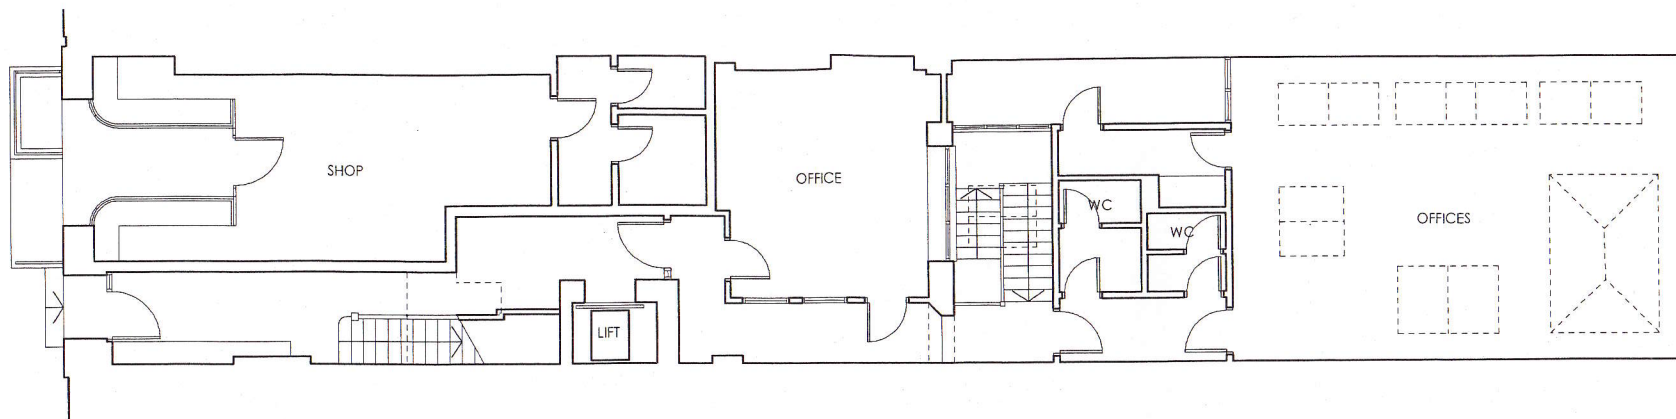

EXISTING GROUND FLOOR PLAN


PROPOSED DEVELOPMENT
84 HATTON GARDEN
LONDON EC1N 8JR

SCALE 1:100 @ A3
1024.02

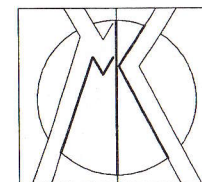

MICHAEL KATZ
DIP ARCH RIBA
CHARTERED ARCHITECT



39 HIGHCROFT GARDENS
LONDON NW11 0LY
T: 020 8455 0941
F: 020 8209 0351
E: mprkatz@aol.com

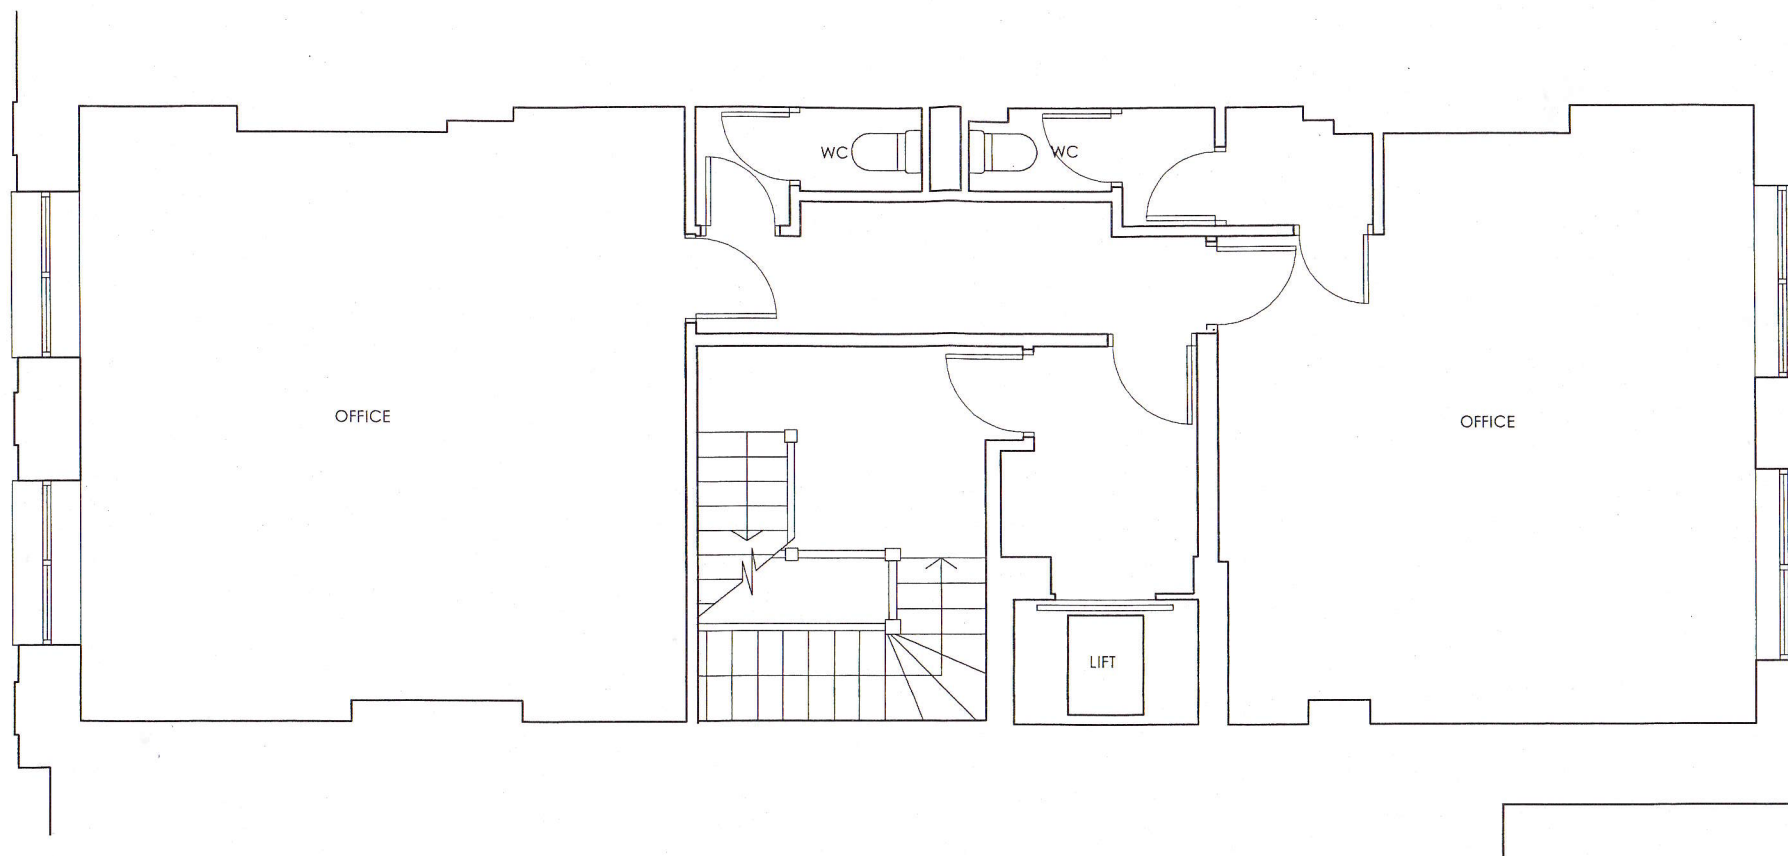

EXISTING FIRST FLOOR PLAN


PROPOSED DEVELOPMENT
84 HATTON GARDEN
LONDON EC1N 8JR

SCALE 1: 50 @ A3
1024 .03

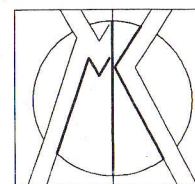 

MICHAEL KATZ
DIP ARCH RIBA
CHARTERED ARCHITECT


39 HIGHCROFT GARDENS
LONDON NW11 0LY
T: 020 8455 0941
F: 020 8209 0351
E: mprkatz@aol.com

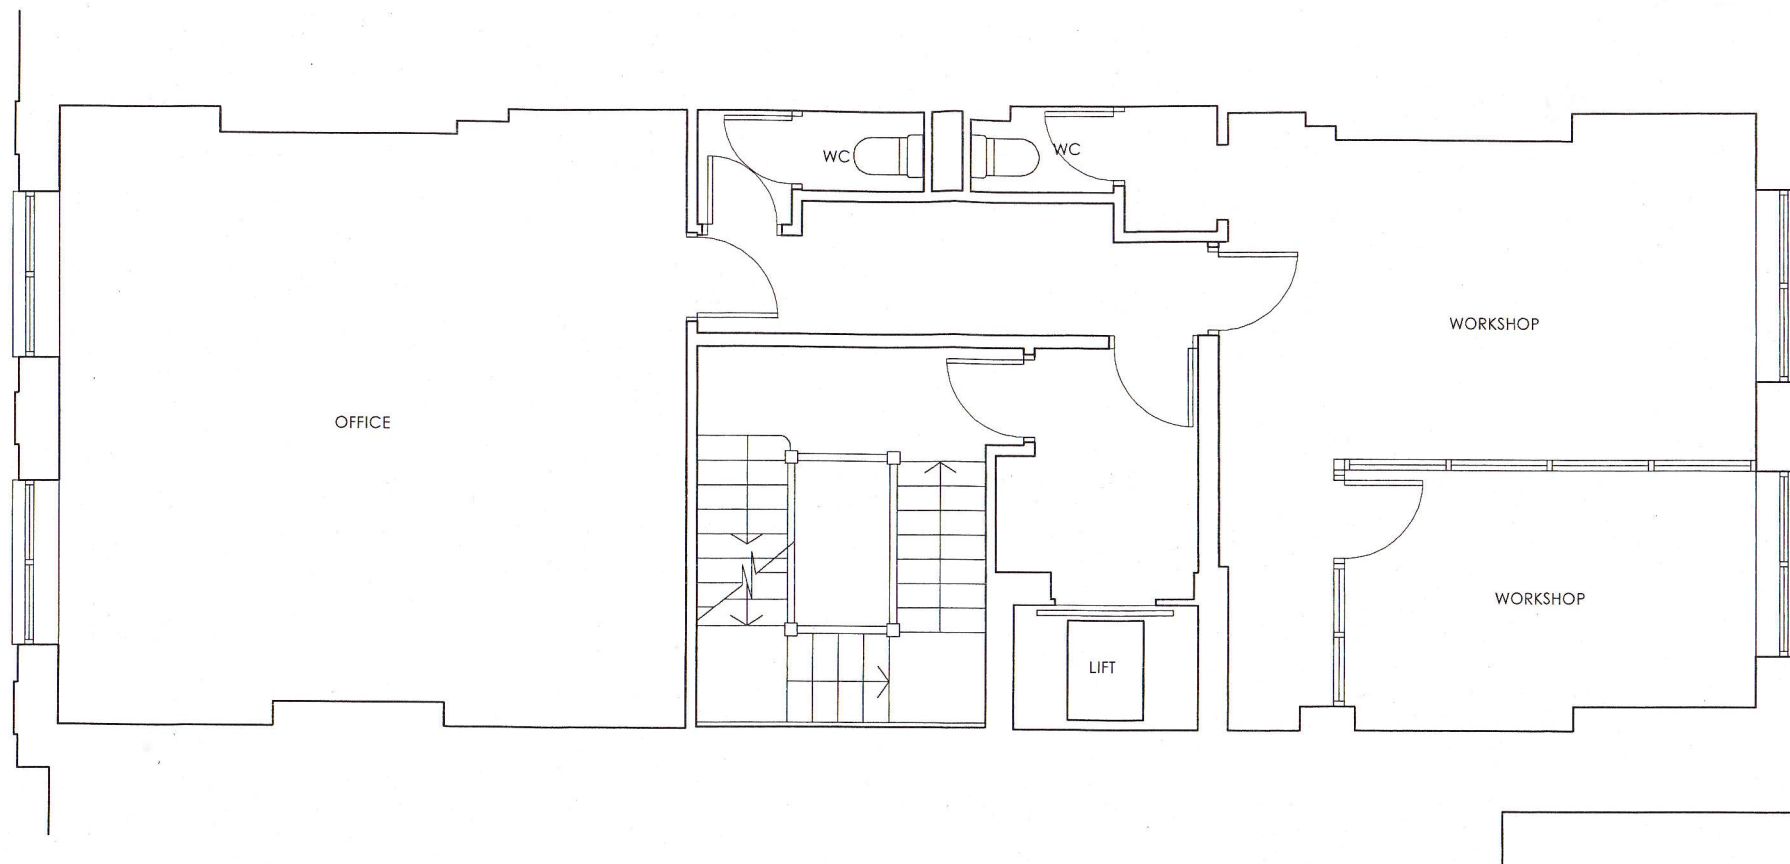

EXISTING SECOND FLOOR PLAN

PROPOSED DEVELOPMENT
84 HATTON GARDEN
LONDON EC1N 8JR

SCALE 1:50 @ A3
1024.04

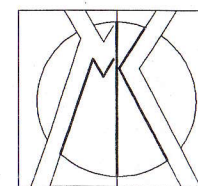

MICHAEL KATZ
DIP ARCH RIBA
CHARTERED ARCHITECT

39 HIGHCROFT GARDENS
LONDON NW11 0LY
T: 020 8455 0941
F: 020 8209 0351
E: mprkatz@aol.com