



GROUND FLOOR PLAN

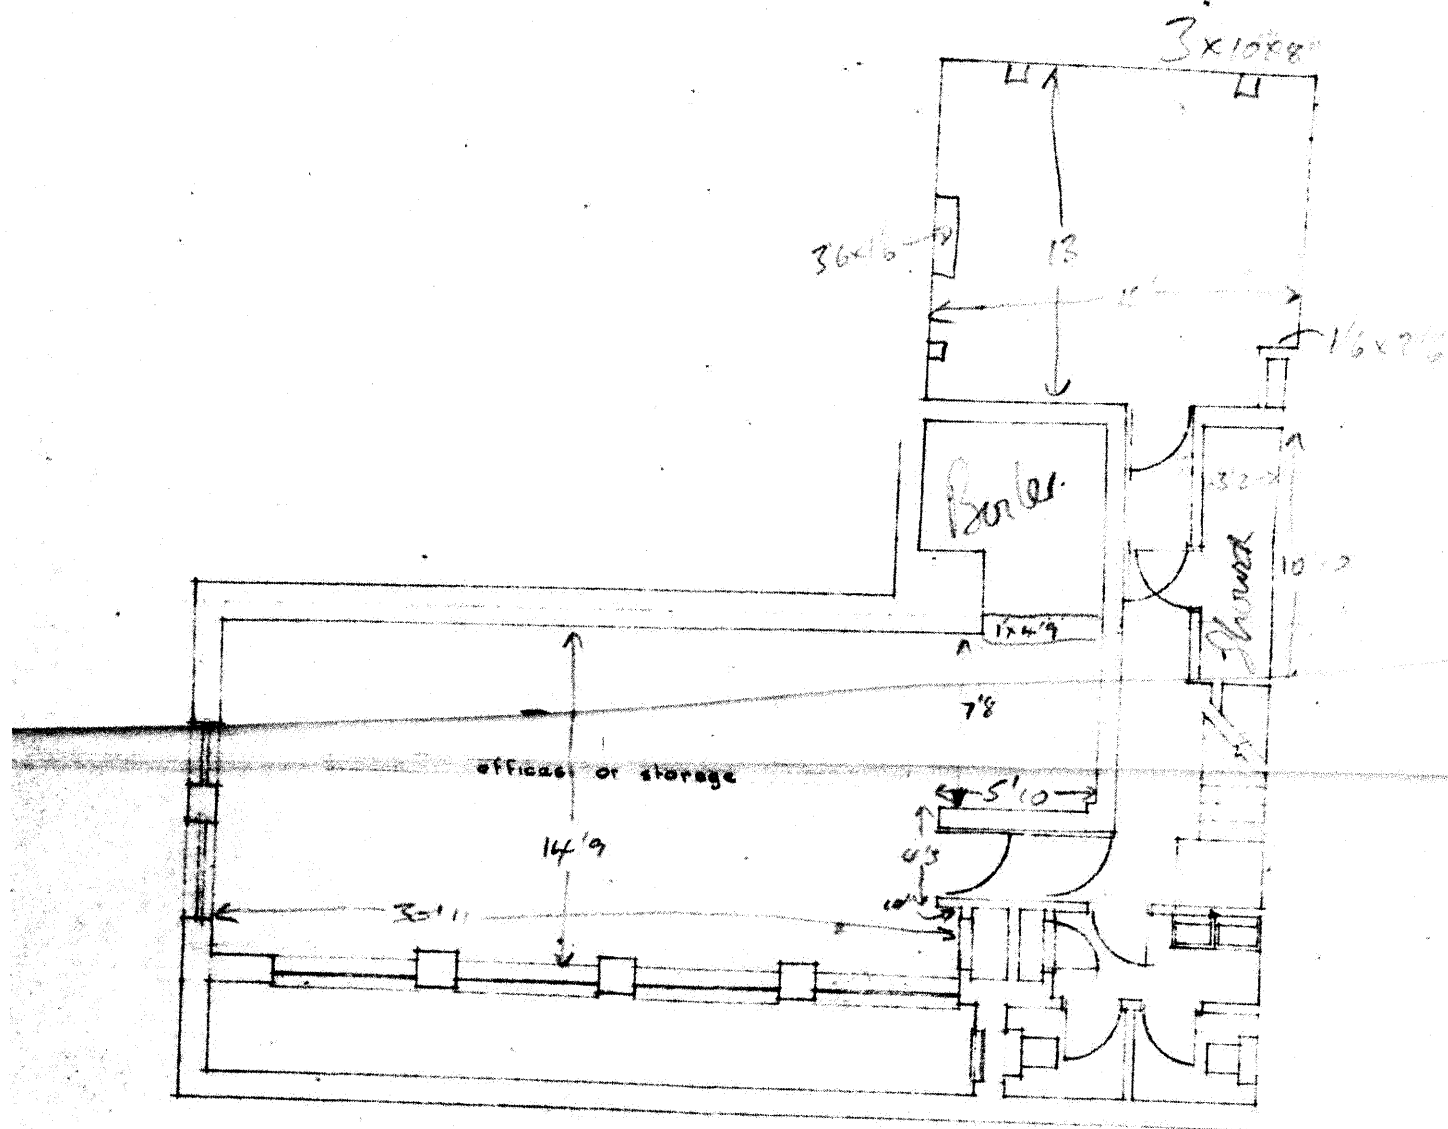

BASEMENT PLAN

SECOND FLOOR PLAN

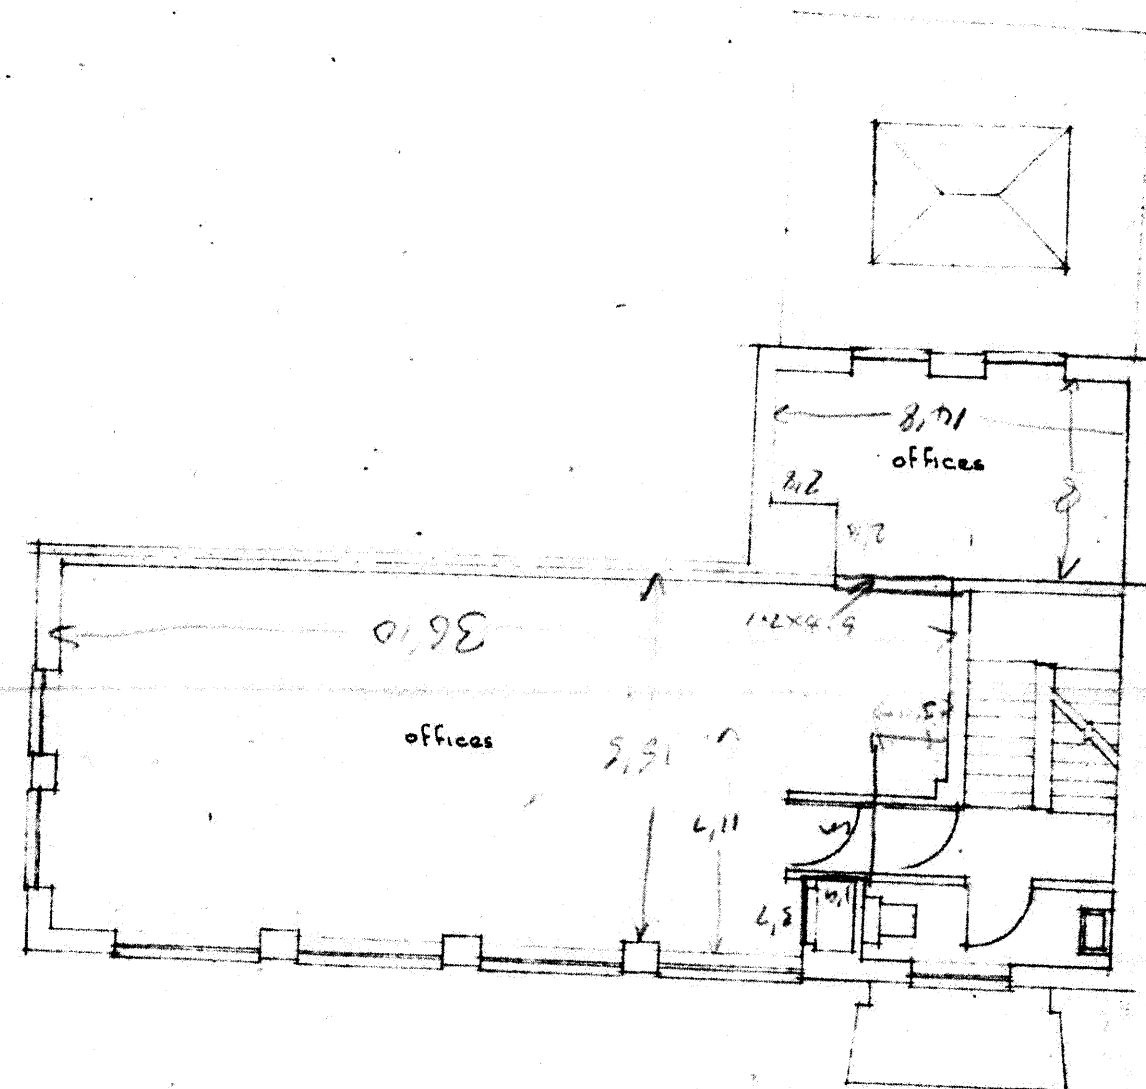

FIRST FLOOR PLAN

27 - 29 WHITFIELD STREET LONDON W.1.
FOR E. & H. KARET ESQS.

Alexander Laifer A.R.I.B.A. M.R.S.H.
Chartered Architect
3 Copthall Buildings
Copthall Avenue E.C.2. MET. 8112.

drg. no. 201/24.
date: Mar. 1960.
scale 1/8" to 1'-0"