


SECOND FLOOR PLAN

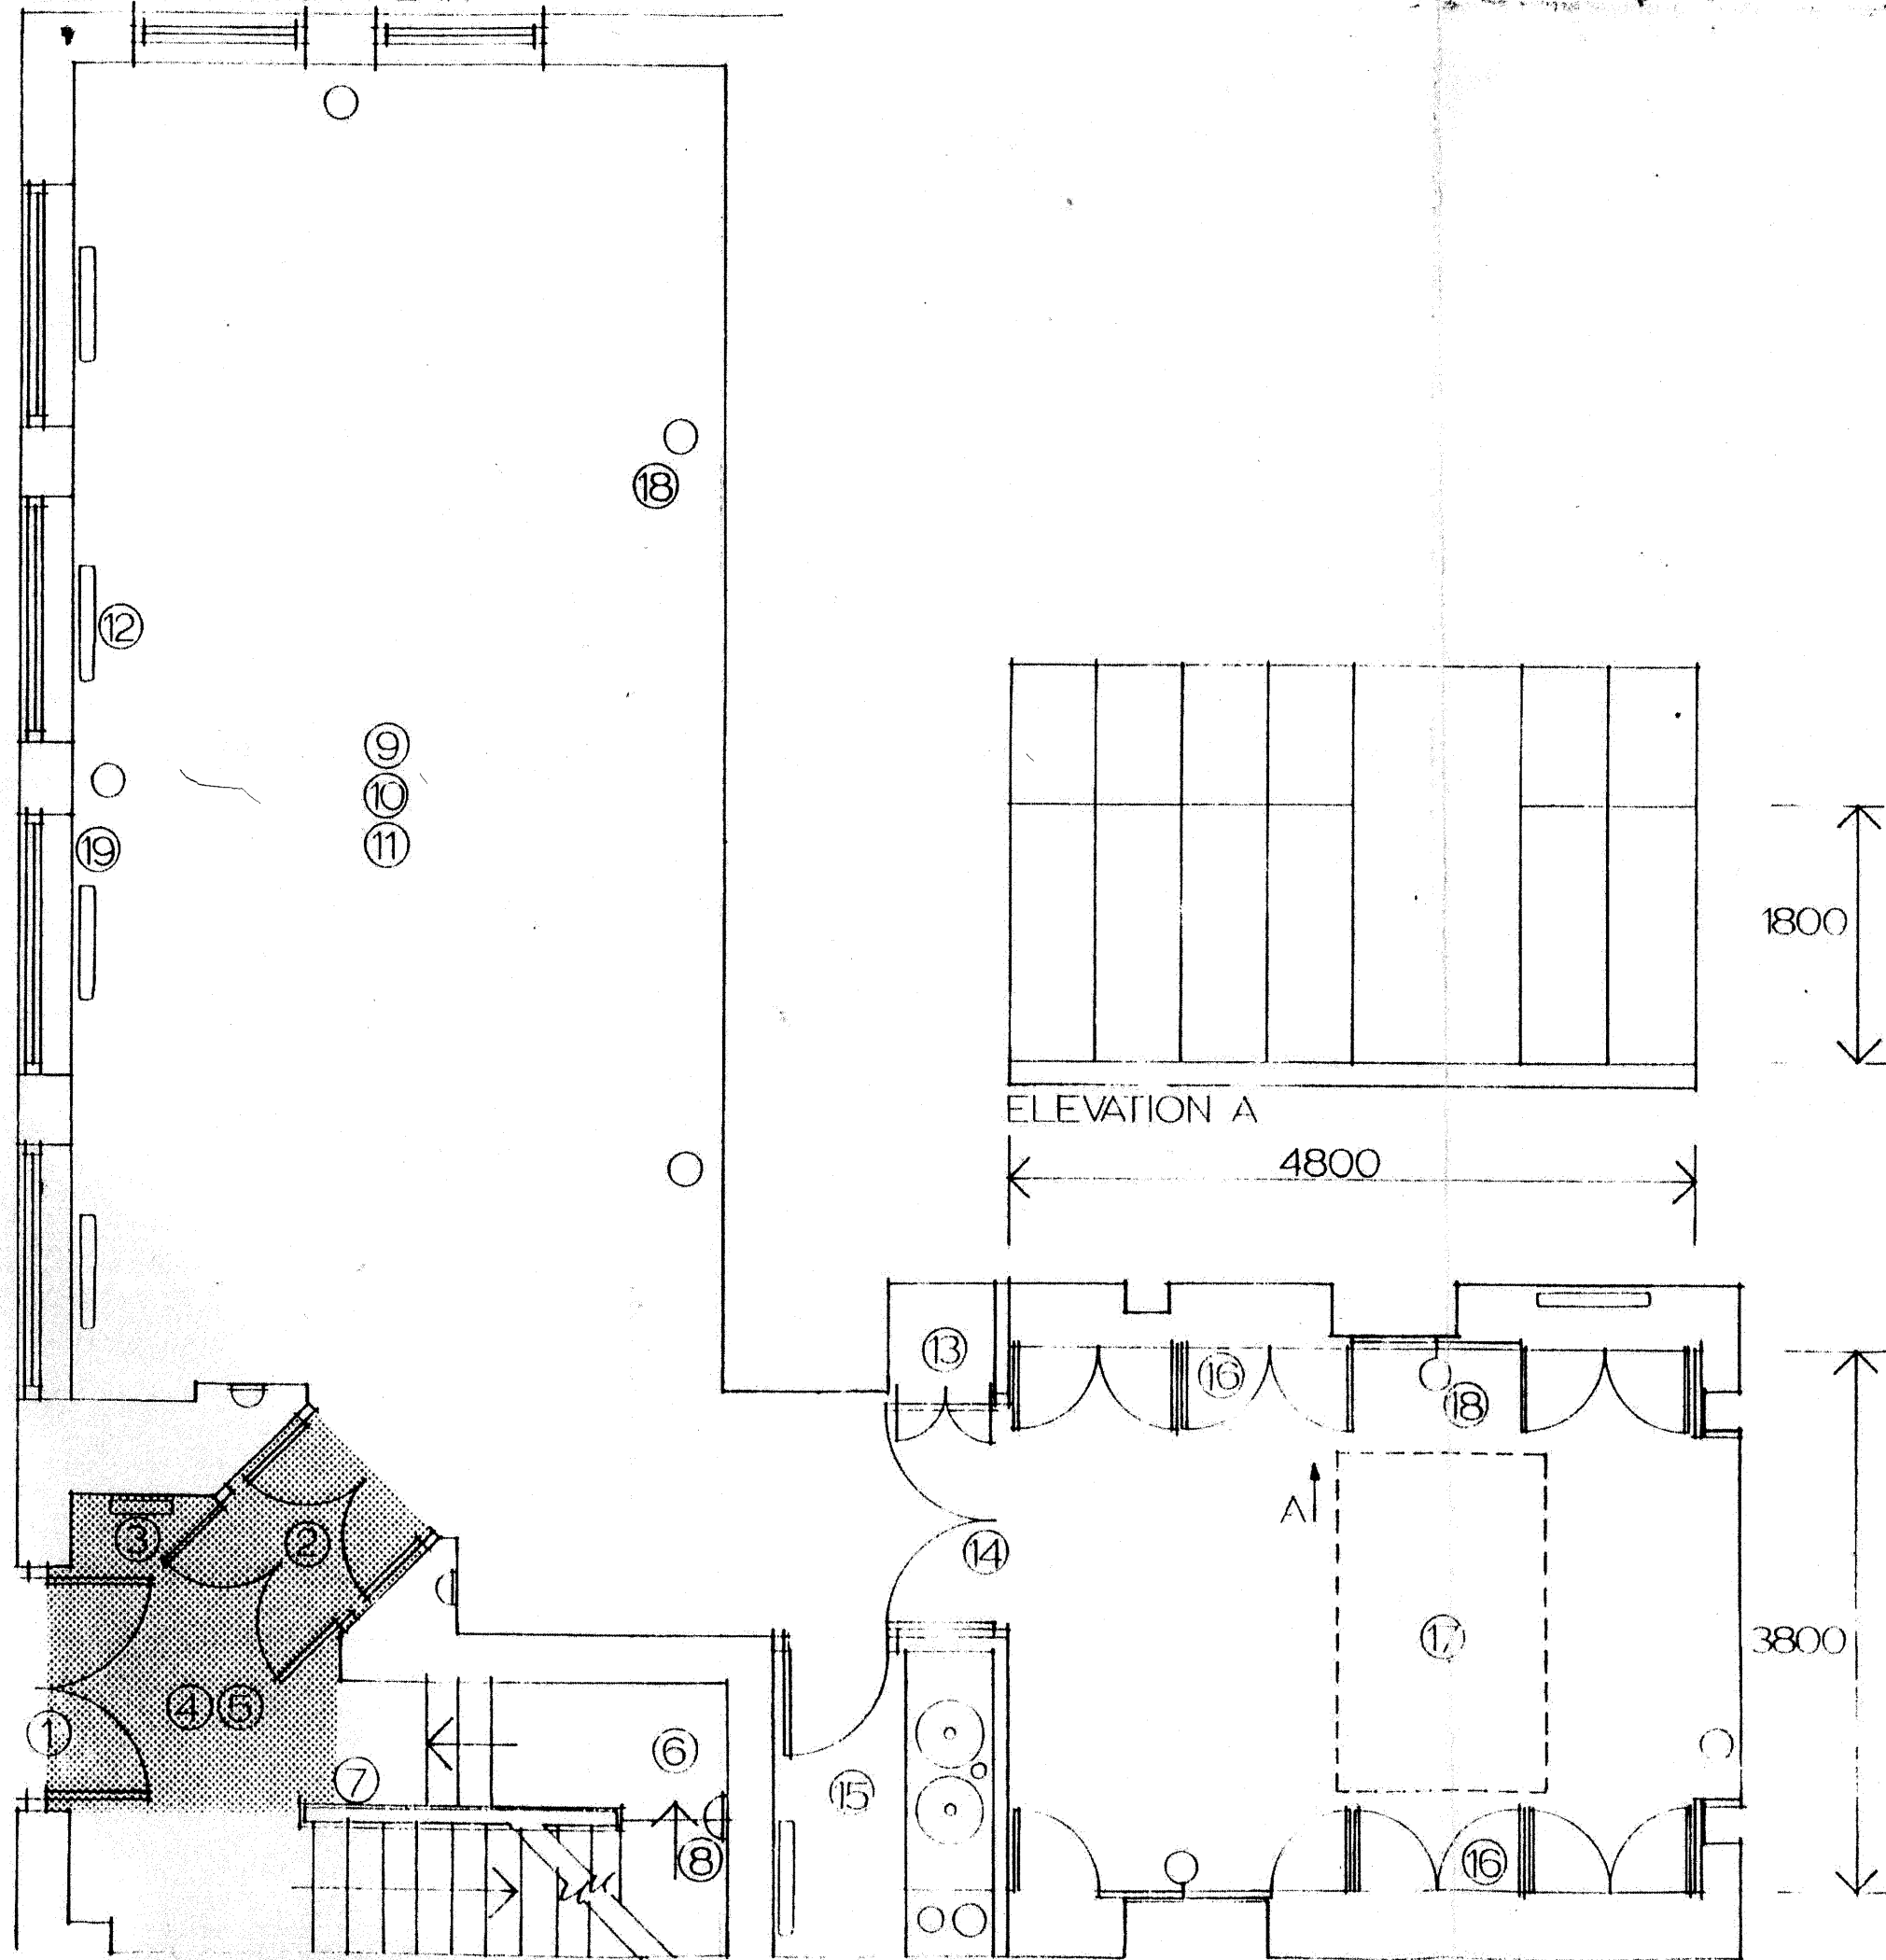

DATE	DETAILS	INITIALS

AMENDMENTS

DRAWING NO 144 3


CONTRACT 27-29 WHITFIELD STREET

DRAWING TITLE	DATE	REVISION
PLANNING OUT		
PKL		
RJB		
WAT		
RW		

SCALE 1:100 DATE OCT 1989

DRAWN BY WAT

DO NOT SCALE

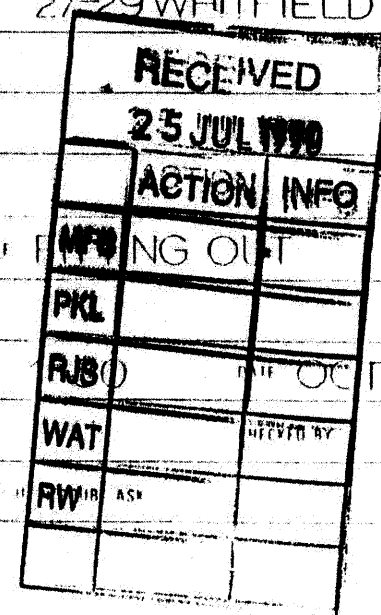

21 GORDON STREET
LONDON W1F 1ED
FAX 01 436 5539
TELEPHONE 01 636 1714

ASSOCIATED
ARCHITECTS

35 ST PAULS SQUARE
BIRMINGHAM B3 1QY
FAX 021 200 1564
TELEX 285871 MONPEX G MNU 520
TELEPHONE 021 221 7526

GRIVAS DIRMINS AVI
No 10000 Rev 1001