


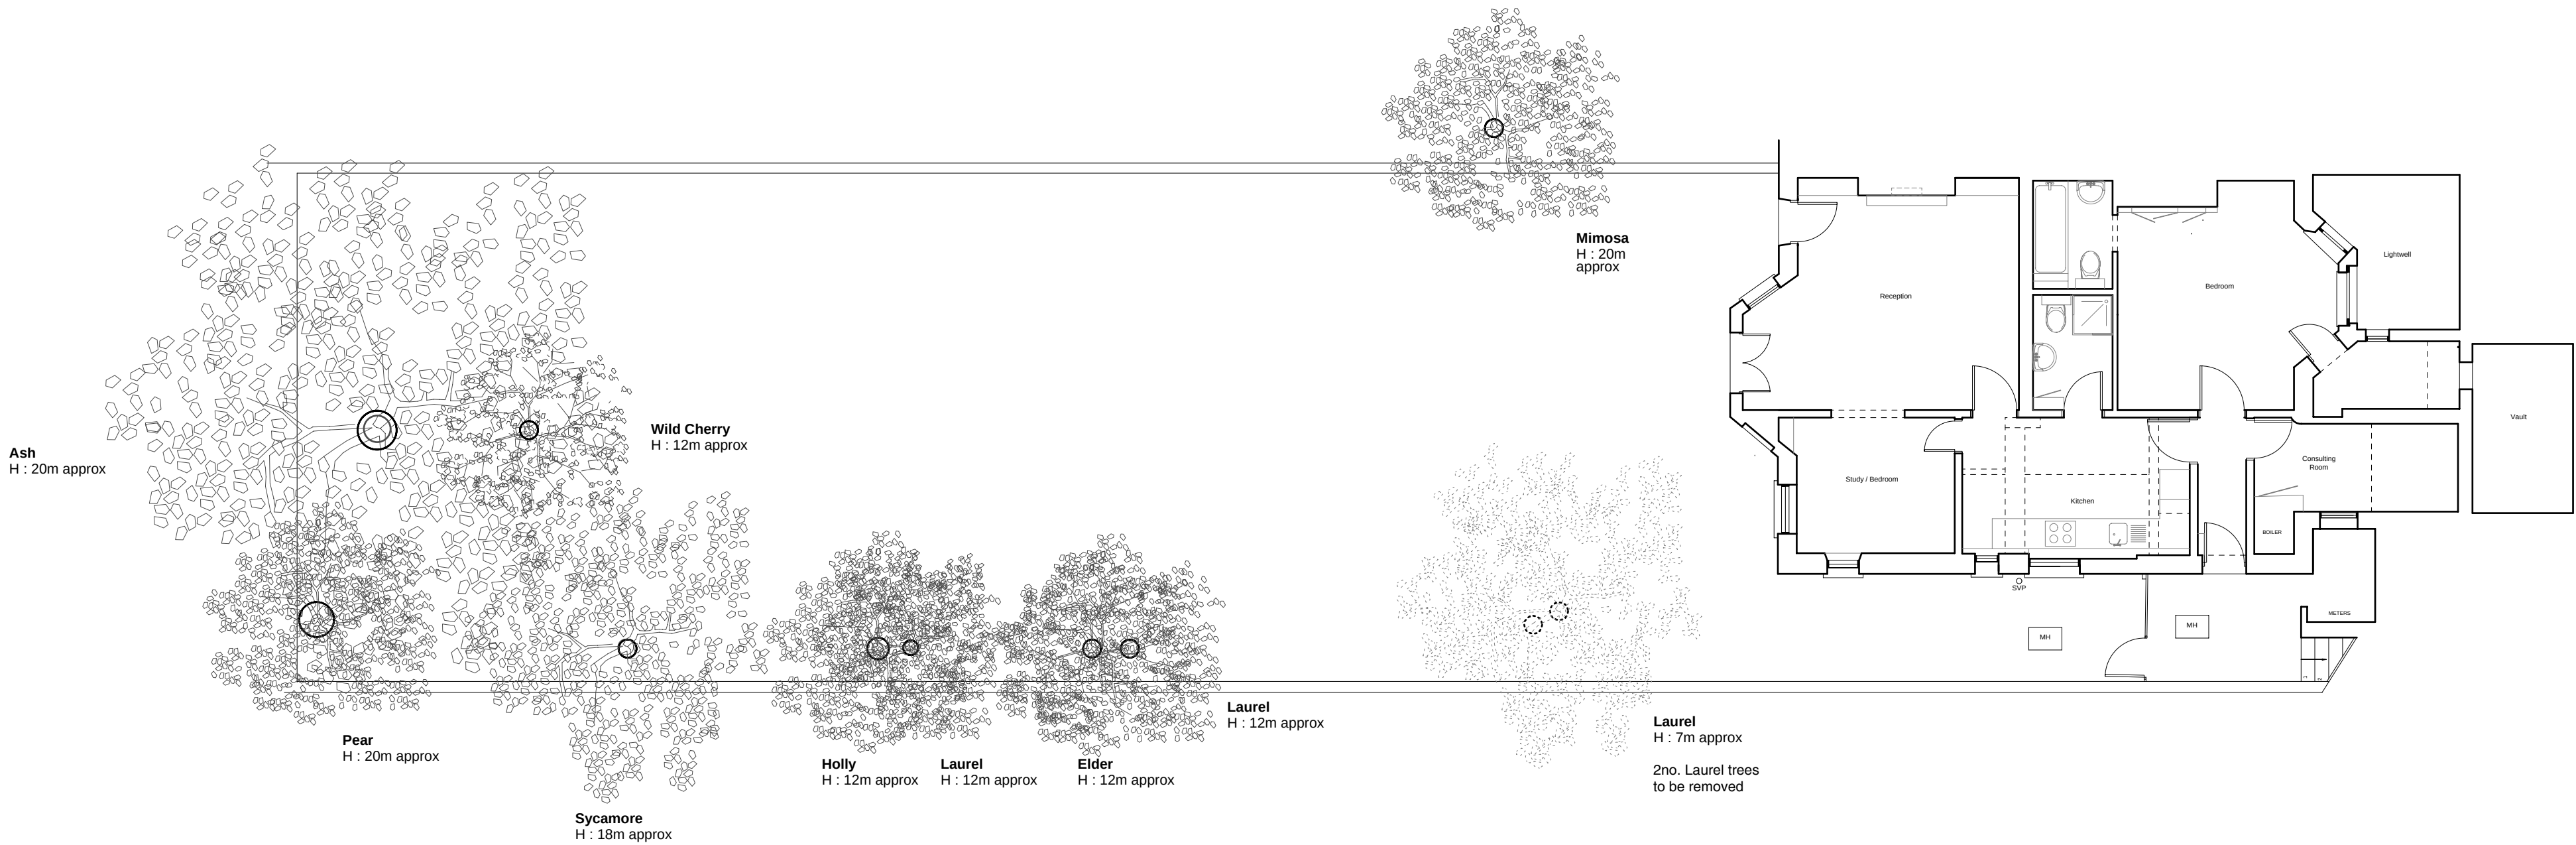

REV	DATE	COMMENT
A	13 08 12	Initial issue



NOTES
Do not scale from this drawing. All dimensions to be confirmed on site. Architect to be informed of any discrepancies before any action is taken. This drawing is copyright © Manalo & White Ltd.

**MANALO
&WHITE**
ARCHITECTS

UNIT 301, METROPOLITAN WHARF BUILDING,
70 WAPPING WALL, LONDON E1W 3SS
T 02072654945 E mail@manaloandwhite.co.uk

PROJECT
KING HENRY'S ROAD
DRAWING
Existing Site Plan and Tree Survey
SCALE
1:100 @ A2
STATUS
Planning

DRAWING No.
824/00/03

REVISION
A