


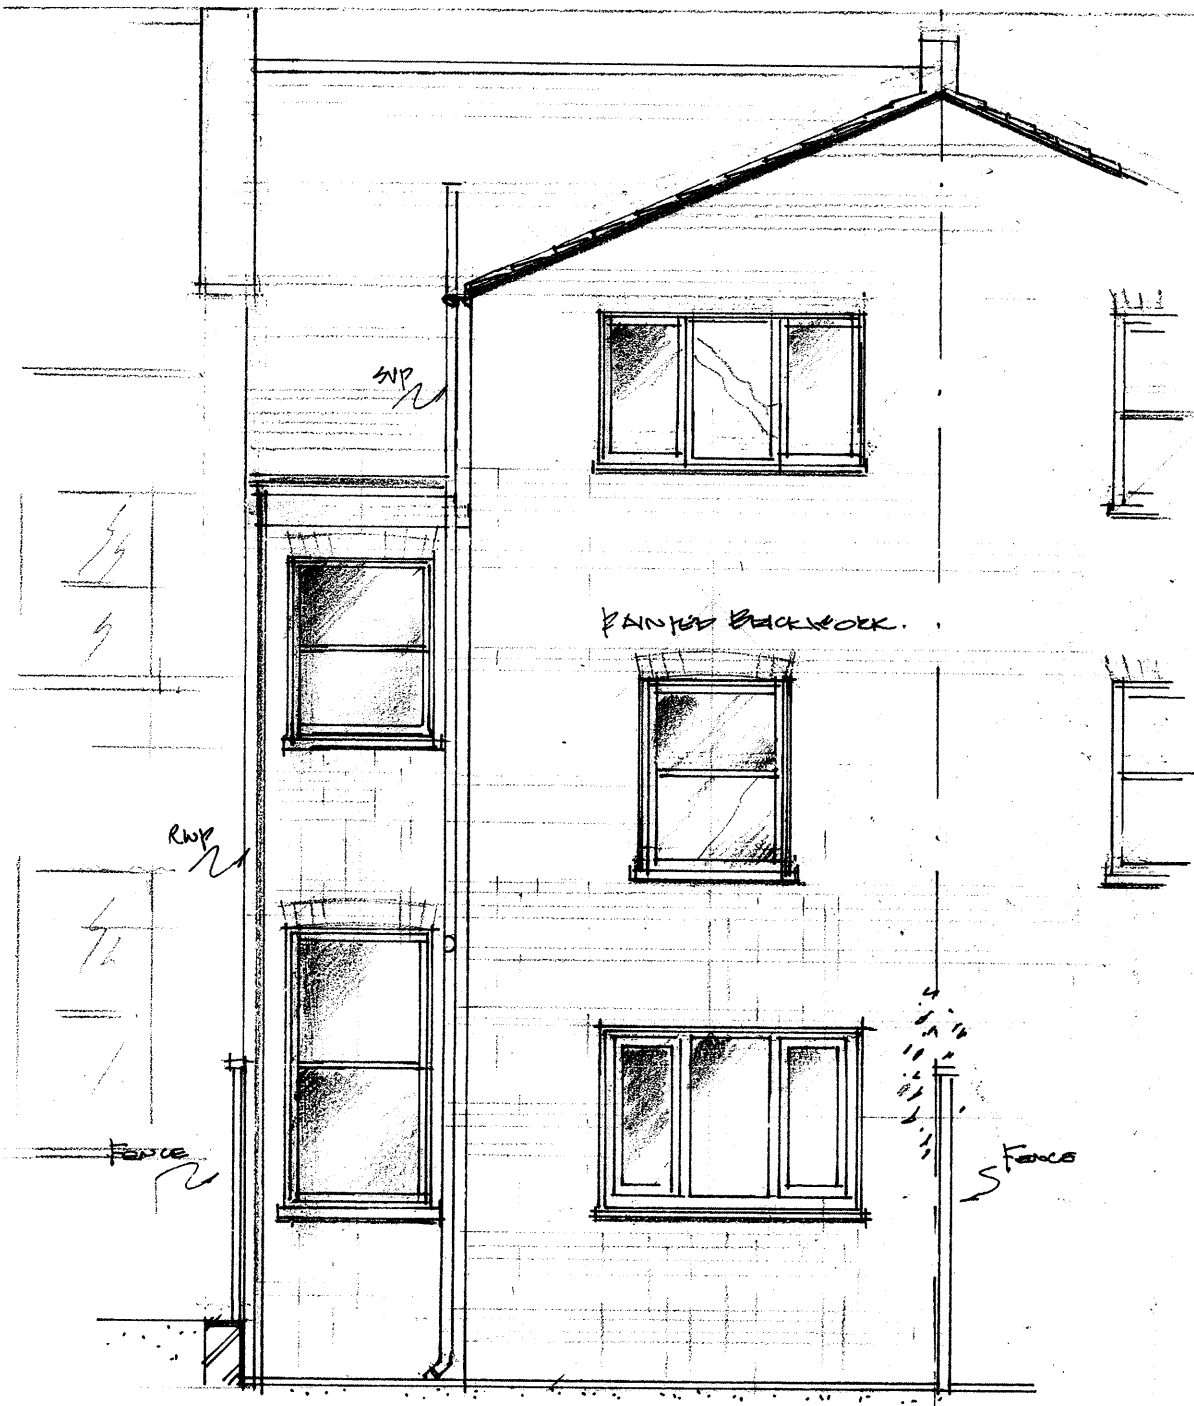


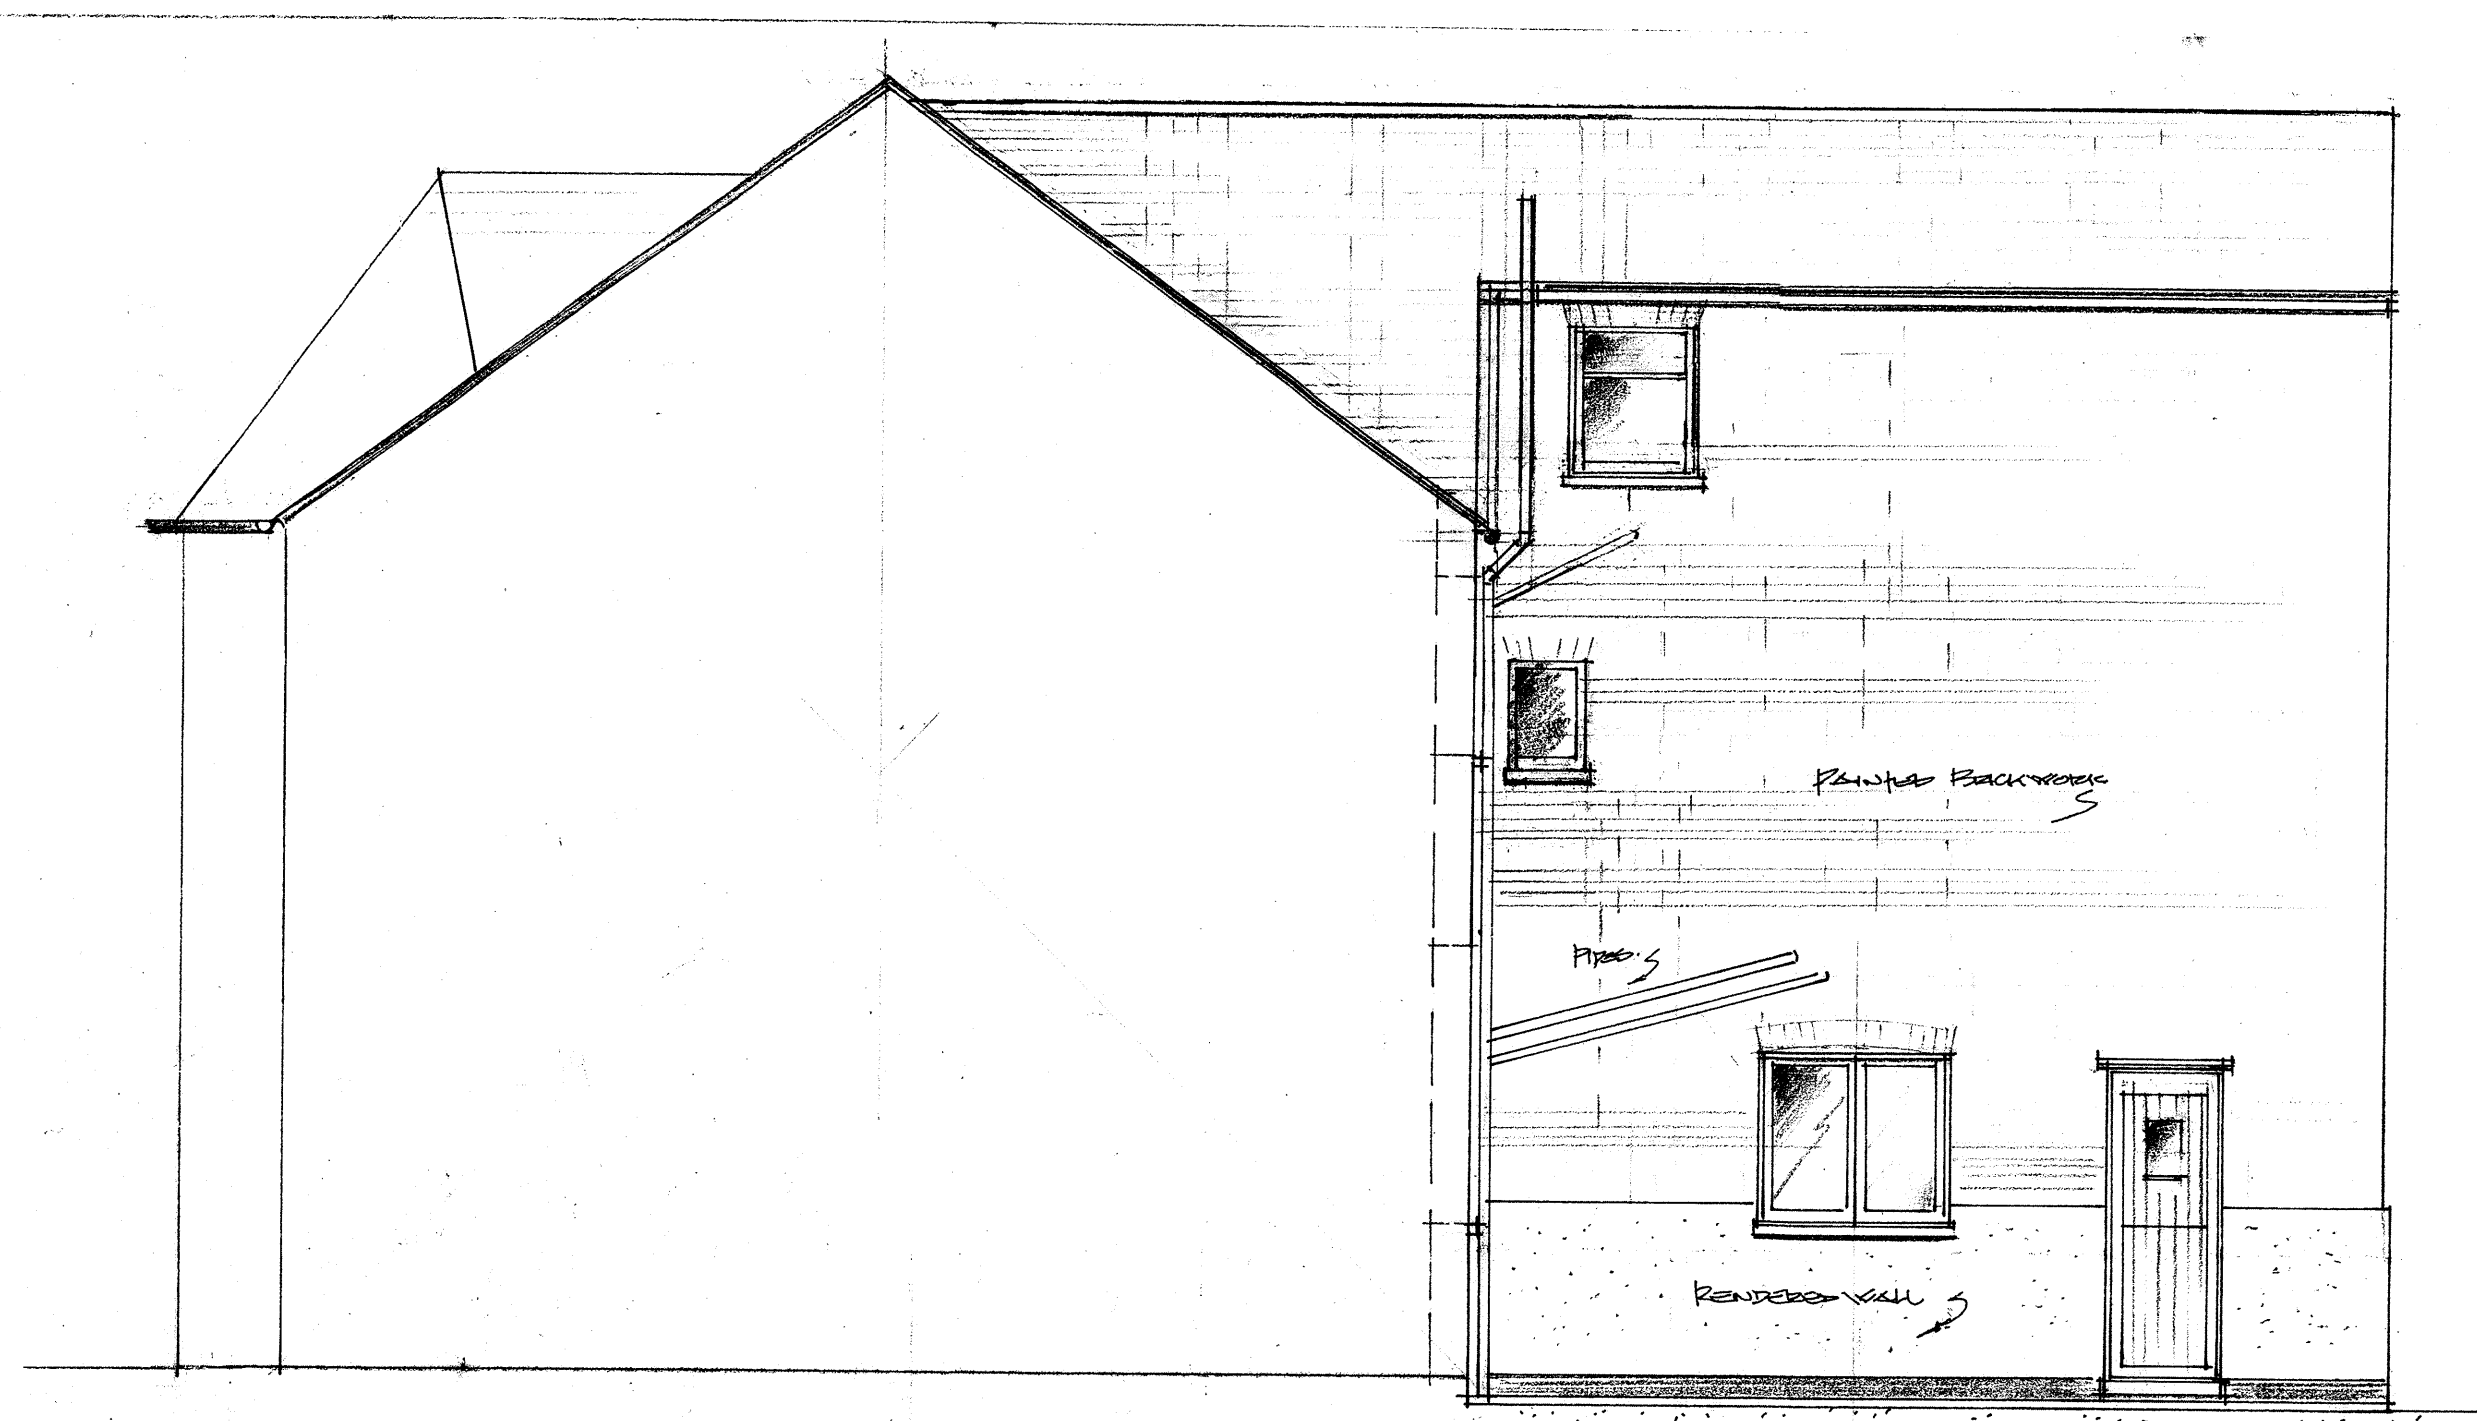

EXISTING REAR ELEVATION 'A-A'

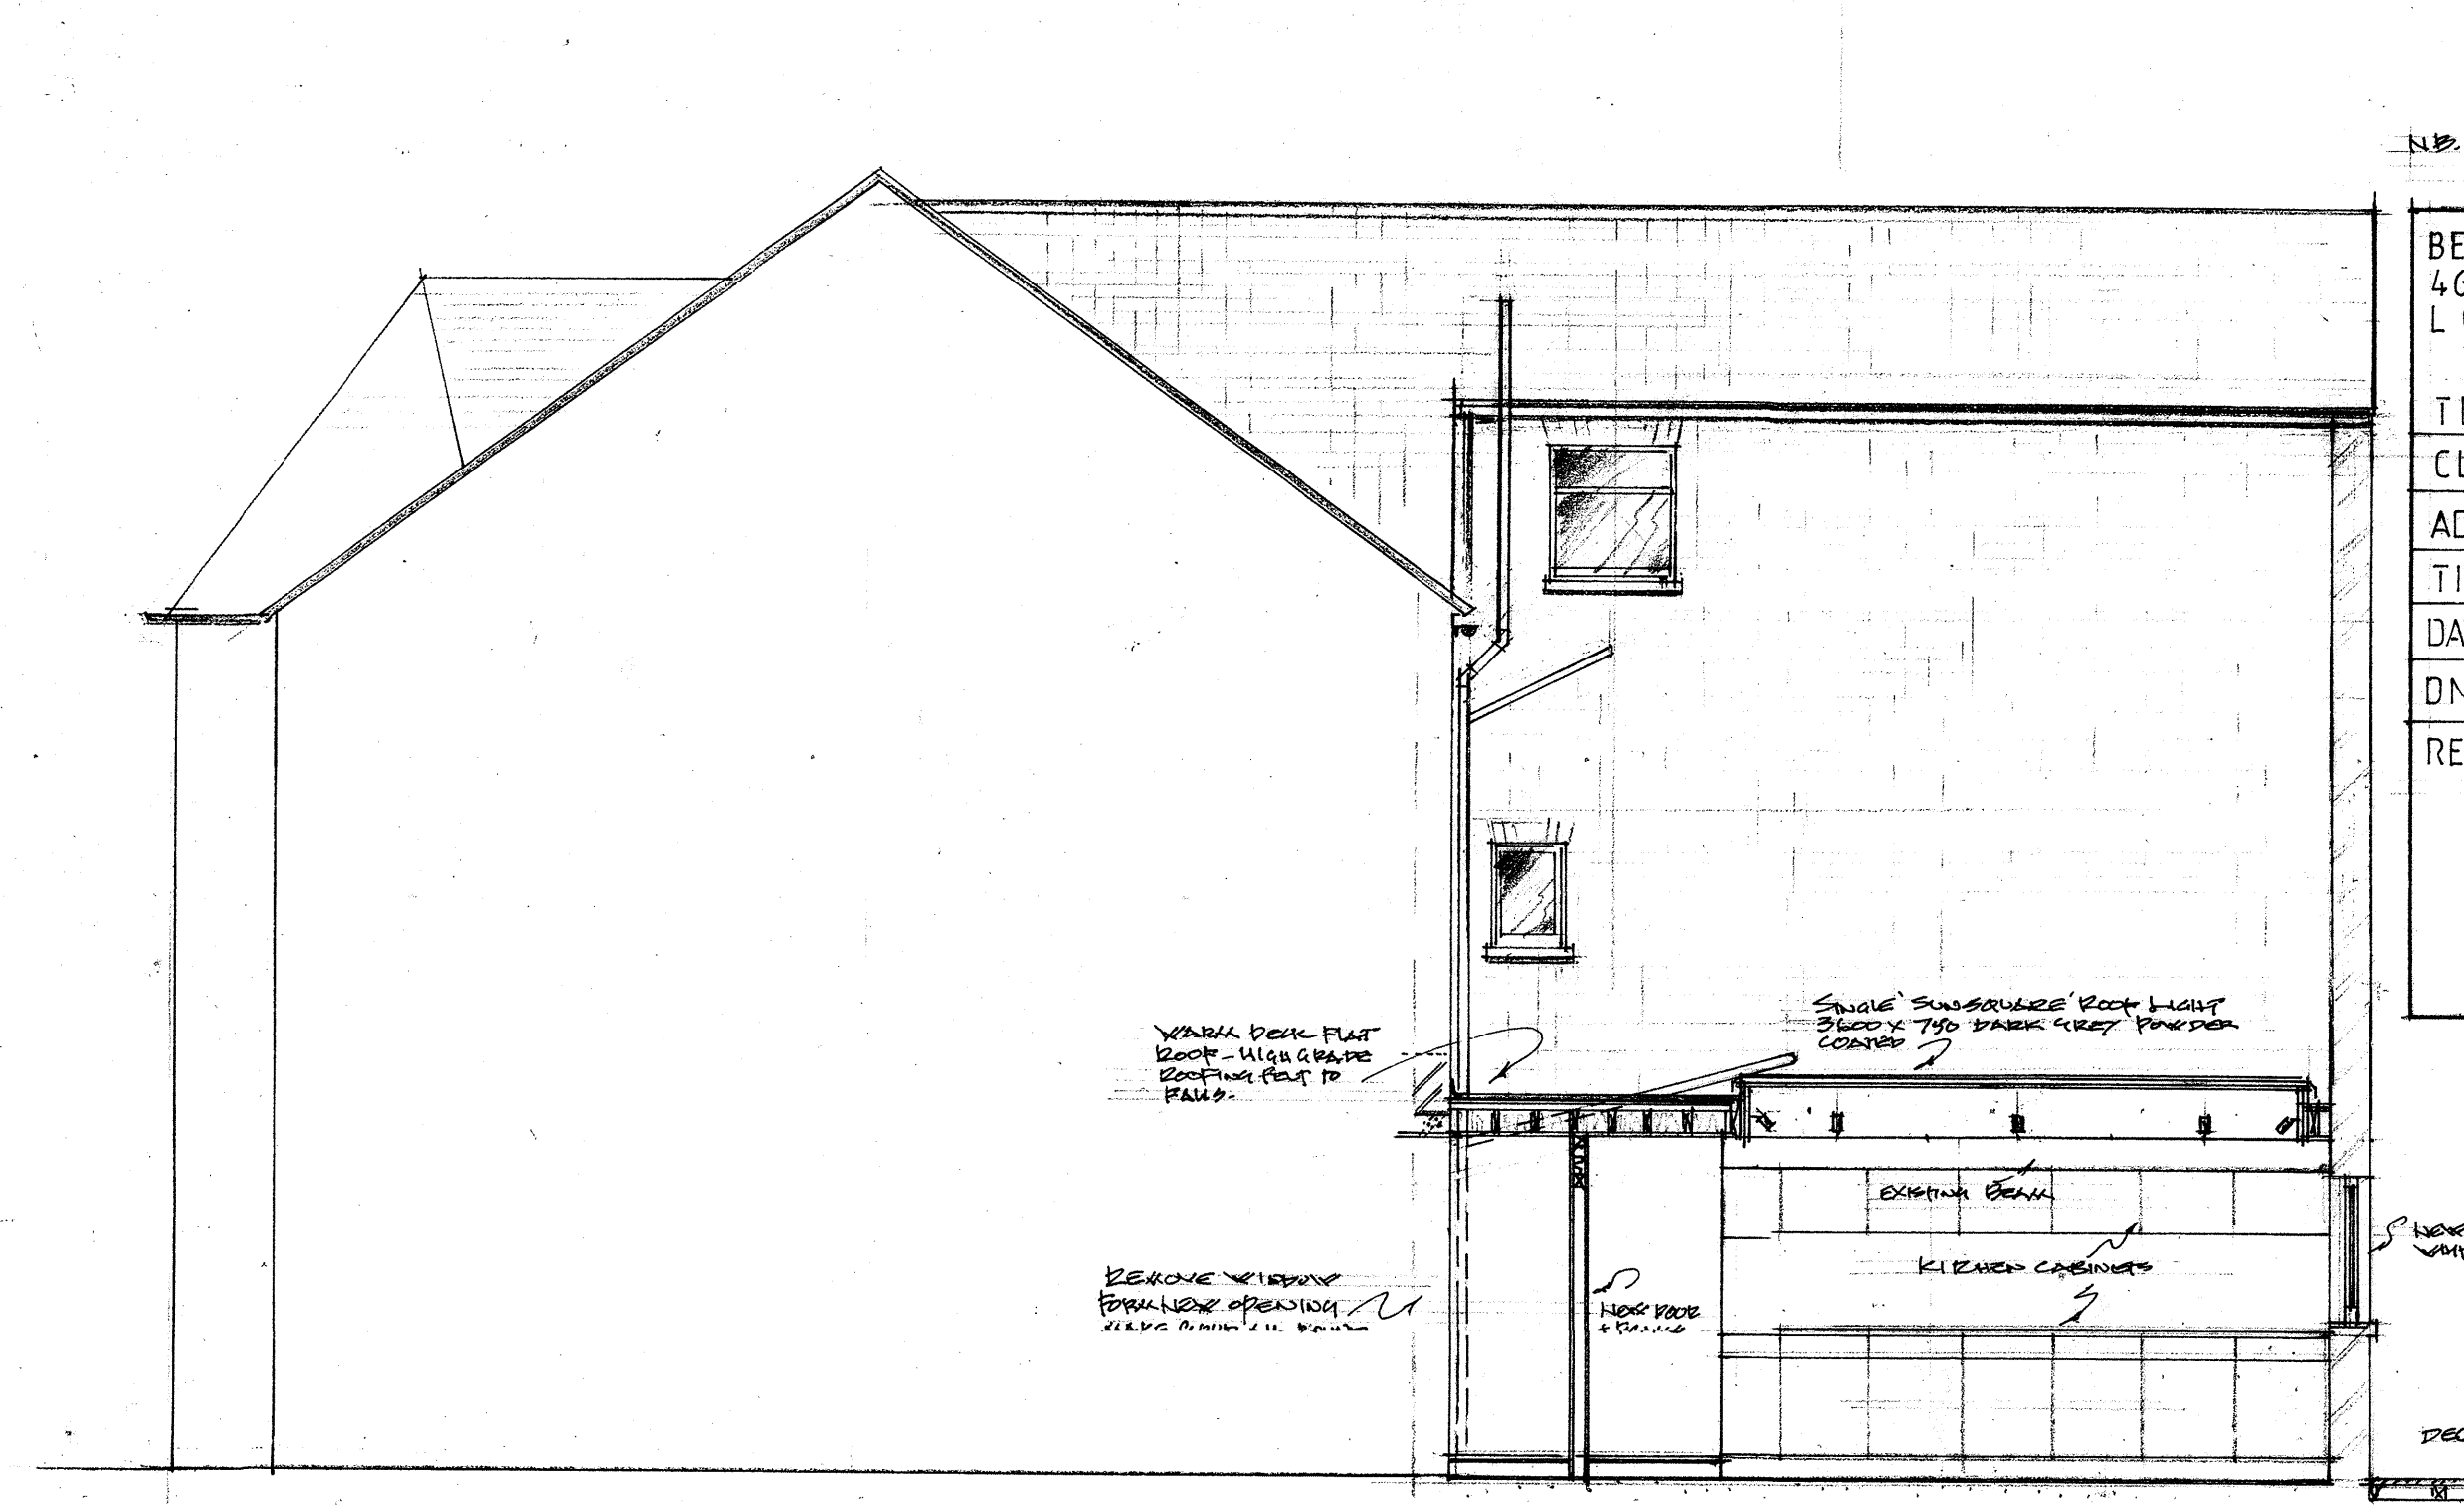

EXISTING SIDE ELEVATION

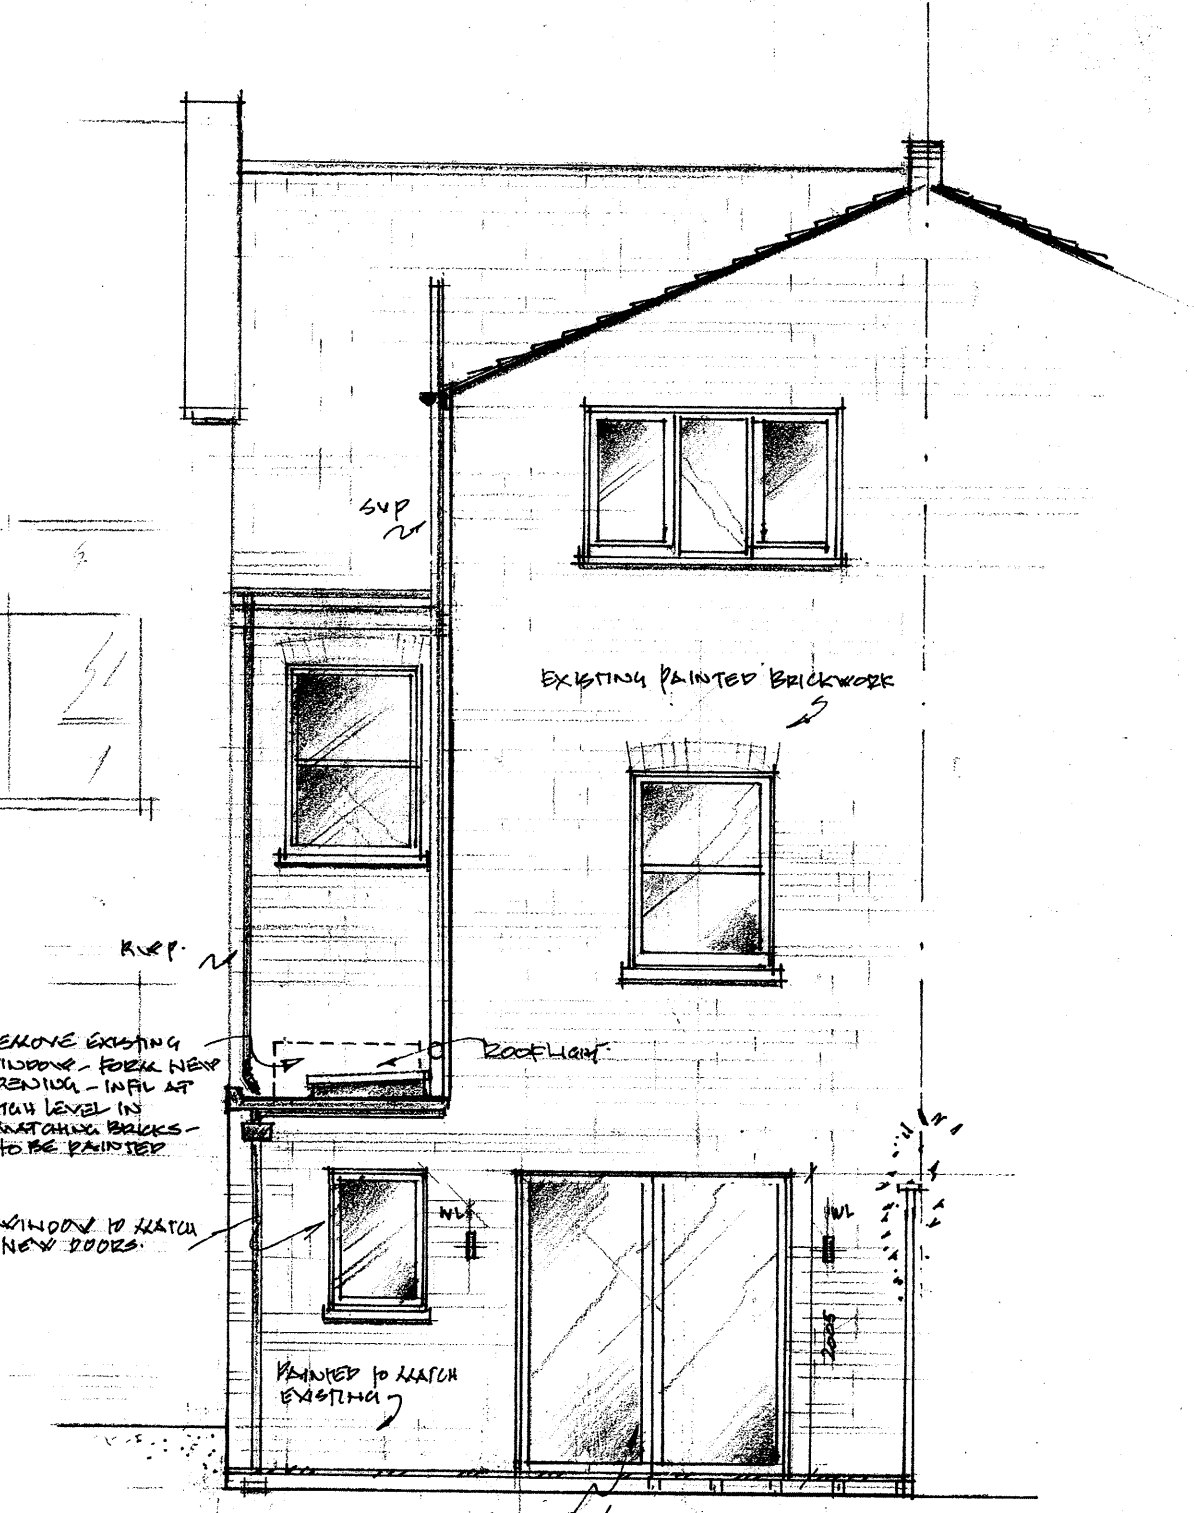

NB. ALL DIMENSIONS TO BE CHECKED ON SITE

BELCHER HALL ASSOCIATES	
46A LOWMAN ROAD	
LONDON N7 6DB	
TEL FAX 0207 607 9110	
CLIENT MR & MRS N. SNEYDA	
ADDRESS 14, BROOKS LEIGH ST. LONDON NW6 6JA	
TITLE SIDE RETURN EXTENSION	
DATE 23.7.12	DRN JB
DWG NO 997/03	SCALE 1:50
REVISIONS	

PROPOSED SIDE RETURN EXTENSION SECTION 'B-B'