


NEW ROOF EXTENSION SET BACK 500mm
FROM INSIDE OF ORIGINAL RETAINED
PARAPET WALL

NEW TIMBER FRAMED SASH
WINDOWS TO MATCH EXISTING,
IN DORMERS WITH CODE 4
LEAD FLASHINGS & CHIEKS.


NATURAL SLATE TO ROOF

LONDON YELLOW STOCK (RECLAIMED)
BRICKS TO MATCH EXISTING

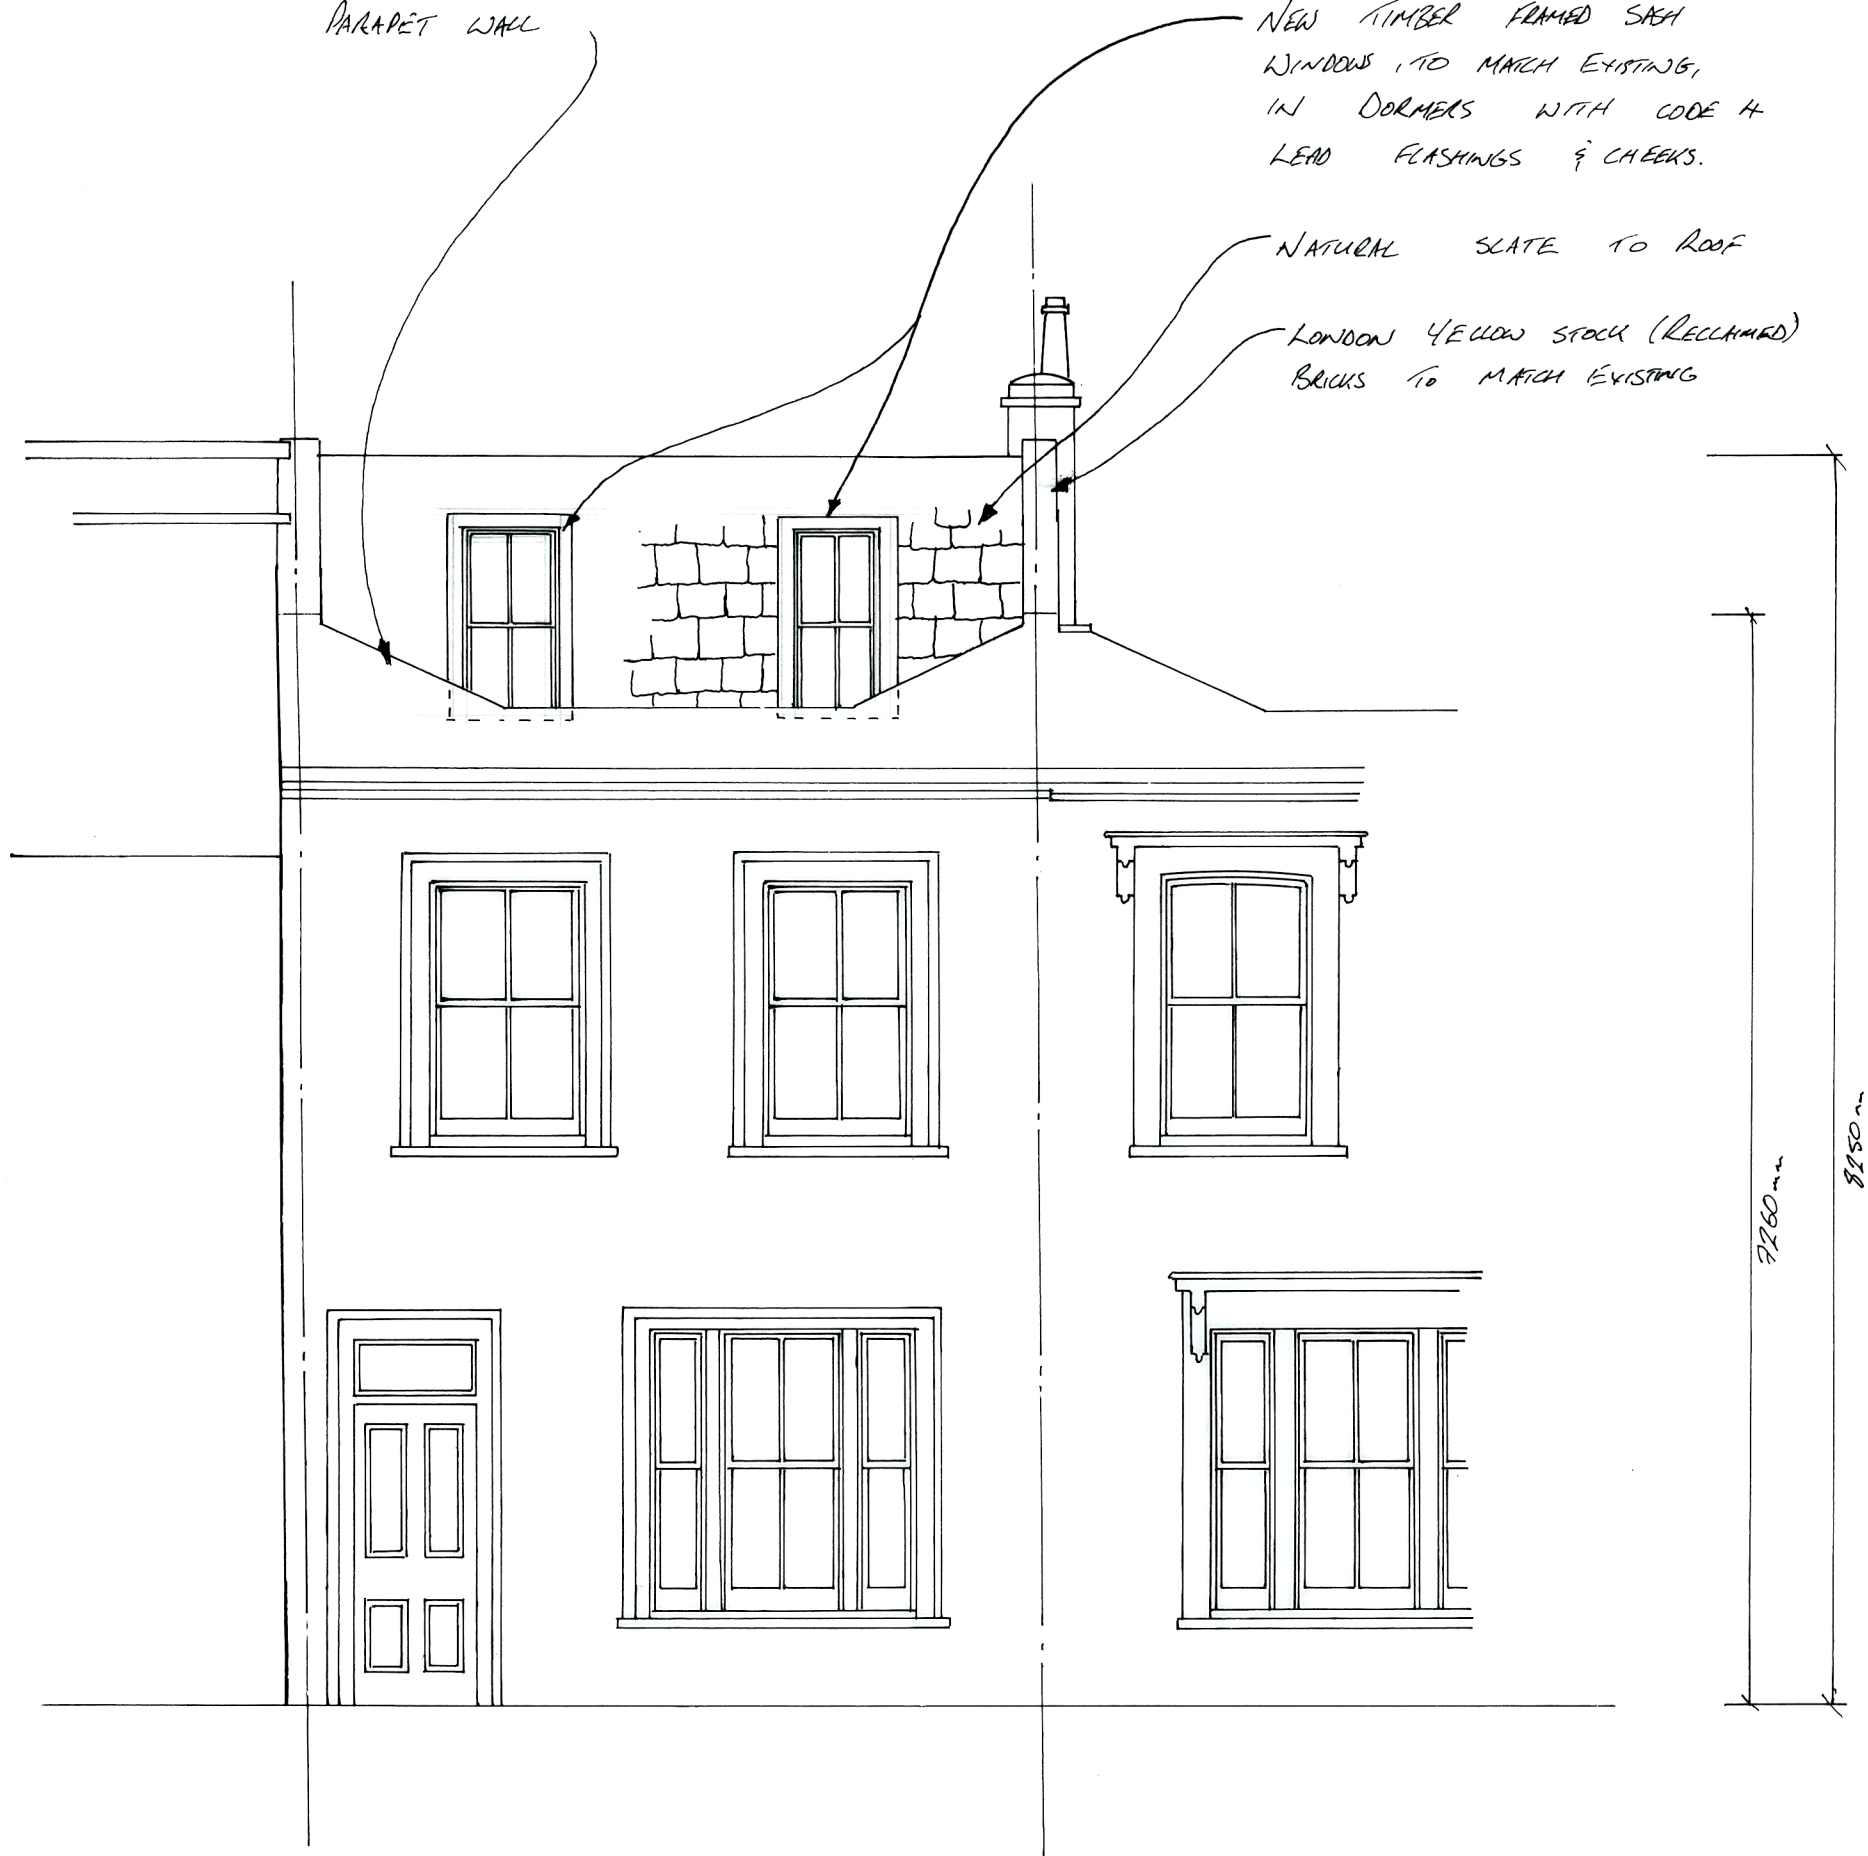

PROPOSED FRONT ELEVATION
1:50

NEW TIMBER FRAMED WINDOWS
OBSCURE GLAZED & FIXED
SHUT

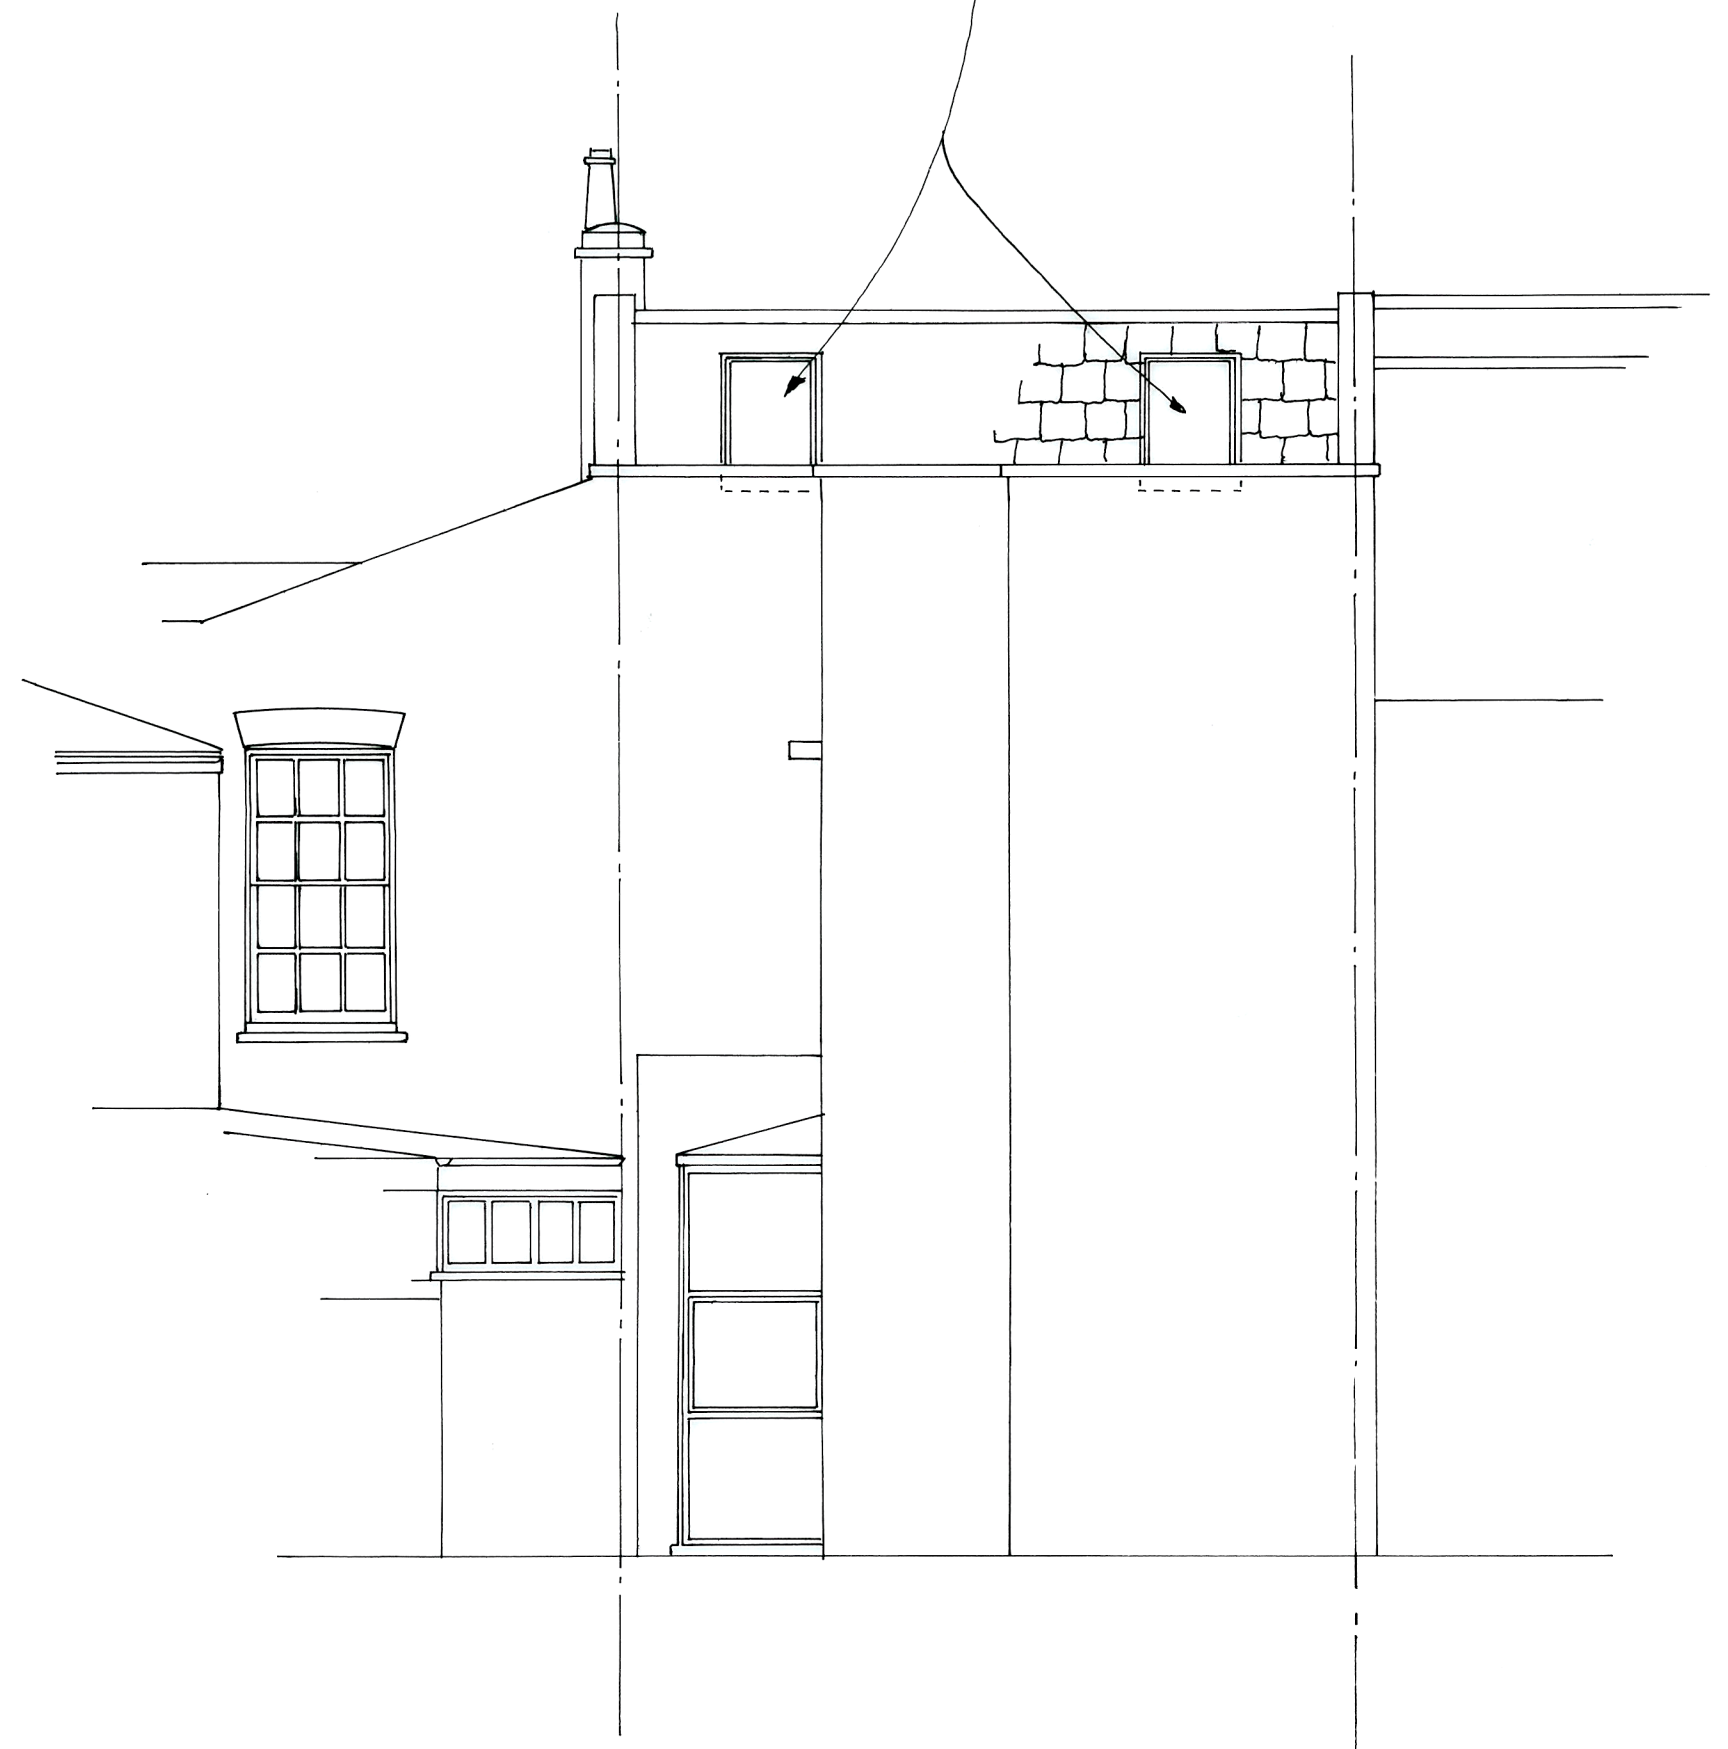

PROPOSED REAR ELEVATION
1:50

CLIENT: MS T. GRANGER		
SITE 74 HADLEY STREET		
LONDON NW1 8TA		
DRAWING: PROPOSED ELEVATIONS		
DATE 9/8/12	SCALE 1:50	DRAWING N° N 11.
REVISION 1.	DRAWN 1C	PAGE N° 3 of 6.