



Proposed Floor Plans

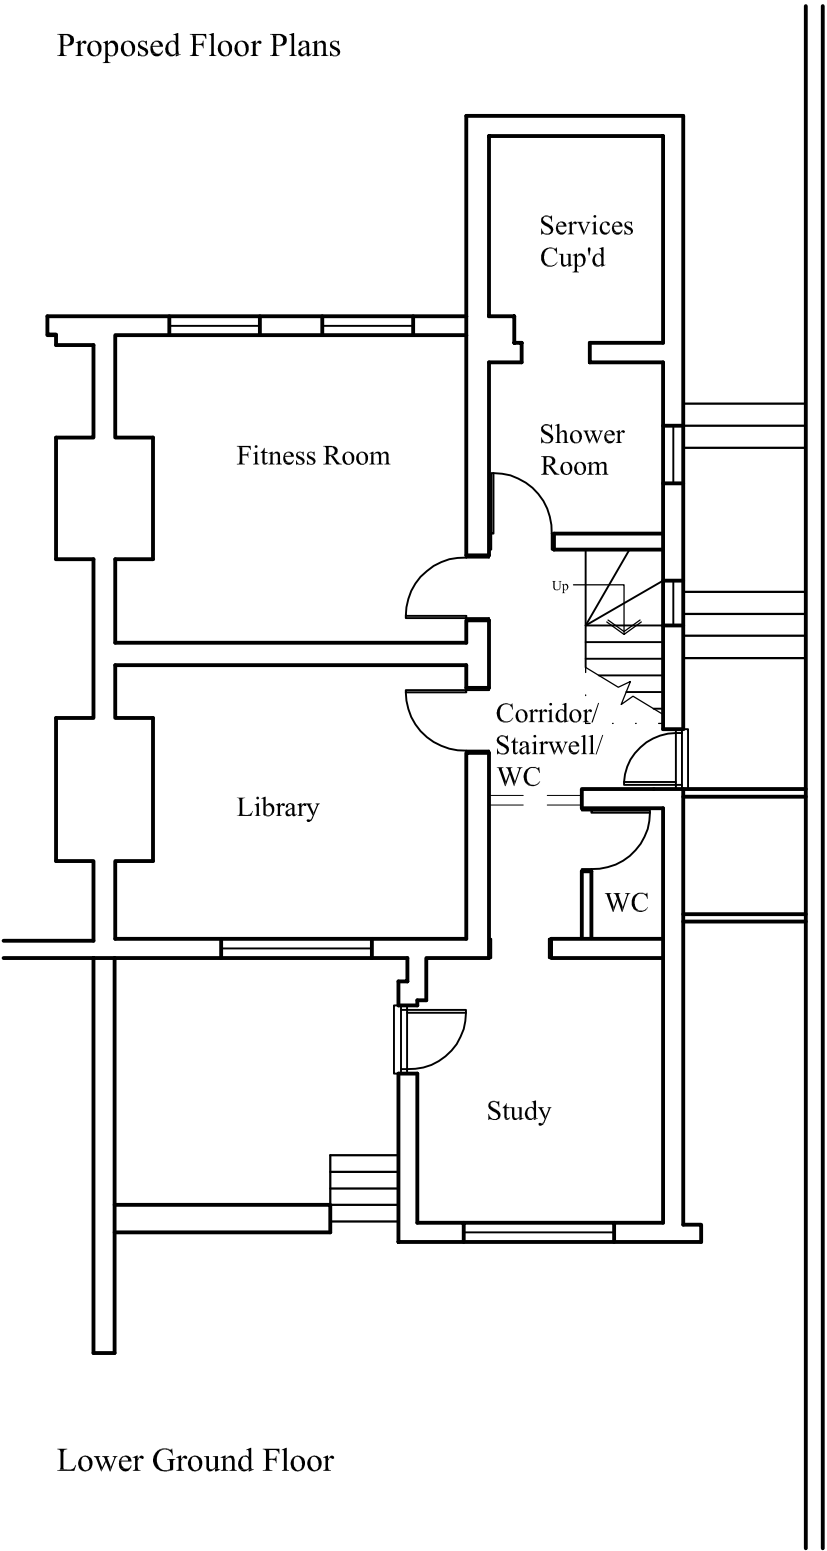

Lower Ground Floor

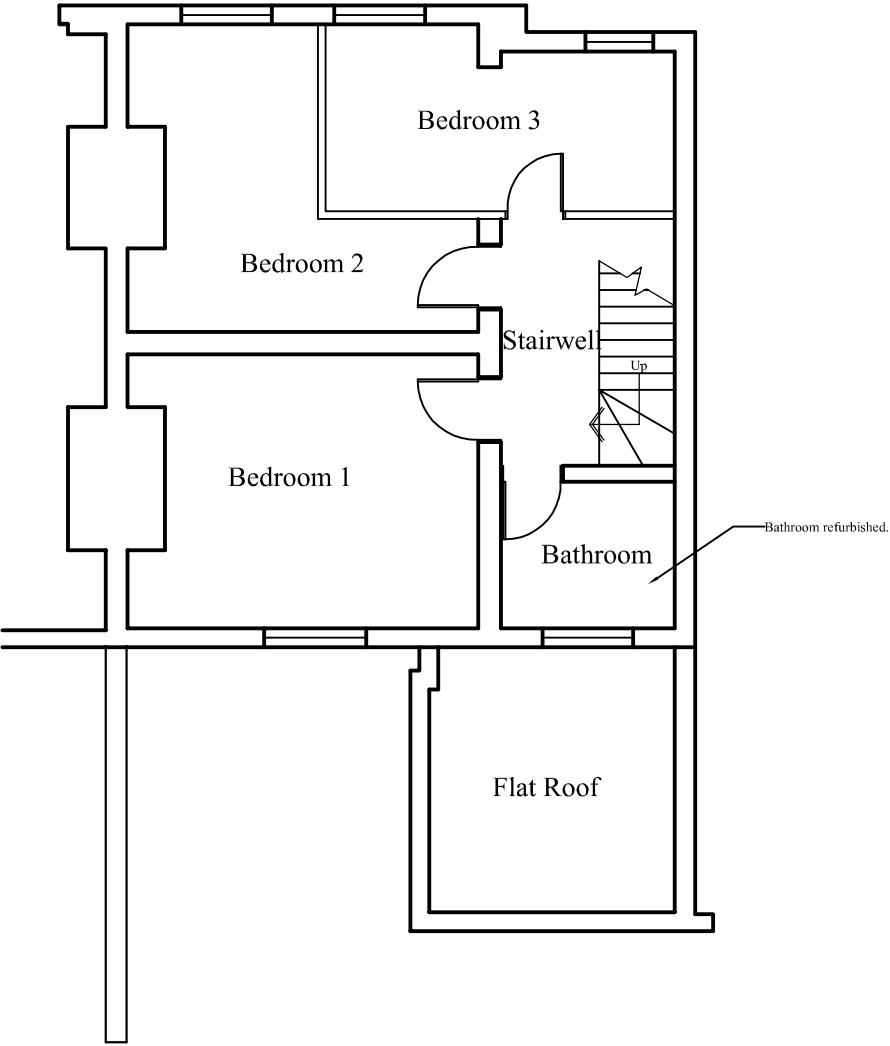

First Floor

<div>Ashley M Jones</div> <div>BUILDING SURVEYOR</div>		
<div>Downlands</div> <div>Framfield</div> <div>Uckfield</div> <div>East Sussex TN22 5PN</div> <div>Tel: 01825 890465</div> <div>E-mail: downlands@rtcsonline.org</div>		
Job: <div>142 Camden Road</div> <div>LONDON</div> <div>NW1 9HR</div>		
Title: <b>Proposed Floor Plans</b>		
Date: <div>Oct 2011</div>	Drwg No: <div>2165/2</div>	Rev: <div>B</div>
Scale: 1:100 @ A3	Drawn: AMJ	
Client: <div>Mr J Harbord</div>		
<div>Drawings are the copyright of the above practice. Contractor to check all dimensions and details before commencement, construction or fabrication and report any deviation to the Surveyor. Figured dimensions are not to be relied upon without site accuracy checking. All work to comply with current Building Regulations, BS's/CoP's &amp; NHBC Reg.'s where applicable. Specification and Drawing contradictions must be referred to the surveyor before being acted upon.</div>		