

NOTES


This drawing is intended for the use of the individual or entity to whom it is addressed.

You are hereby notified that any dissemination, distribution or copying of this drawing is strictly prohibited.

1. All dimensions and levels to be checked on site. The Architect to be notified of any discrepancies.

2. This drawing to be read in conjunction with the other relevant project drawings and in addition, with structural, M & E engineers, approved sub-contractors drawings and current instructions.

3. All work to be undertaken with the requirements of the current Building and Water Regulations.

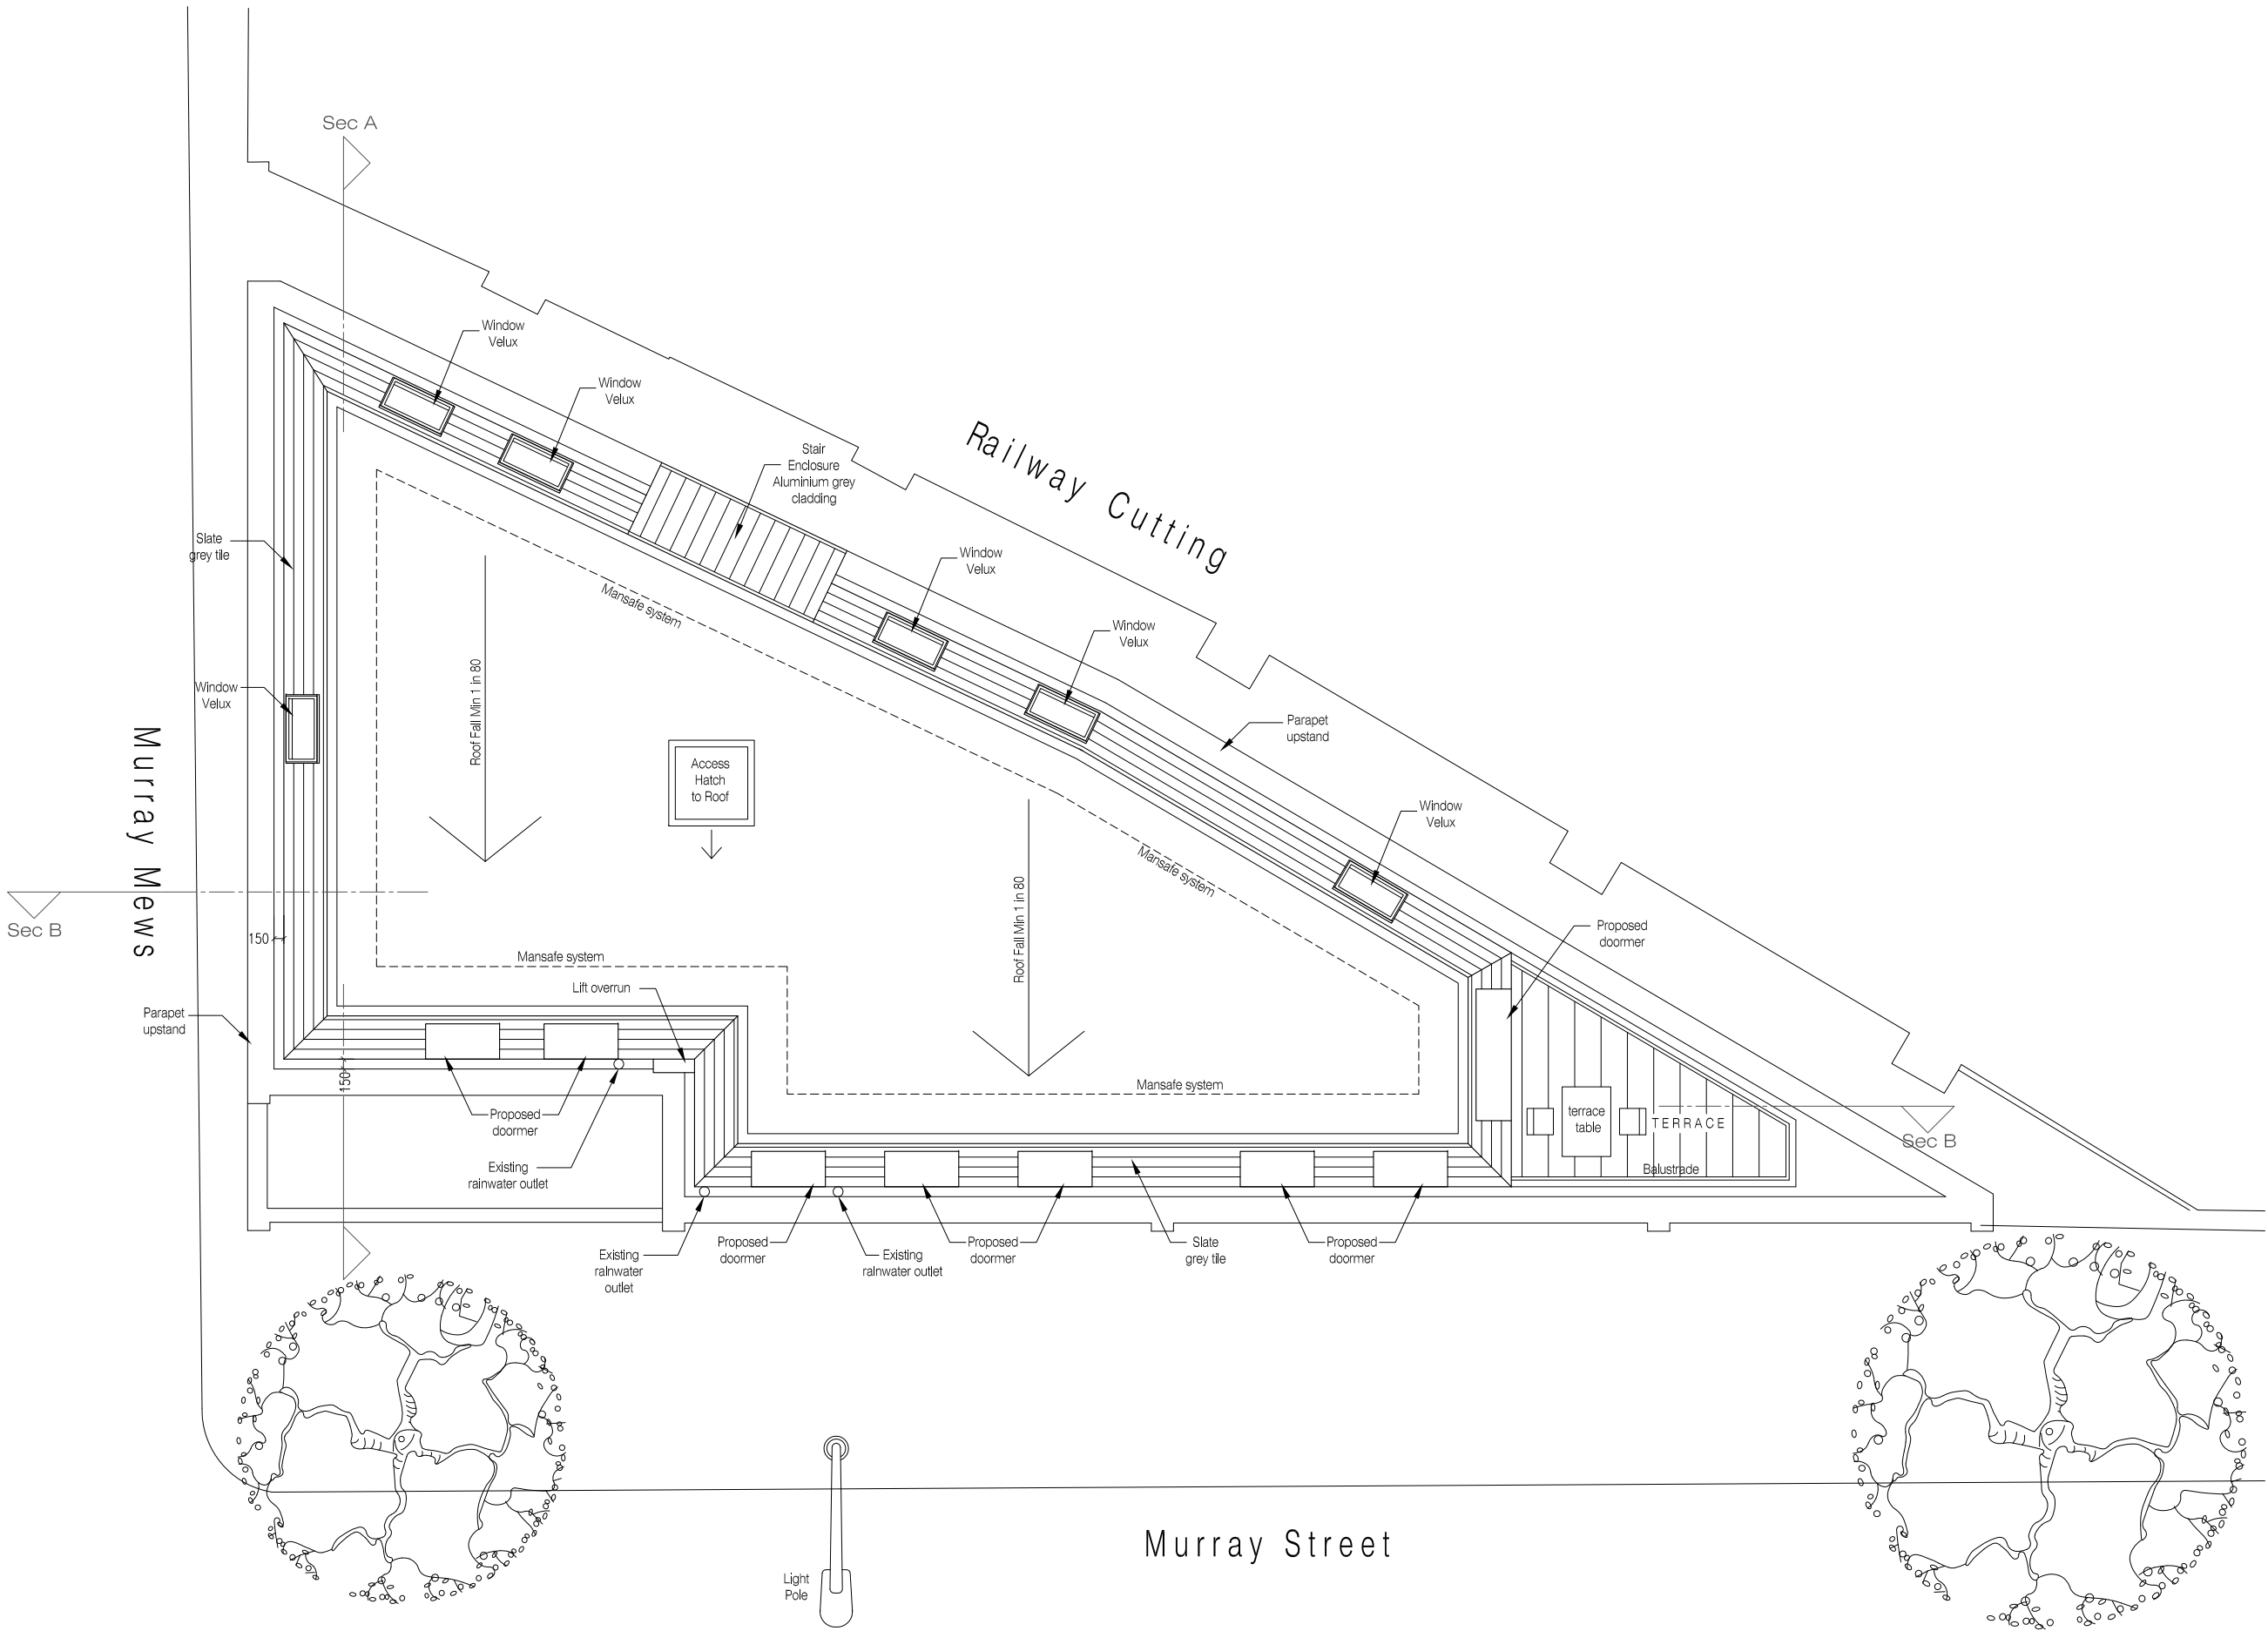

1 PROPOSED ROOF FLOOR PLAN
Scale 1:100 @A3 - 1:50 @ A1

0 mm 10 mm 50 mm
ORIGINAL SCALE 1:1

	10/08/12	Added sections lines		AC	JM	
REV	DATE				BY	CHK
PURPOSE OF ISSUE						
PLANNING						
ISSUE DATE		REFERENCE NO		ISSUED TO		
10-08-2012		-		-		
CLIENT						
DAMSONETTI UK LTD.						
ARCHITECTS						
MOXON CINCOTTA ARCHITECTS						
9 GRANGE ROAD, LONDON SE1 3BE						
PROJECT						
17 MURRAY STREET						
LONDON NW1 9RE						
DRAWING						
TITLE						
Propose Roof Floor Plan						