


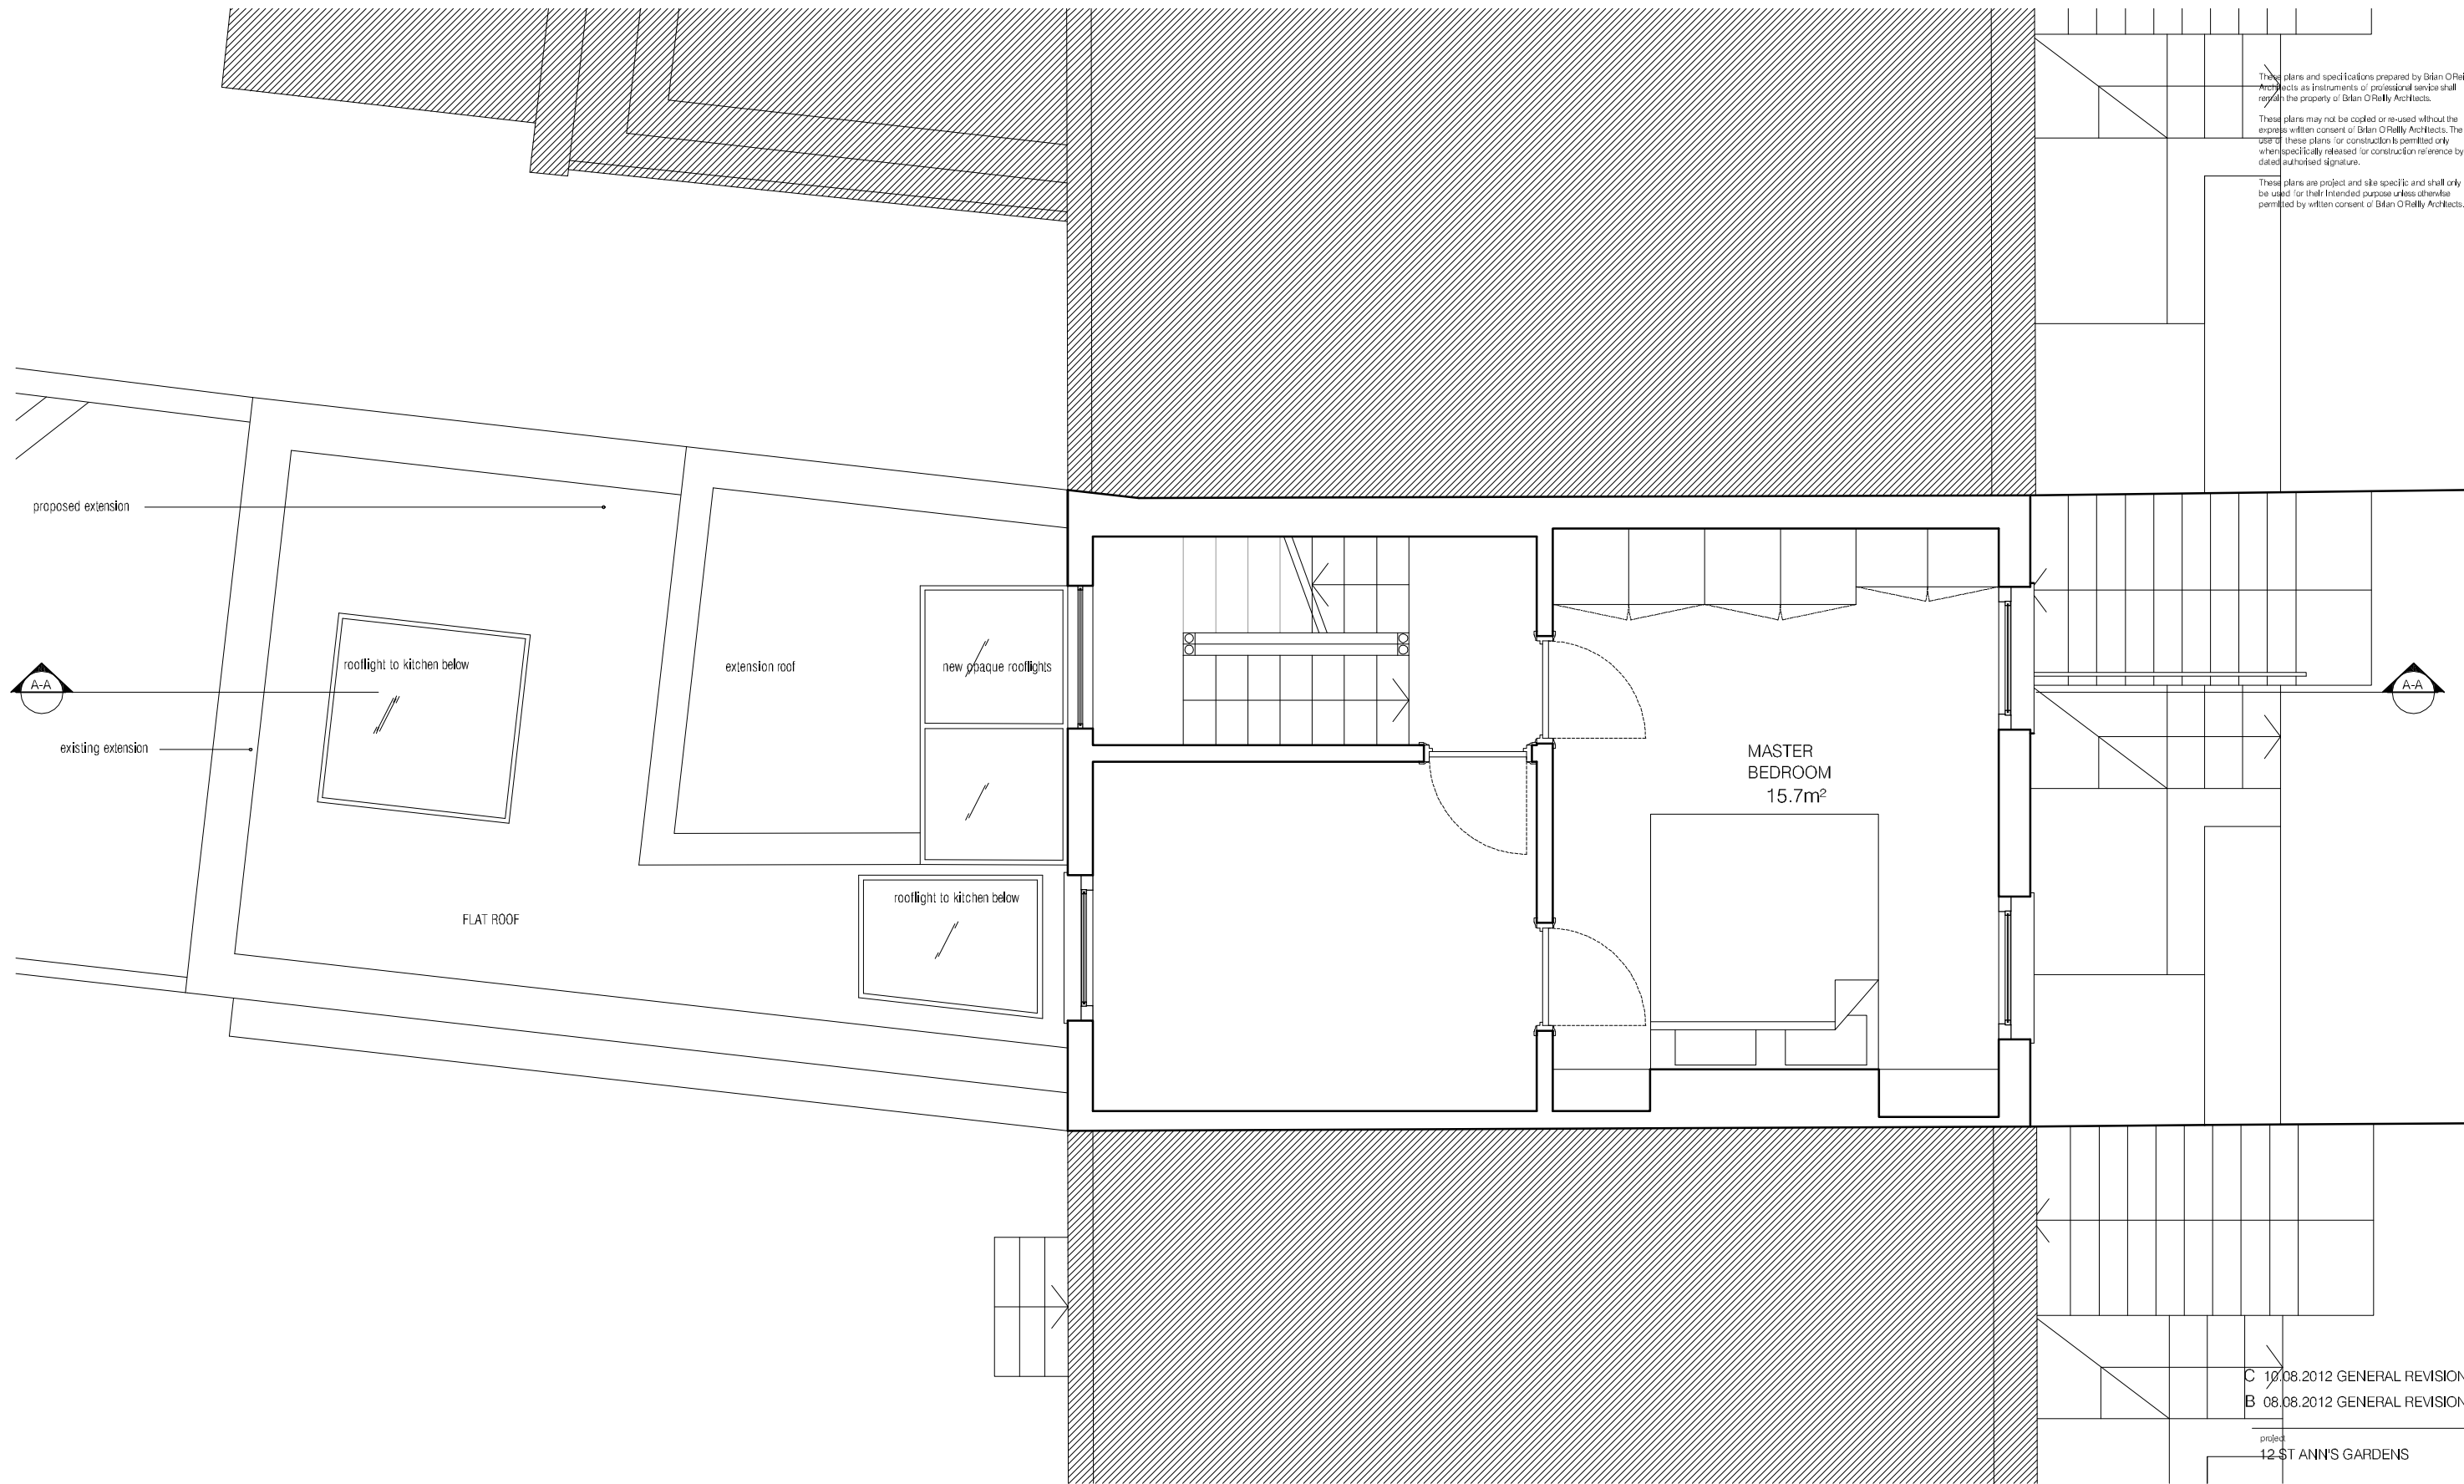

These plans and specifications prepared by Brian O'Reilly Architects as Instruments of Professional Service shall remain the property of Brian O'Reilly Architects.

These plans may not be copied or re-used without the express written consent of Brian O'Reilly Architects. The use of these plans for construction is permitted only when specifically released for construction reference by a dated authorised signature.

These plans are project and site specific and shall only be used for their intended purpose unless otherwise permitted by written consent of Brian O'Reilly Architects.

FIRST FLOOR PLAN
scale 1:50



C 10.08.2012 GENERAL REVISIONS
B 08.08.2012 GENERAL REVISIONS

project
12 ST ANN'S GARDENS

drawing
PROPOSED FIRST FLOOR
PLAN

number	date
328-103-P	31.07.2012
scale	revision
1:50@A3	C

BRIAN O'REILLY ARCHITECTS
The Studio 31 Oval Road LONDON NW1 7EA
Tel: +44 (0)20 7287 0300
www.brianoreillyarchitects.com
mail@brianoreillyarchitects.com