



These plans and specifications prepared by Brian O'Reilly Architects as instruments of professional service shall remain the property of Brian O'Reilly Architects.

These plans may not be copied or reused without the express written consent of Brian O'Reilly Architects. The use of these plans for construction is permitted only where specifically released in writing for construction reference by a dated authorised signature.

These plans are project and site specific and shall only be used for their intended purpose unless otherwise permitted by written consent of Brian O'Reilly Architects.

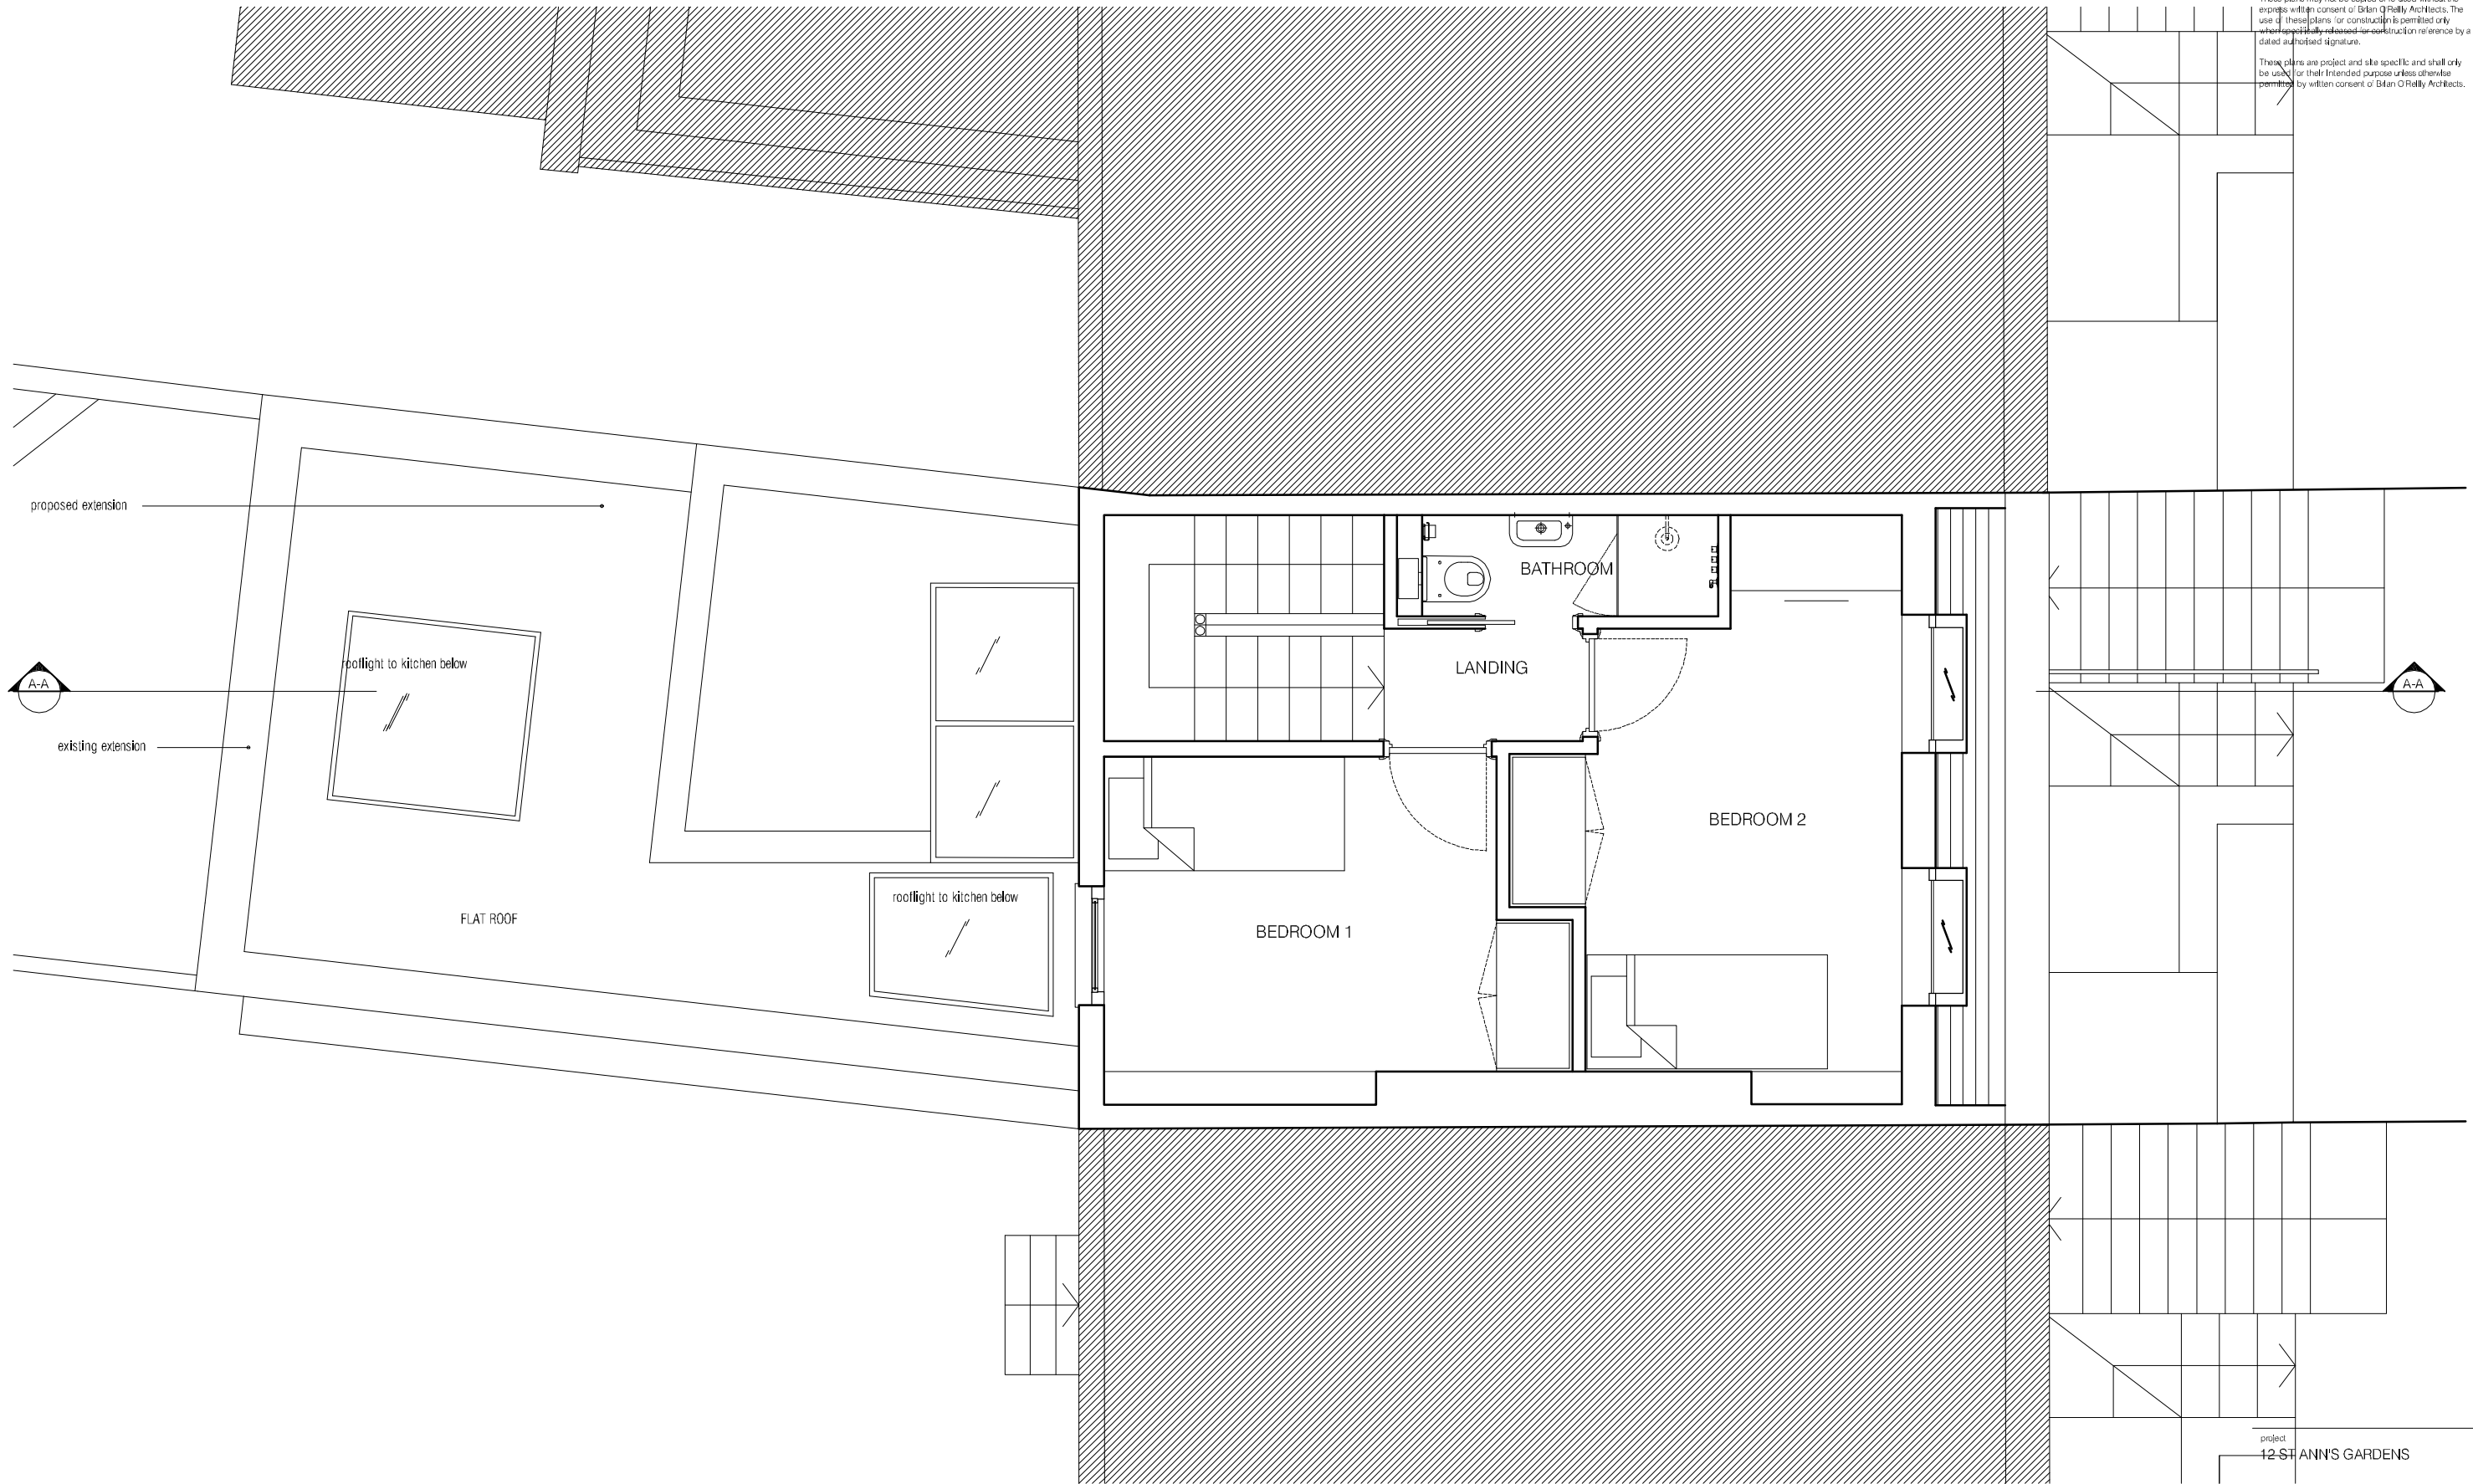

SECOND FLOOR PLAN
scale 1:50

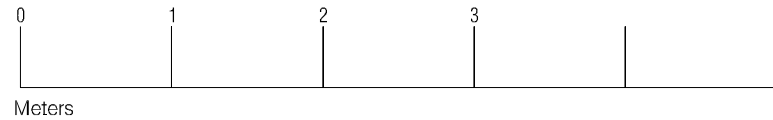

project
12 ST ANN'S GARDENS

drawing
PROPOSED SECOND FLOOR
PLAN

number	date
328-104-P	26.06.2012
scale	revision
1:50@A3	-

BRIAN O'REILLY ARCHITECTS

The Studio 31 Oval Road LONDON NW1 7EA
Tel: +44 (0)20 7287 0300
www.brianoreillyarchitects.com
mail@brianoreillyarchitects.com