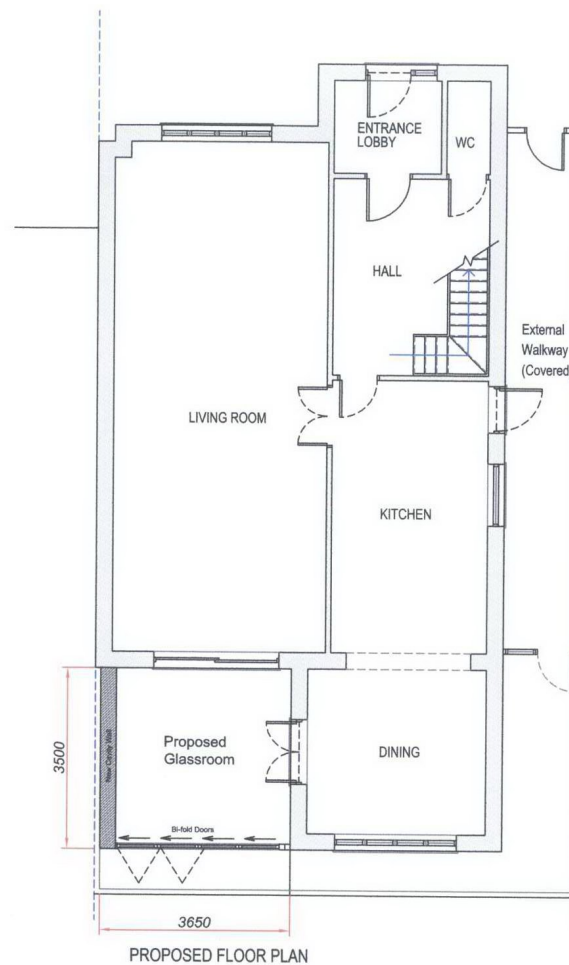
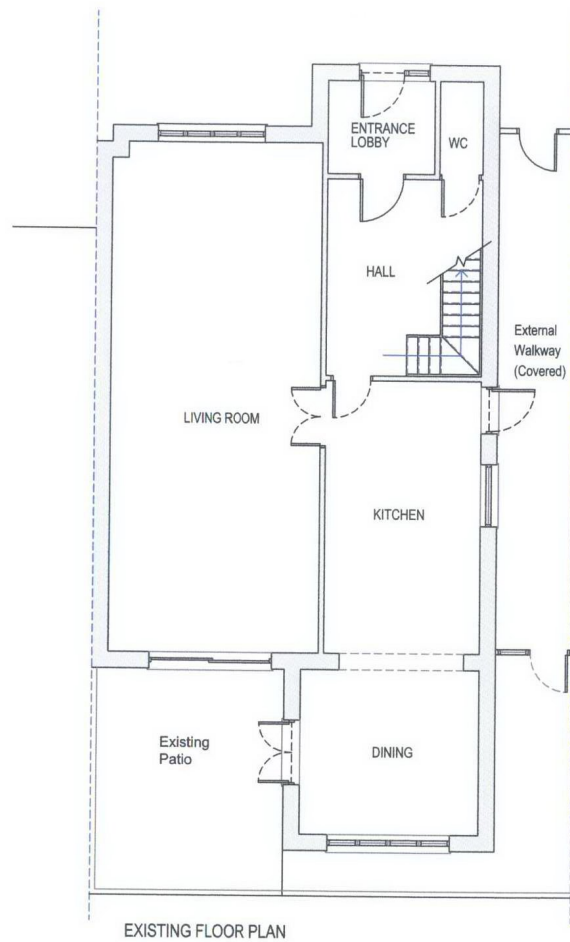


Drawing Title:
Existing & Proposed Floor Plans
8 Oakeshott Avenue, Highgate
London, N6 6NS

Dwg No: 81651.04
Client: Sir Thomas Harris

COUNTRYWIDE

53 WESSEX TRADE CENTRE
RINGWOOD ROAD - POOLE - DORSET BH12 3PF
TEL: 01202 725222 FAX: 01202 725299
e mail: sales@countrywidetd.co.uk www.countrywidetd.co.uk

Scale: 1:100 @ A3

© Countrywide Ltd 2012

