



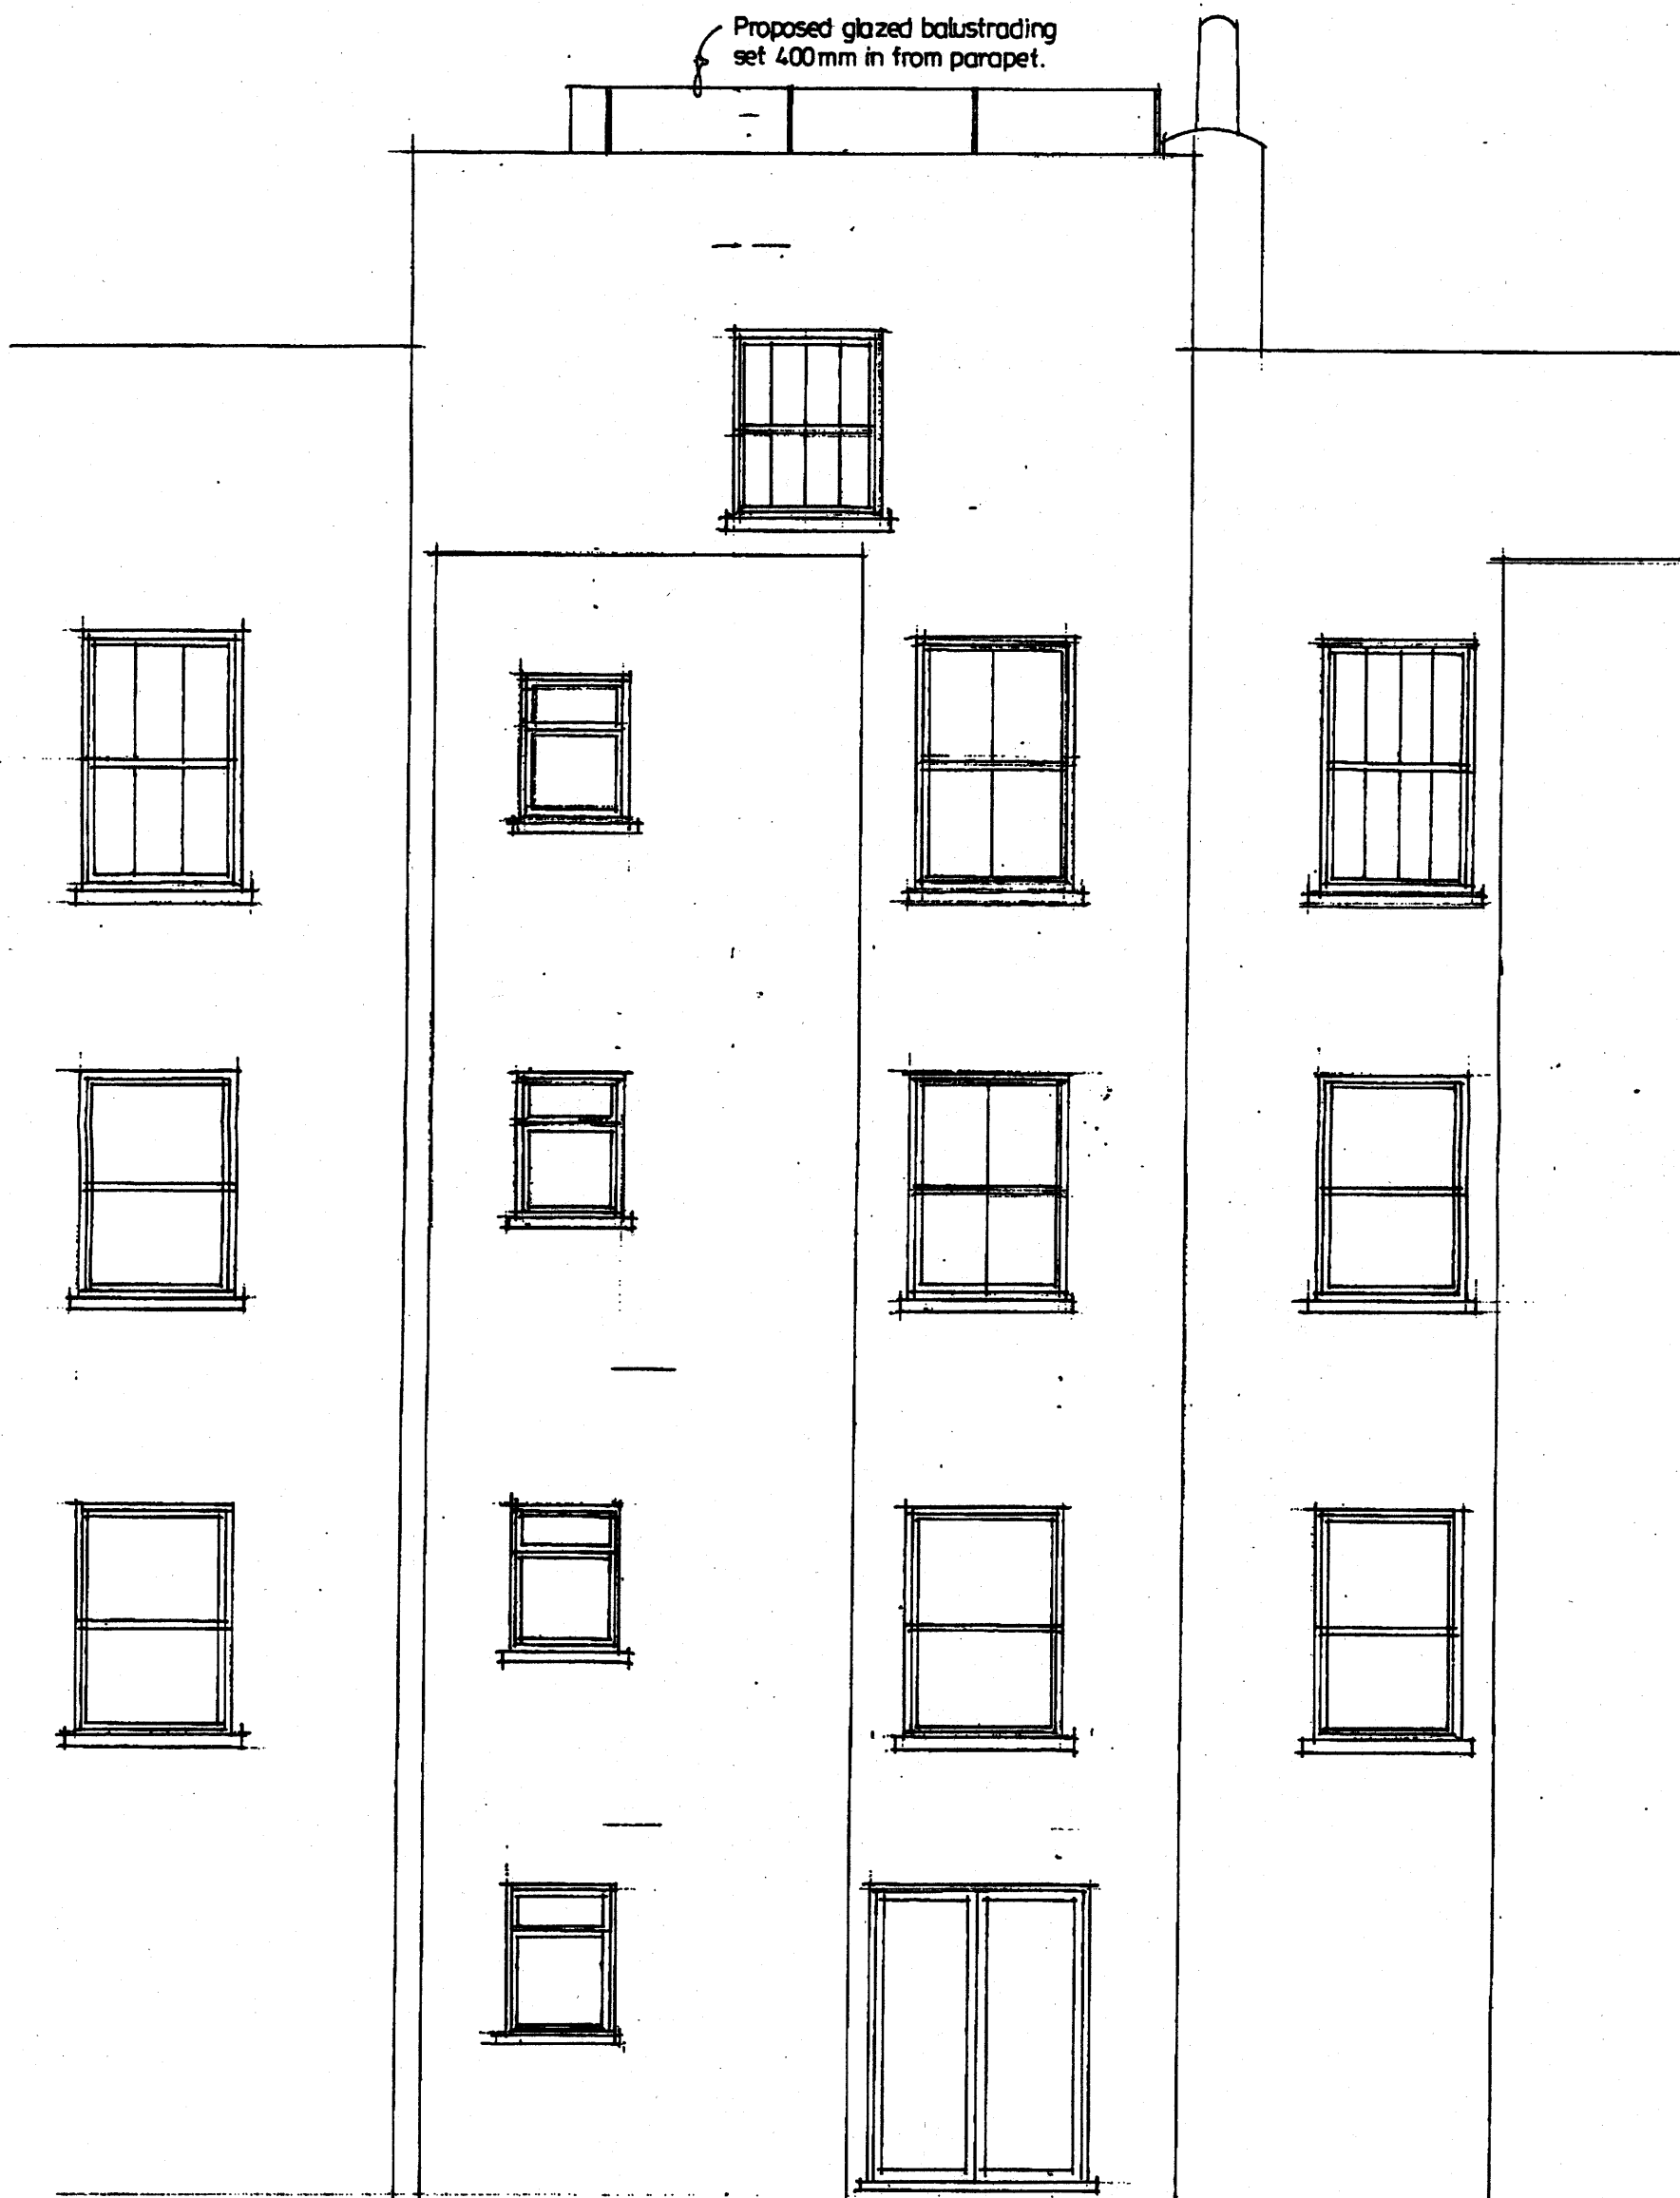

N°5

REAR ELEVATION

N°1

 

scale : 1:50

3. Albert Street.
London. NW1 7LU.

ANTHONY BYRNE ASSOCIATES
6 NOR STREET, LONDON NW1 9PL
TEL: 0207 267 2386
FAX: 0207 267 7880
Scale: 1:50. Date: 30.7.12.
Drawing No: 204 / AS