


PLANNING


ALBERT STREET

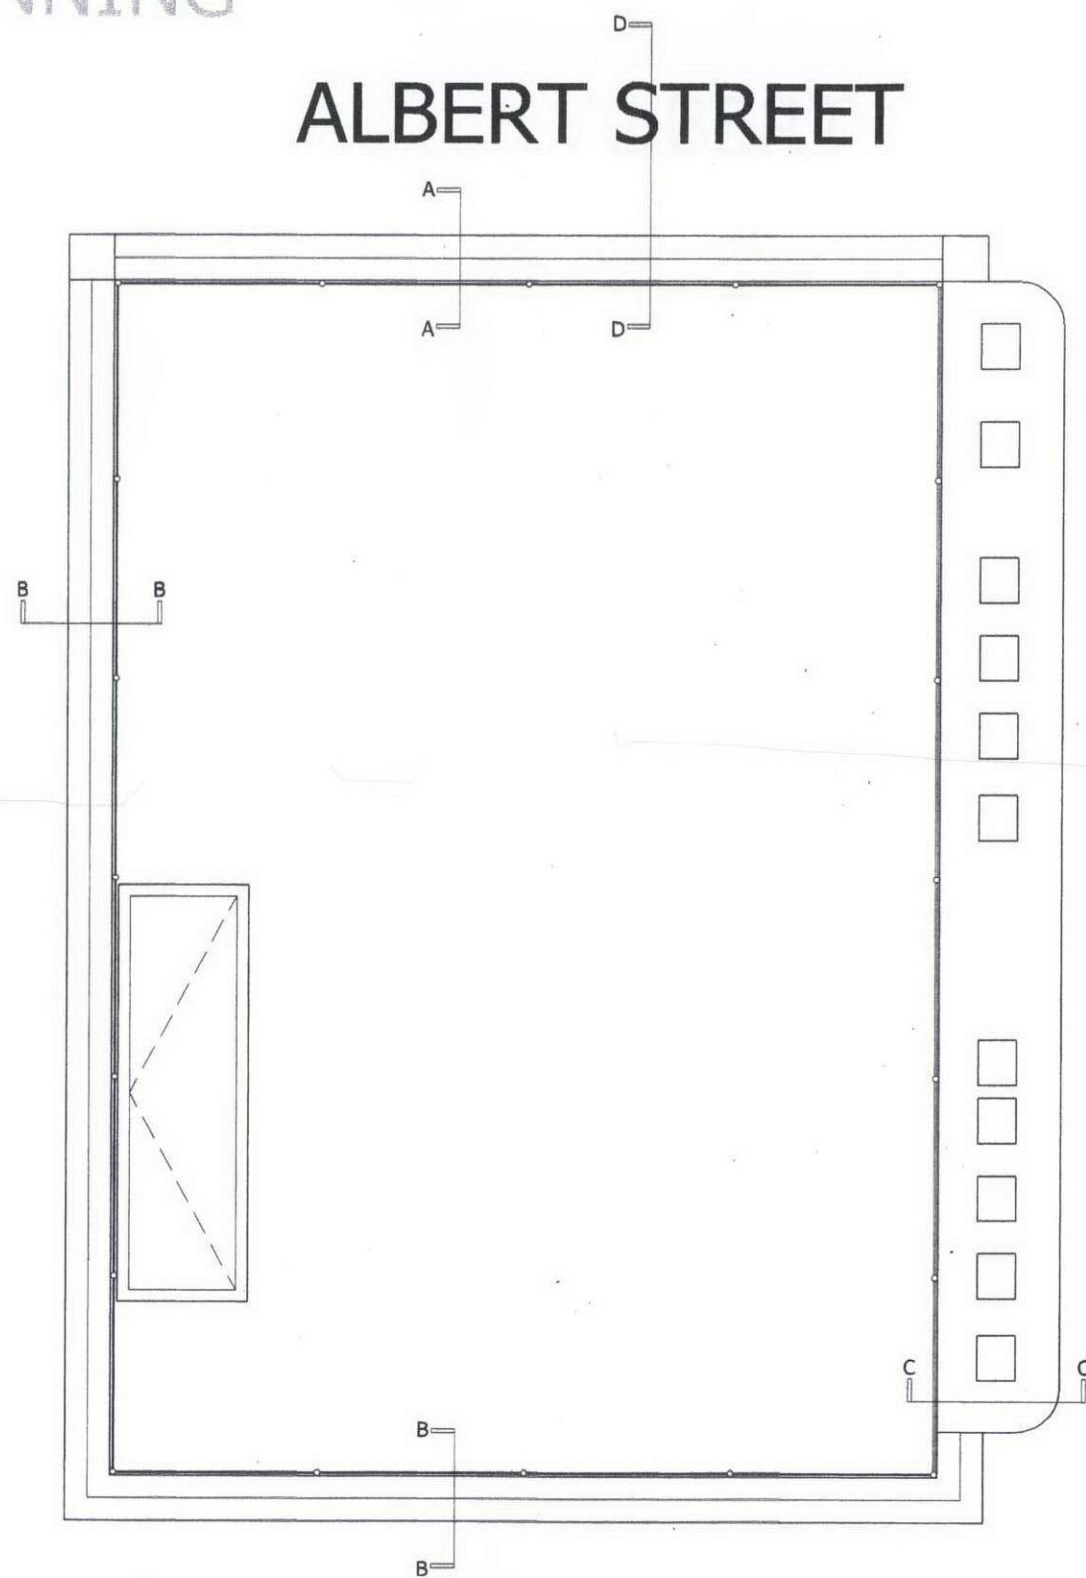

ROOF TERRACE PLAN



ALBERT STREET

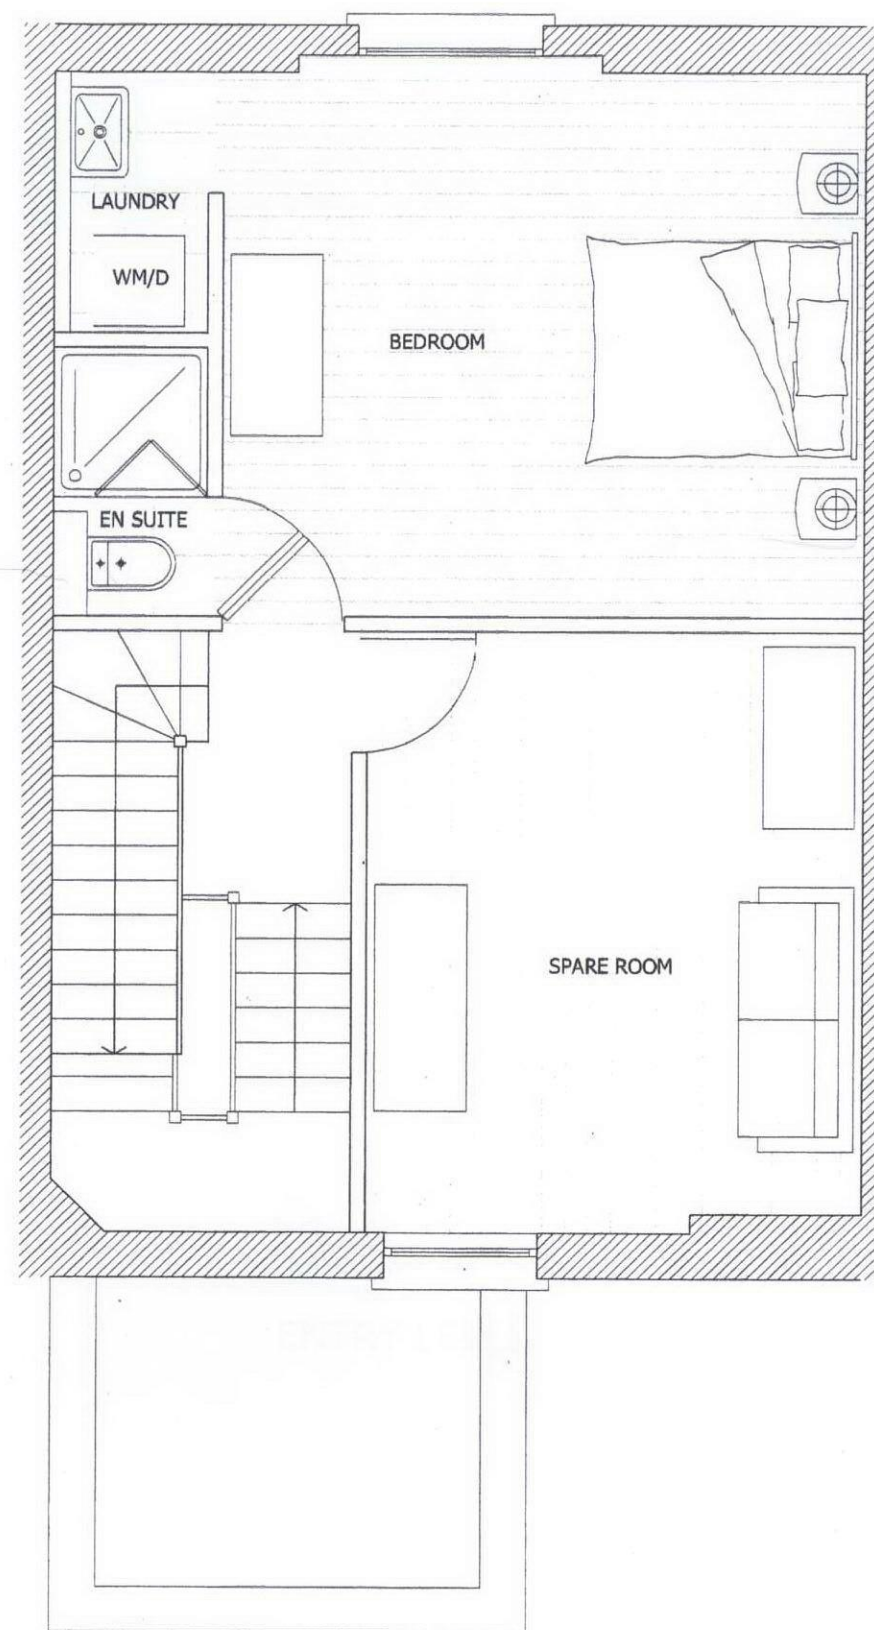

SECOND FLOOR PLAN

Architects:
Anthony Byrne Associates
 6 Ivor Street
 London NW1 9PL
 Tel: 0207 267 2396
 Fax: 0207 267 7990

Client:
Mr Ronny Gottschlich
 Flat C
 3 Albert Street
 NW1 7LU

Scale:	Drawing No:
1:50@A3	101/AS

Title:
 Existing Plans Sheet 1