



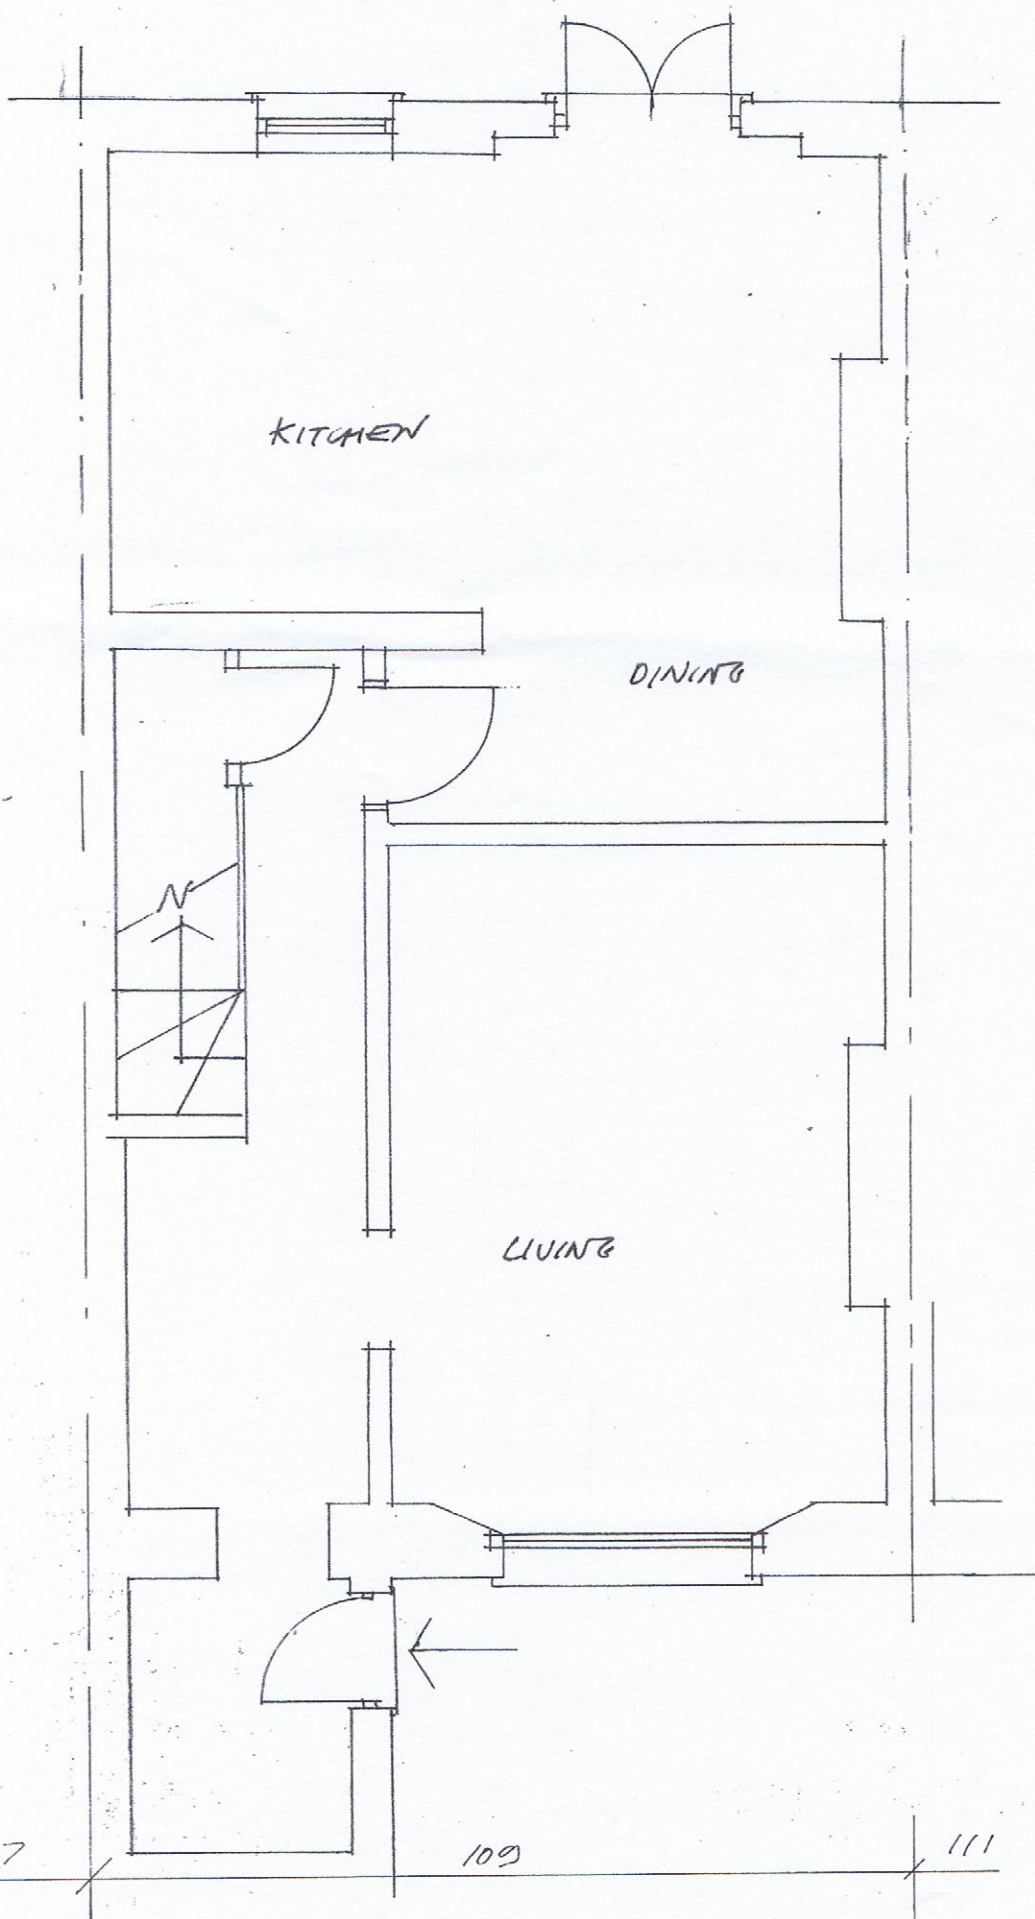

LOWER GROUND FLOOR PLAN



15/11/ST

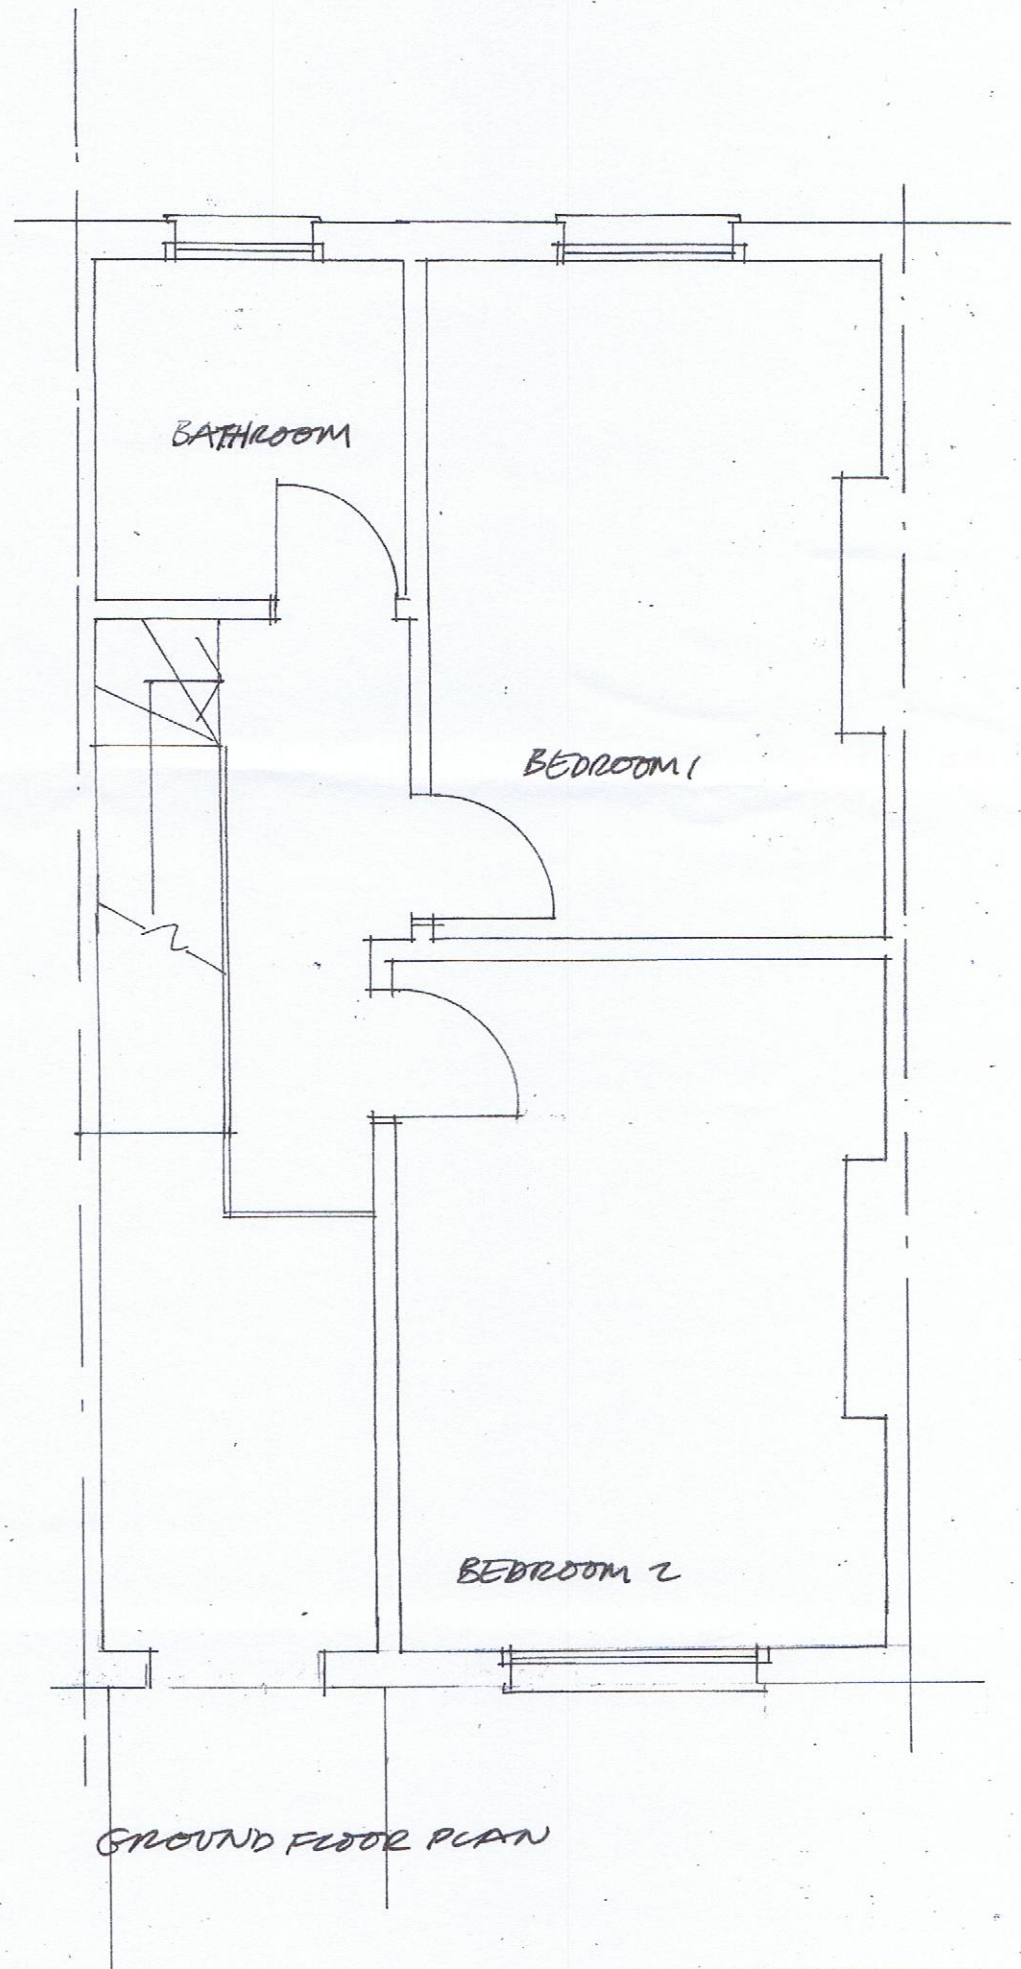

GROUND FLOOR PLAN

CAROLYN SQUIRE
DIP ARCH RIBA
122 CHURCH WALK
LONDON N16 8QW
TEL 020 7254 0624
FAX 020 7503 9769
PROJECT: 100A ISLIP STREET, NWS
JOB NO: 11/21/1
DATE: APRIL 11
SCALE: 1:50
DRAWING: EXISTING LOWER GROUND
+ GROUND FLOOR PLANS