



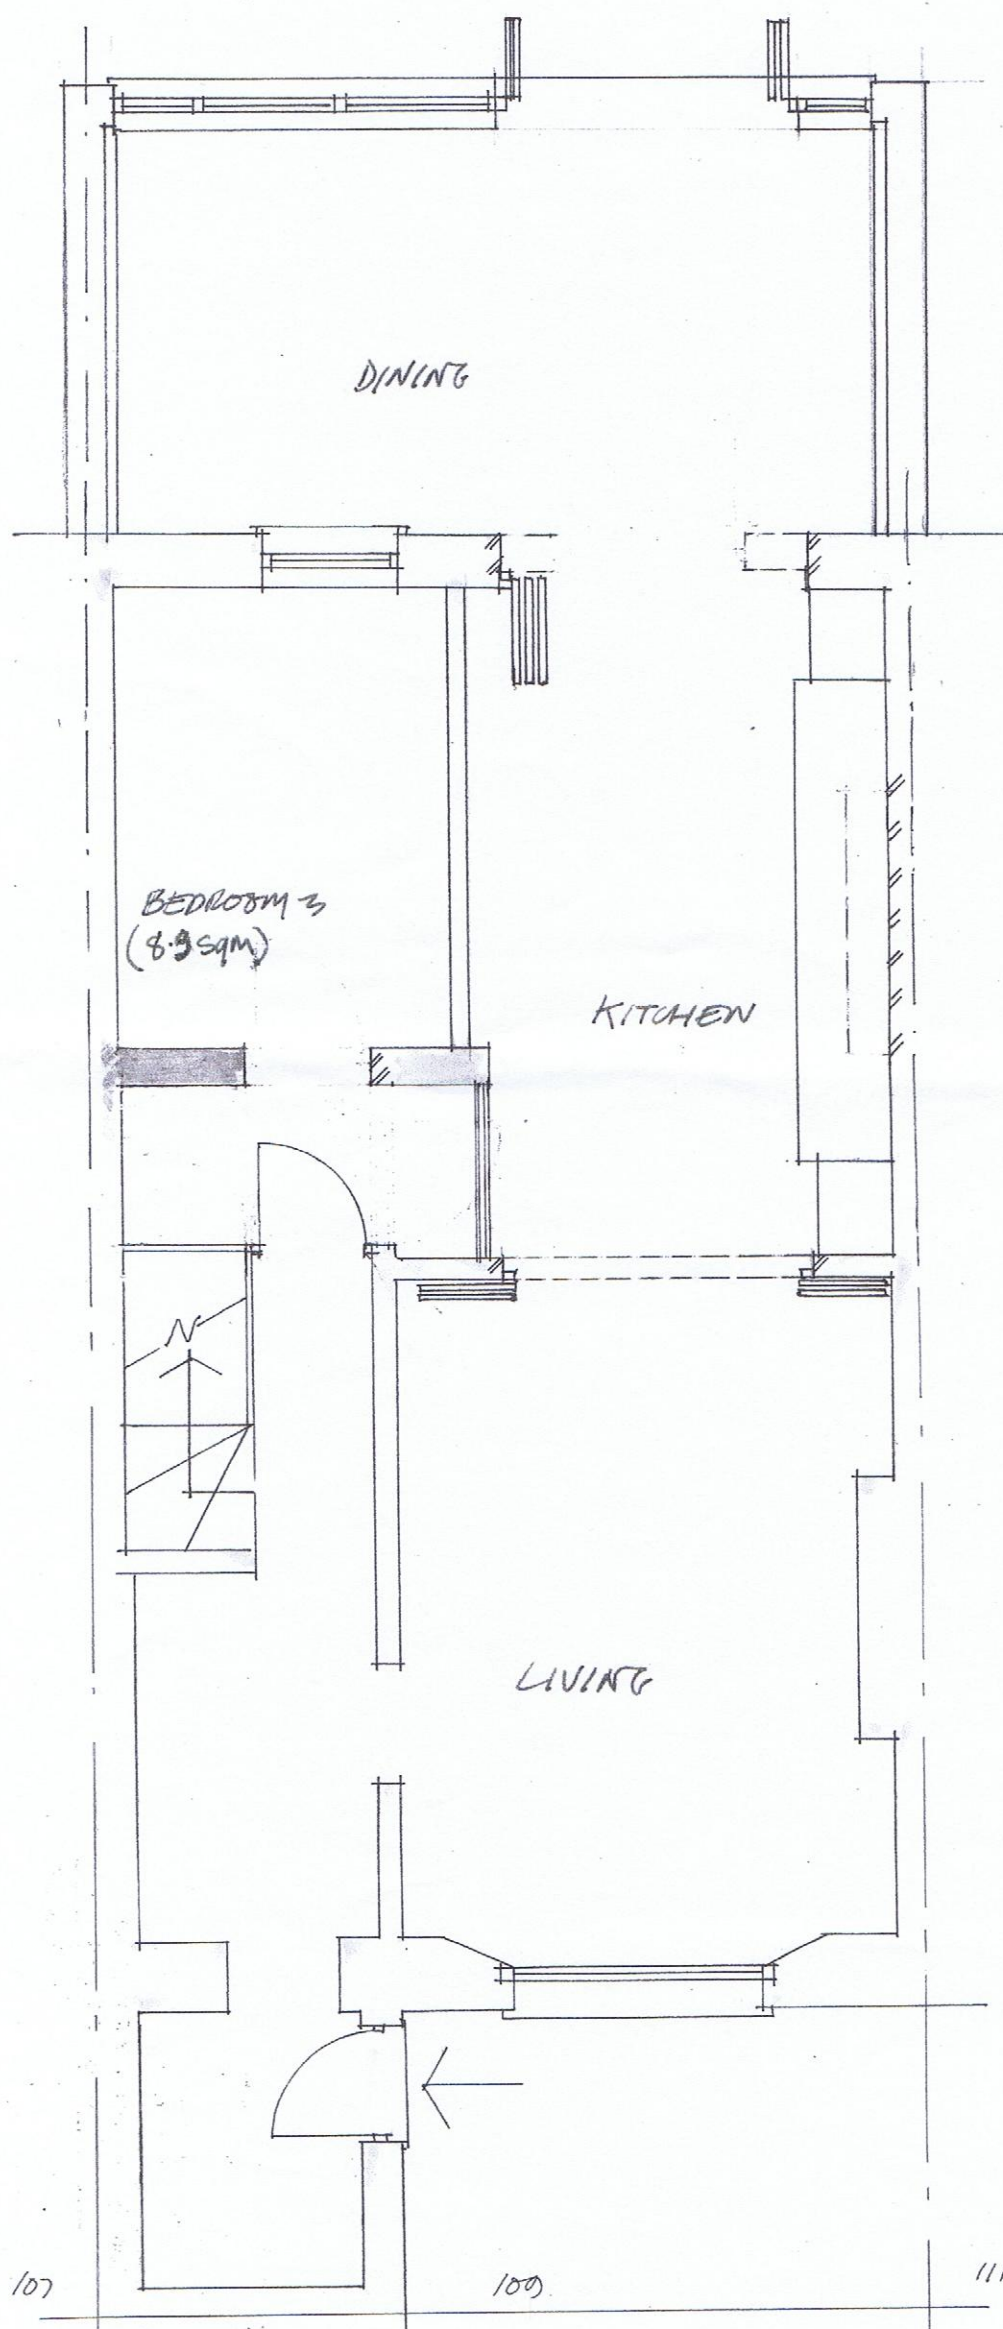

LOWER GROUND FLOOR PLAN

154P STREET

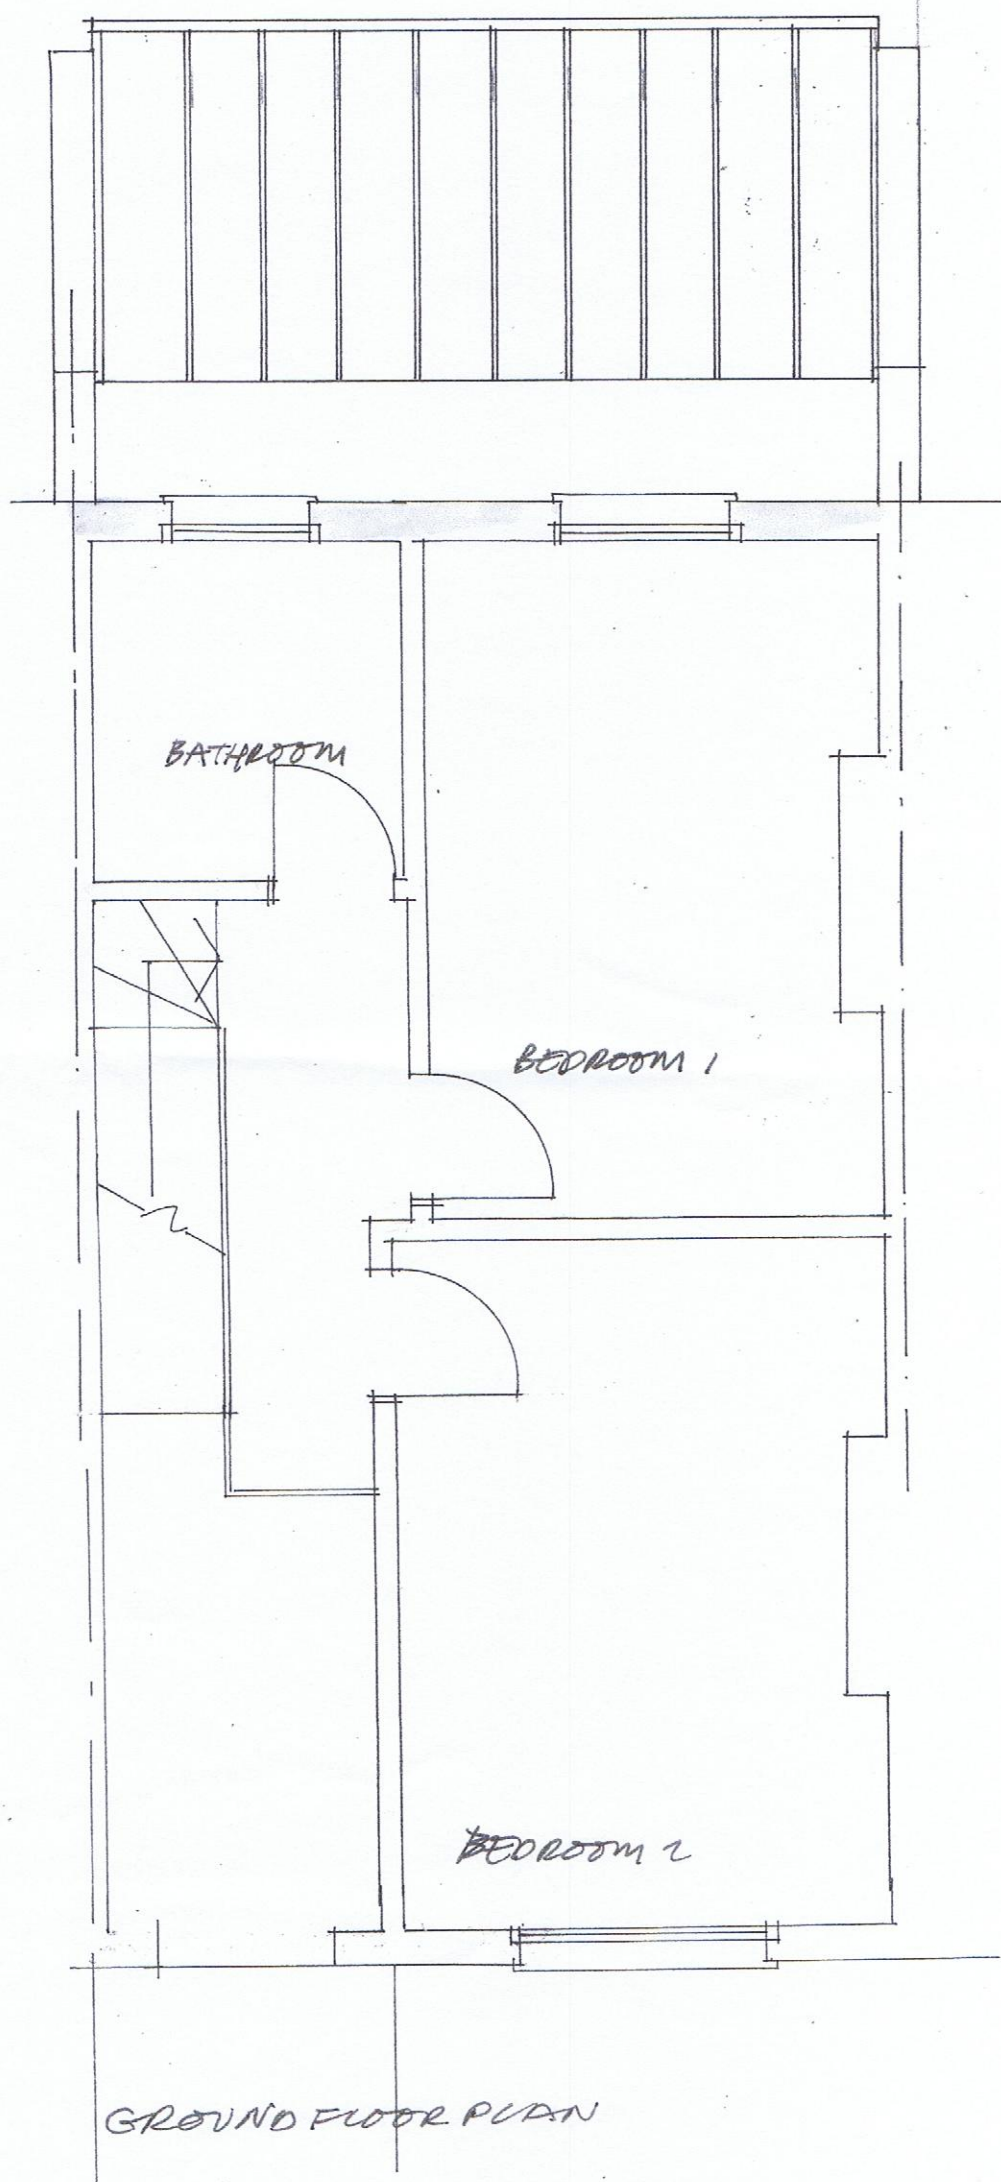

GROUND FLOOR PLAN

CAROLYN SQUIRE
DIP ARCH RIBA
122 CHURCH WALK
LONDON N16 8QW
TEL 020 7254 0624
FAX 020 7503 9769
PROJECT: 109 A 154P STREET, NWS
JOB No: 1121/3
DATE: APRIL 11
SCALE: 1:50
DRAWING: PROPOSED LOWER GROUND
& GROUND FLOOR PLANS