




View from covered parking area towards existing Bin Store enclosure, (see plan adjacent)

One additional commercial Wheelie-bin provided for use by tenant of new rooftop offices.

Timber clad double doors to existing Bin Store Area

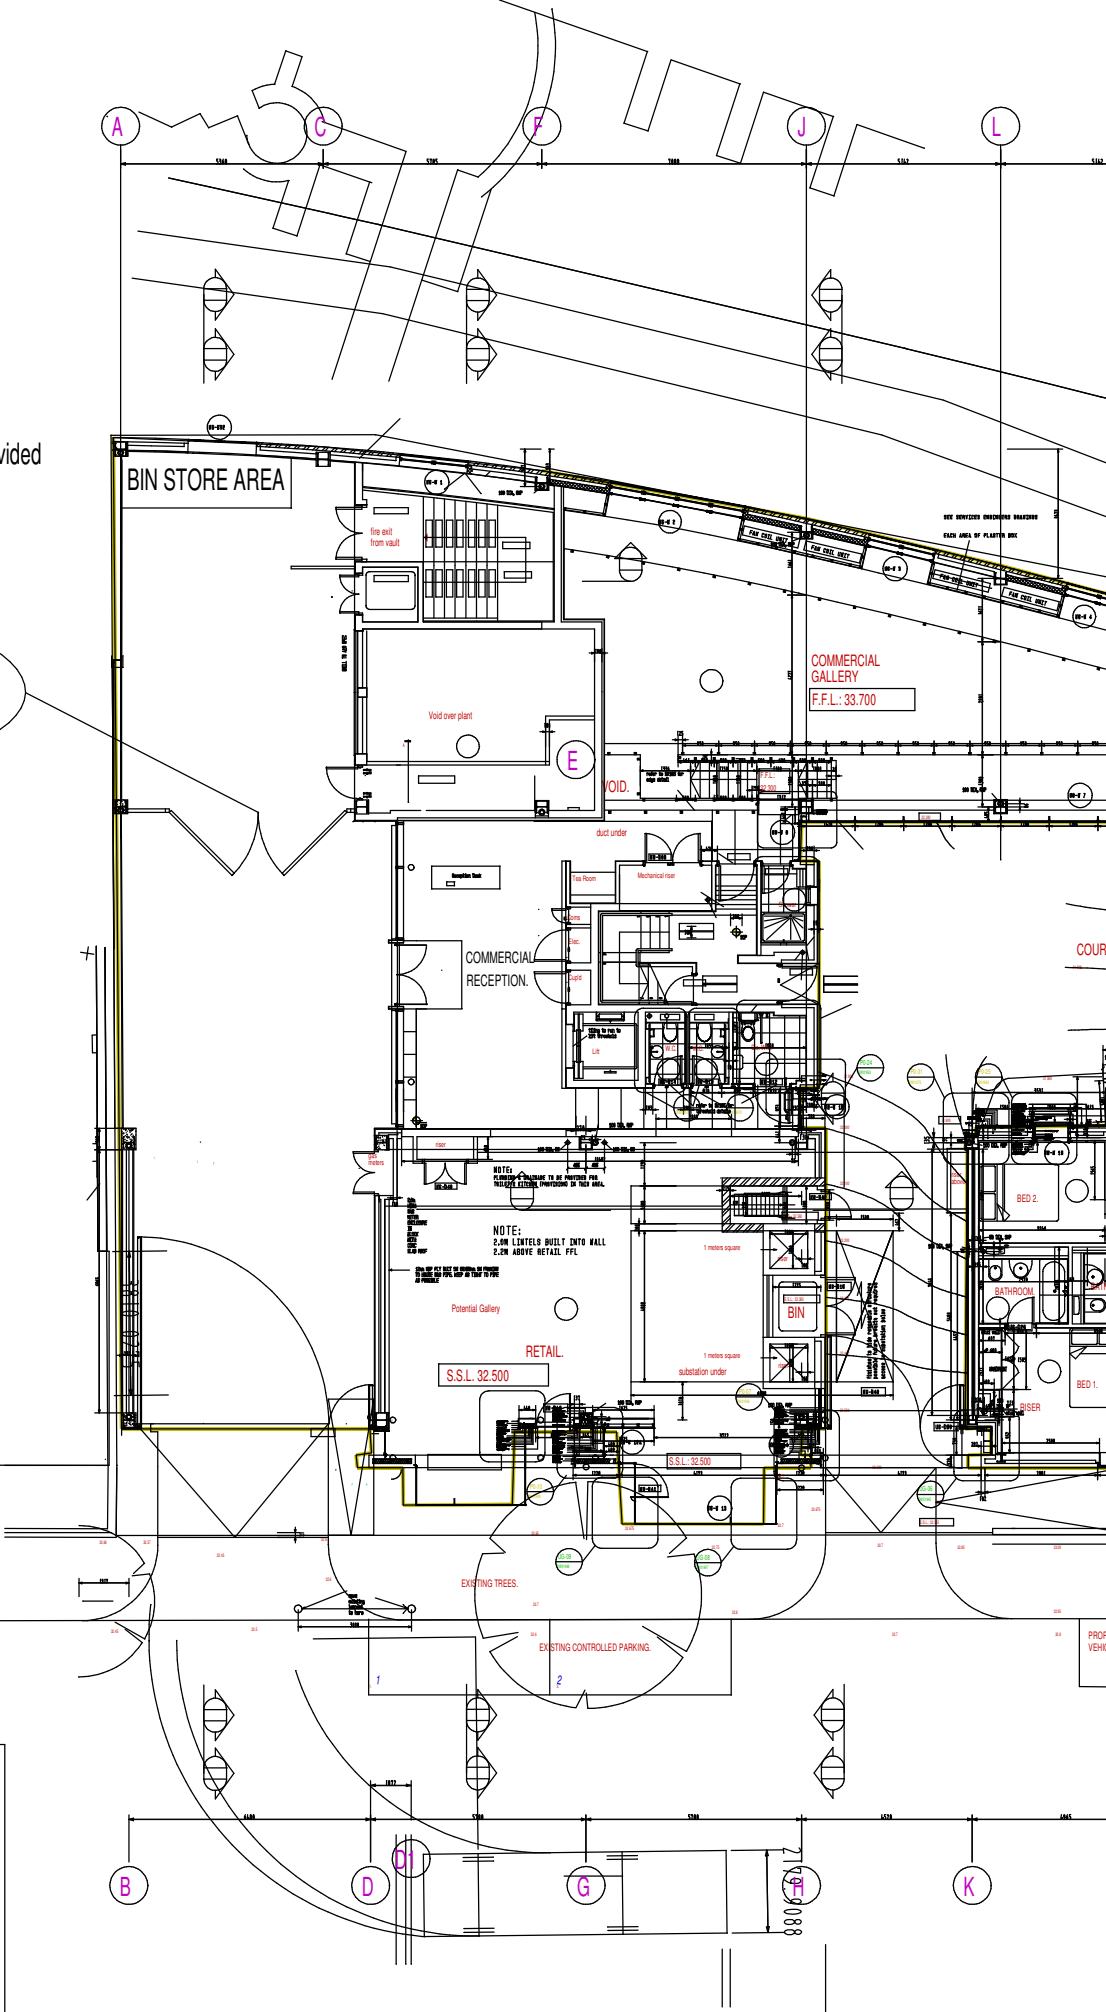

PART GROUND
FLOOR PLAN

no. revision		date initials	
FENTON ASSOCIATES		 RICS	
246 - 248 Great Portland Street London W1W 5QY Tel: 020 3214 5000 Fax: 020 3214 5001 email: info@fentonassociates.co.uk			
Client SPARKWELL INVESTMENTS LTD.			
Project 42 GLOUCESTER AVENUE LONDON NW1 8JD			
Title Plan Showing Location of Commercial Bin Store			
Scale 1: 200 @ A3			
Drawn PB/BM		Date Aug. 2012	
Drwg No 2012.02.42/11 (Planning)			Revision