



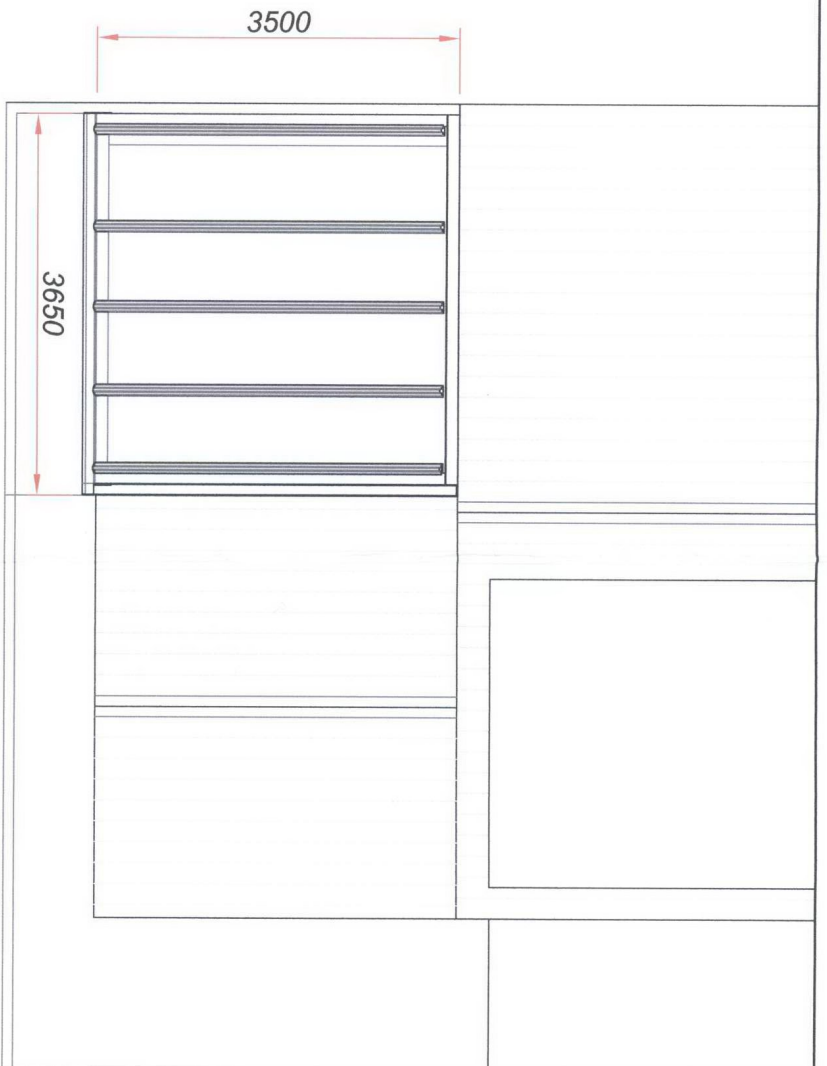

PROPOSED ROOF PLAN

 

Drawing Title:

Proposed Roof Plan
8 Oakeshott Avenue, Highgate
London, N6 6NS

Dwg No: 81651.03

Client: Sir Thomas Harris

COUNTRYWIDE

EXHIBITION TRADE CENTRE
RINCWOOD ROAD - POOLE
TEL: 01202 725222 FAX: 01202 725299
e mail: sales@countrywidehld.co.uk www.countrywidehld.co.uk

Scale: 1:50 @ A3

© Countrywide Ltd 2012

