

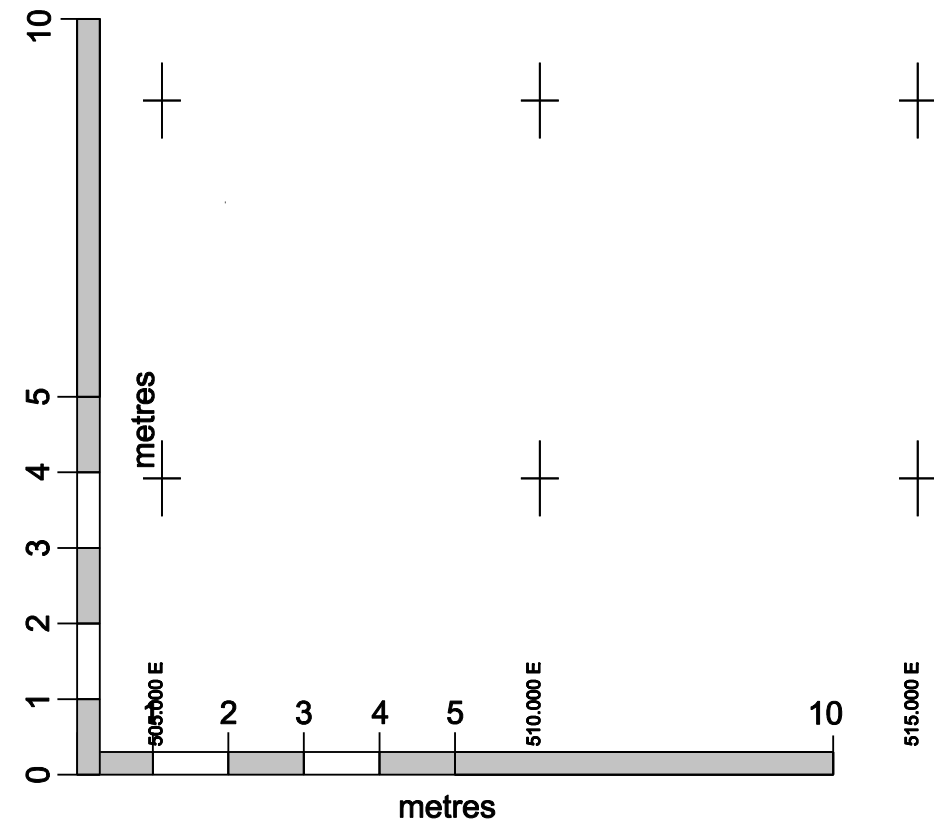


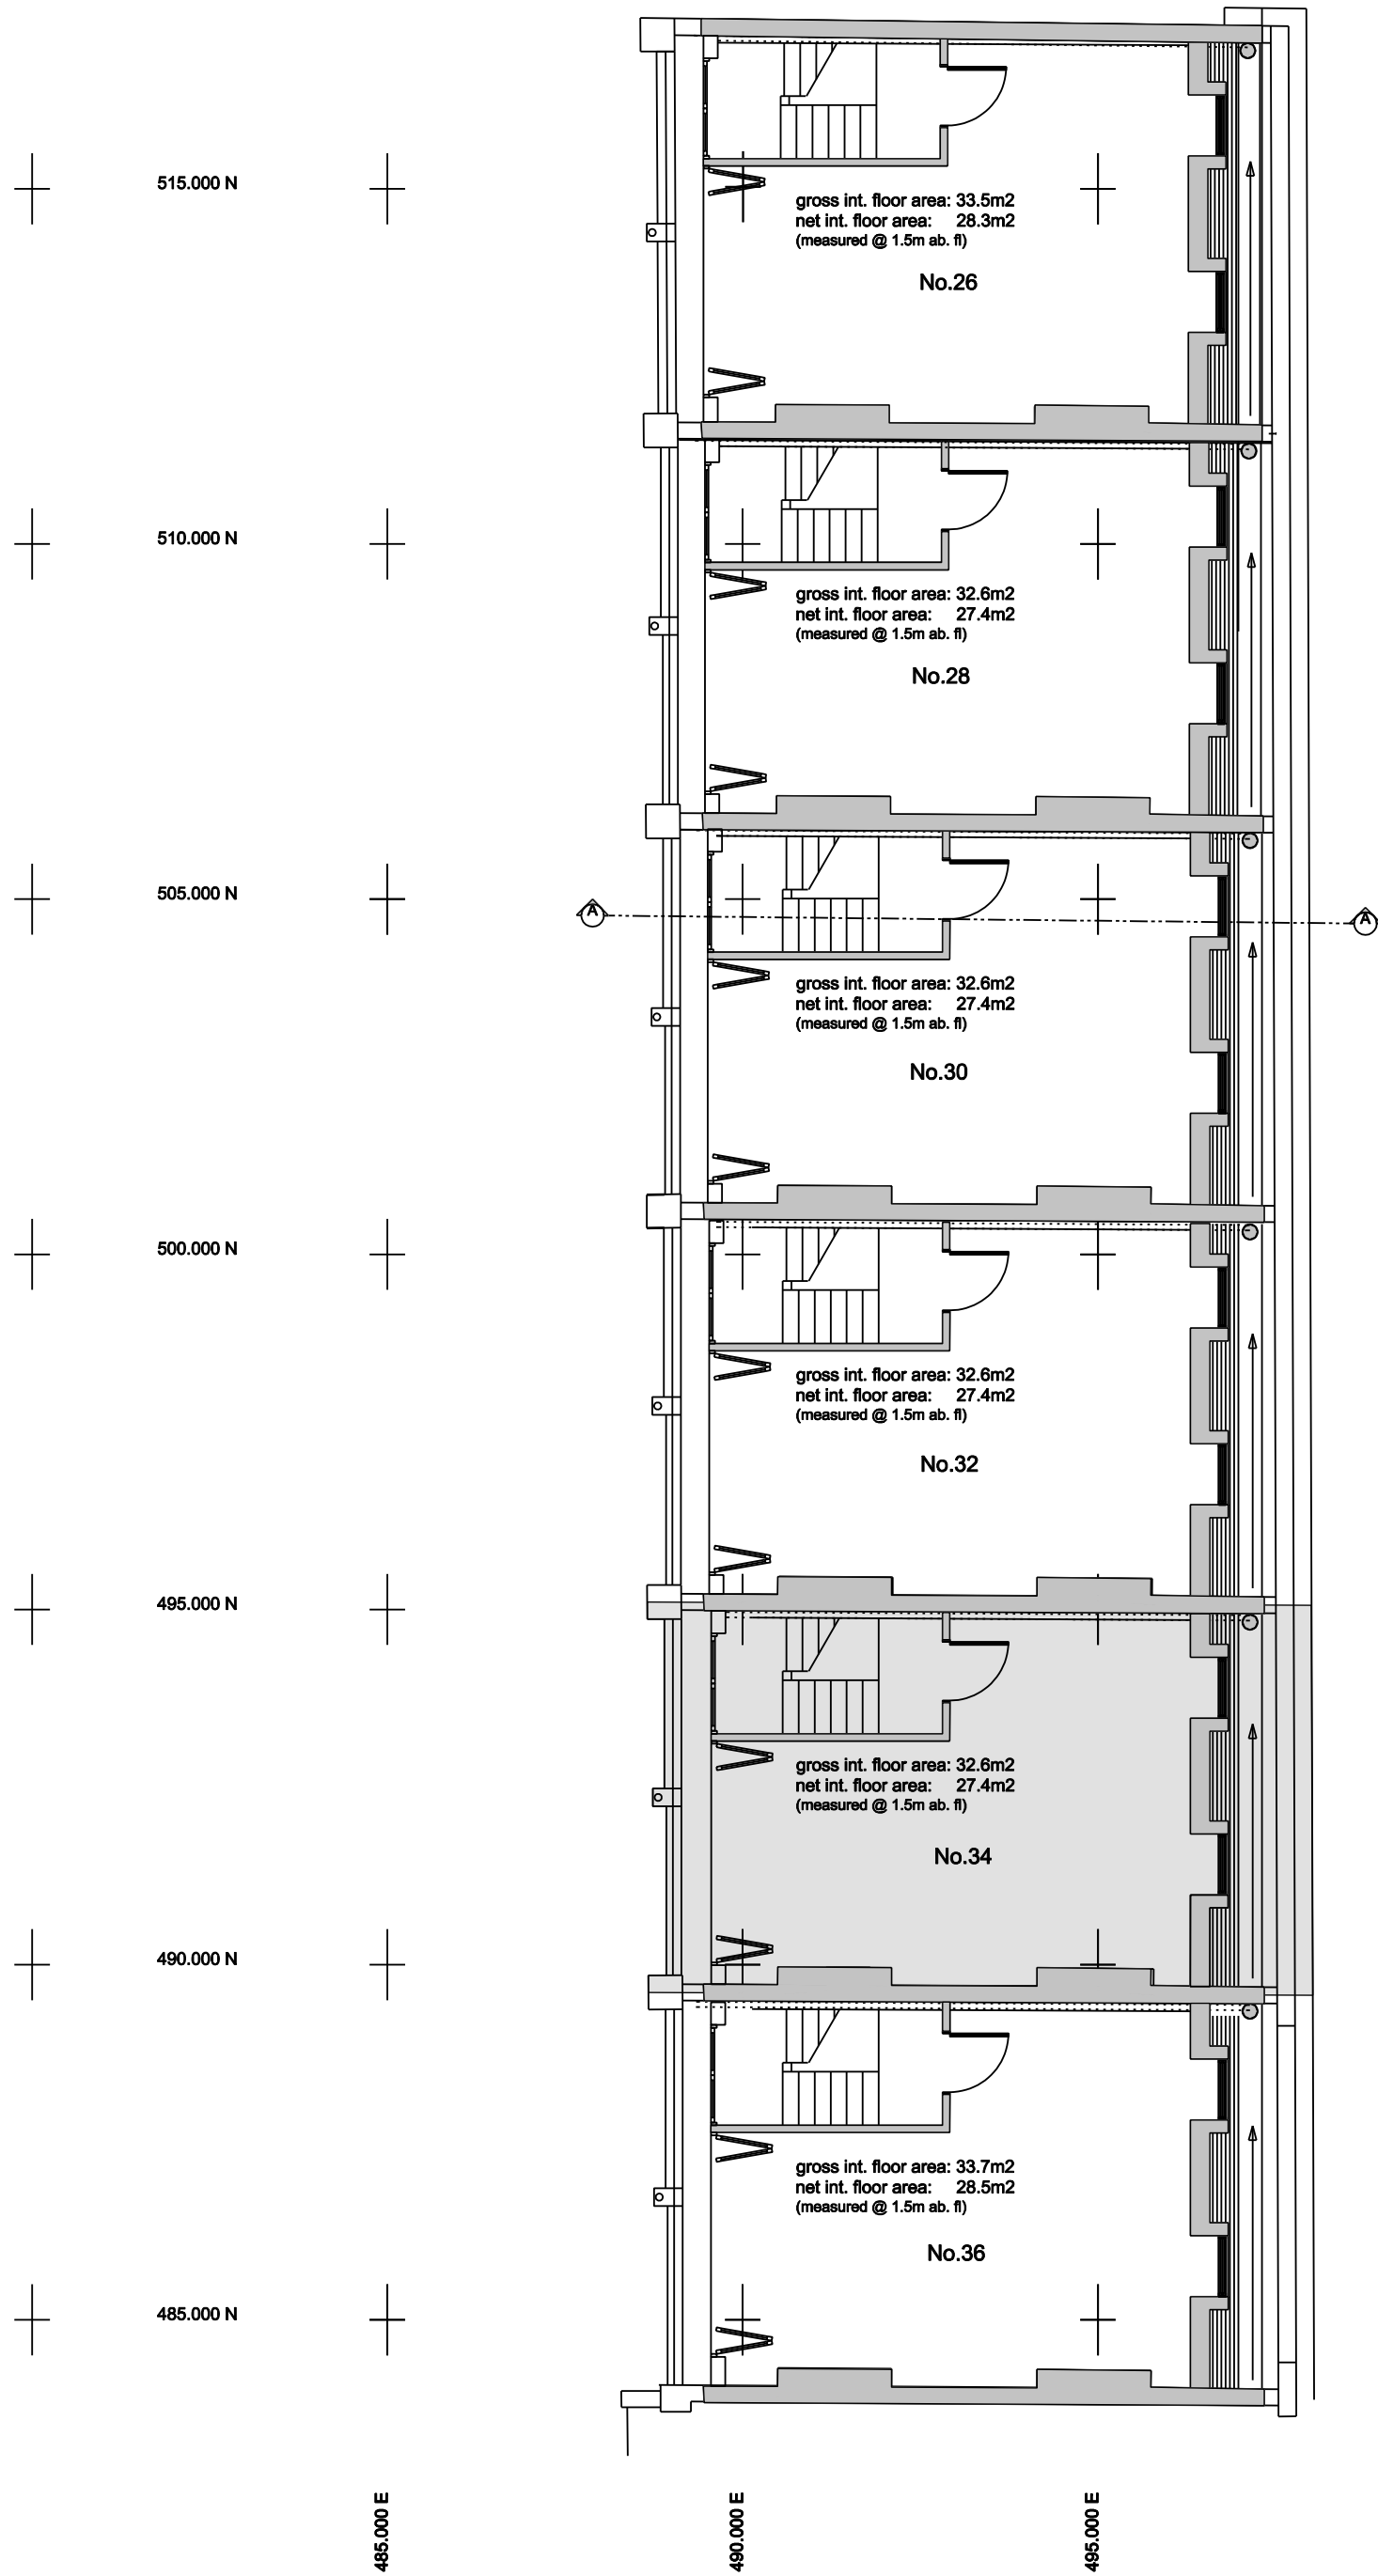

THIS DRAWING IS BASED ON DIGITAL
SURVEY INFORMATION PREPARED BY
KINGSLAND SURVEYS IN MARCH/APRIL 2008

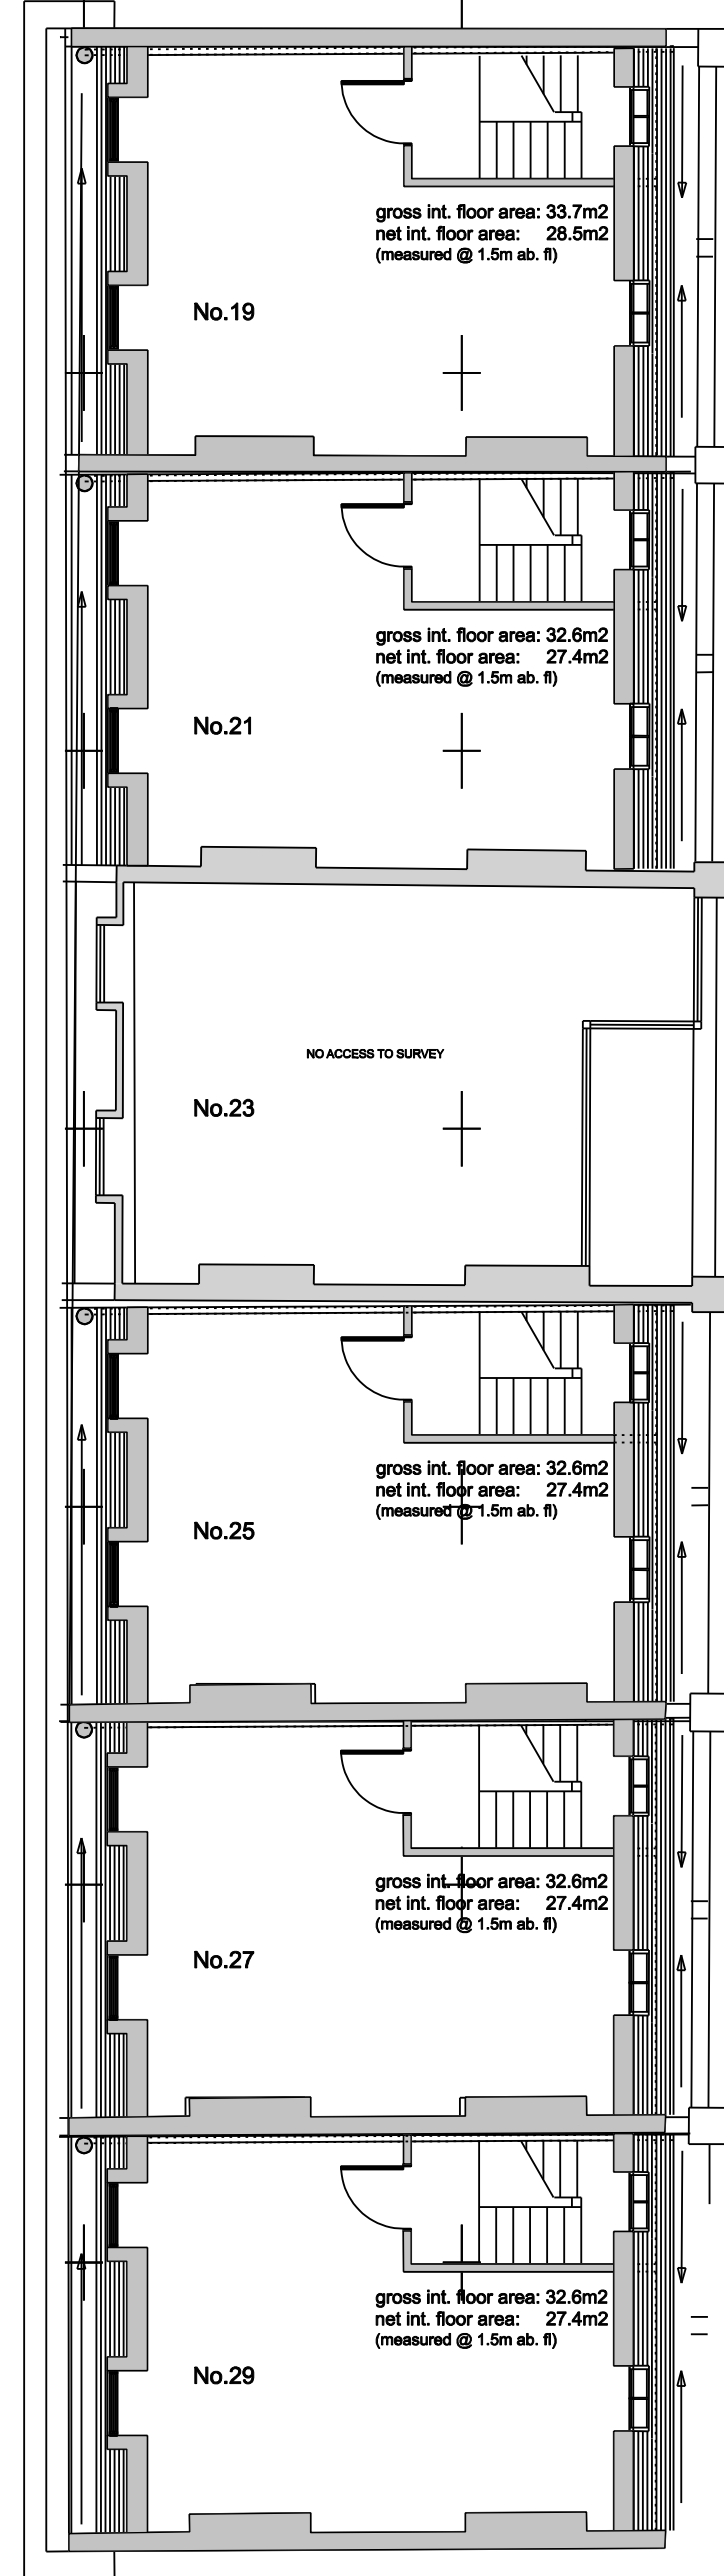

Project 34 Fitzroy Road, NW1		Reference FIT 34	
JOCHEN DRIESSLE ARCHITECTS		Drawing Title Proposed Third Floor Plan	
3 Hogan Way London E5 8RF United Kingdom		Scale 1:100 @A2	Date August 2012
T: 020 7502 2599 F: 070 0604 0213 E: jdarchitects@gmx.net		Dwg. No. 103	Rev.