
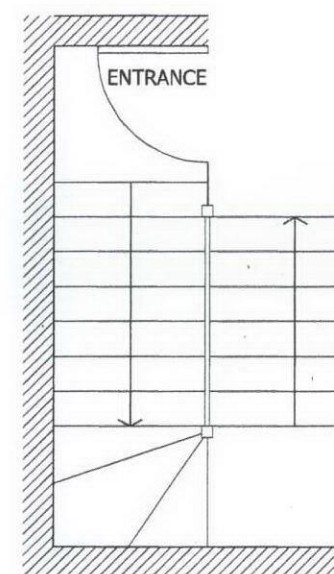


0m 1 2 3 4 5

ALBERT STREET

N

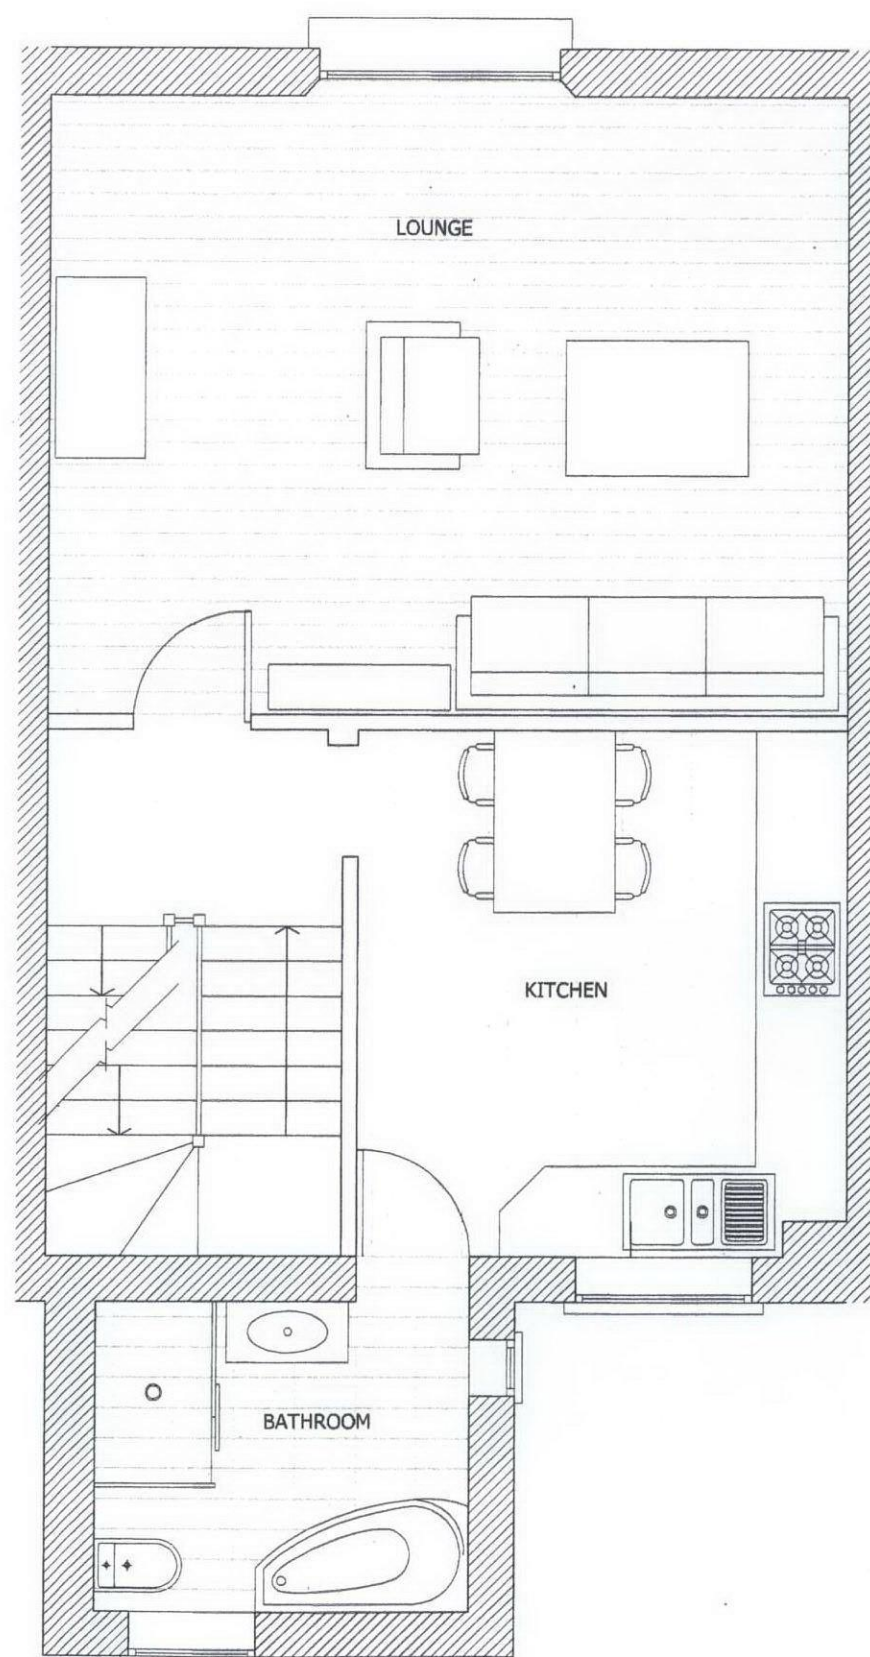

ENTRY LEVEL

FIRST FLOOR PLAN

Architects:  
**Anthony Byrne Associates**  
 6 Ivor Street  
 London NW1 9PL  
 Tel: 0207 267 2396  
 Fax: 0207 267 7990

Client:  
**Mr Ronny Gottschlich**  
 Flat C  
 3 Albert Street  
 NW1 7LU

|         |             |
|---------|-------------|
| Scale:  | Drawing No: |
| 1:50@A3 | 102/AS      |

Title:  
 Existing Plans Sheet 2