


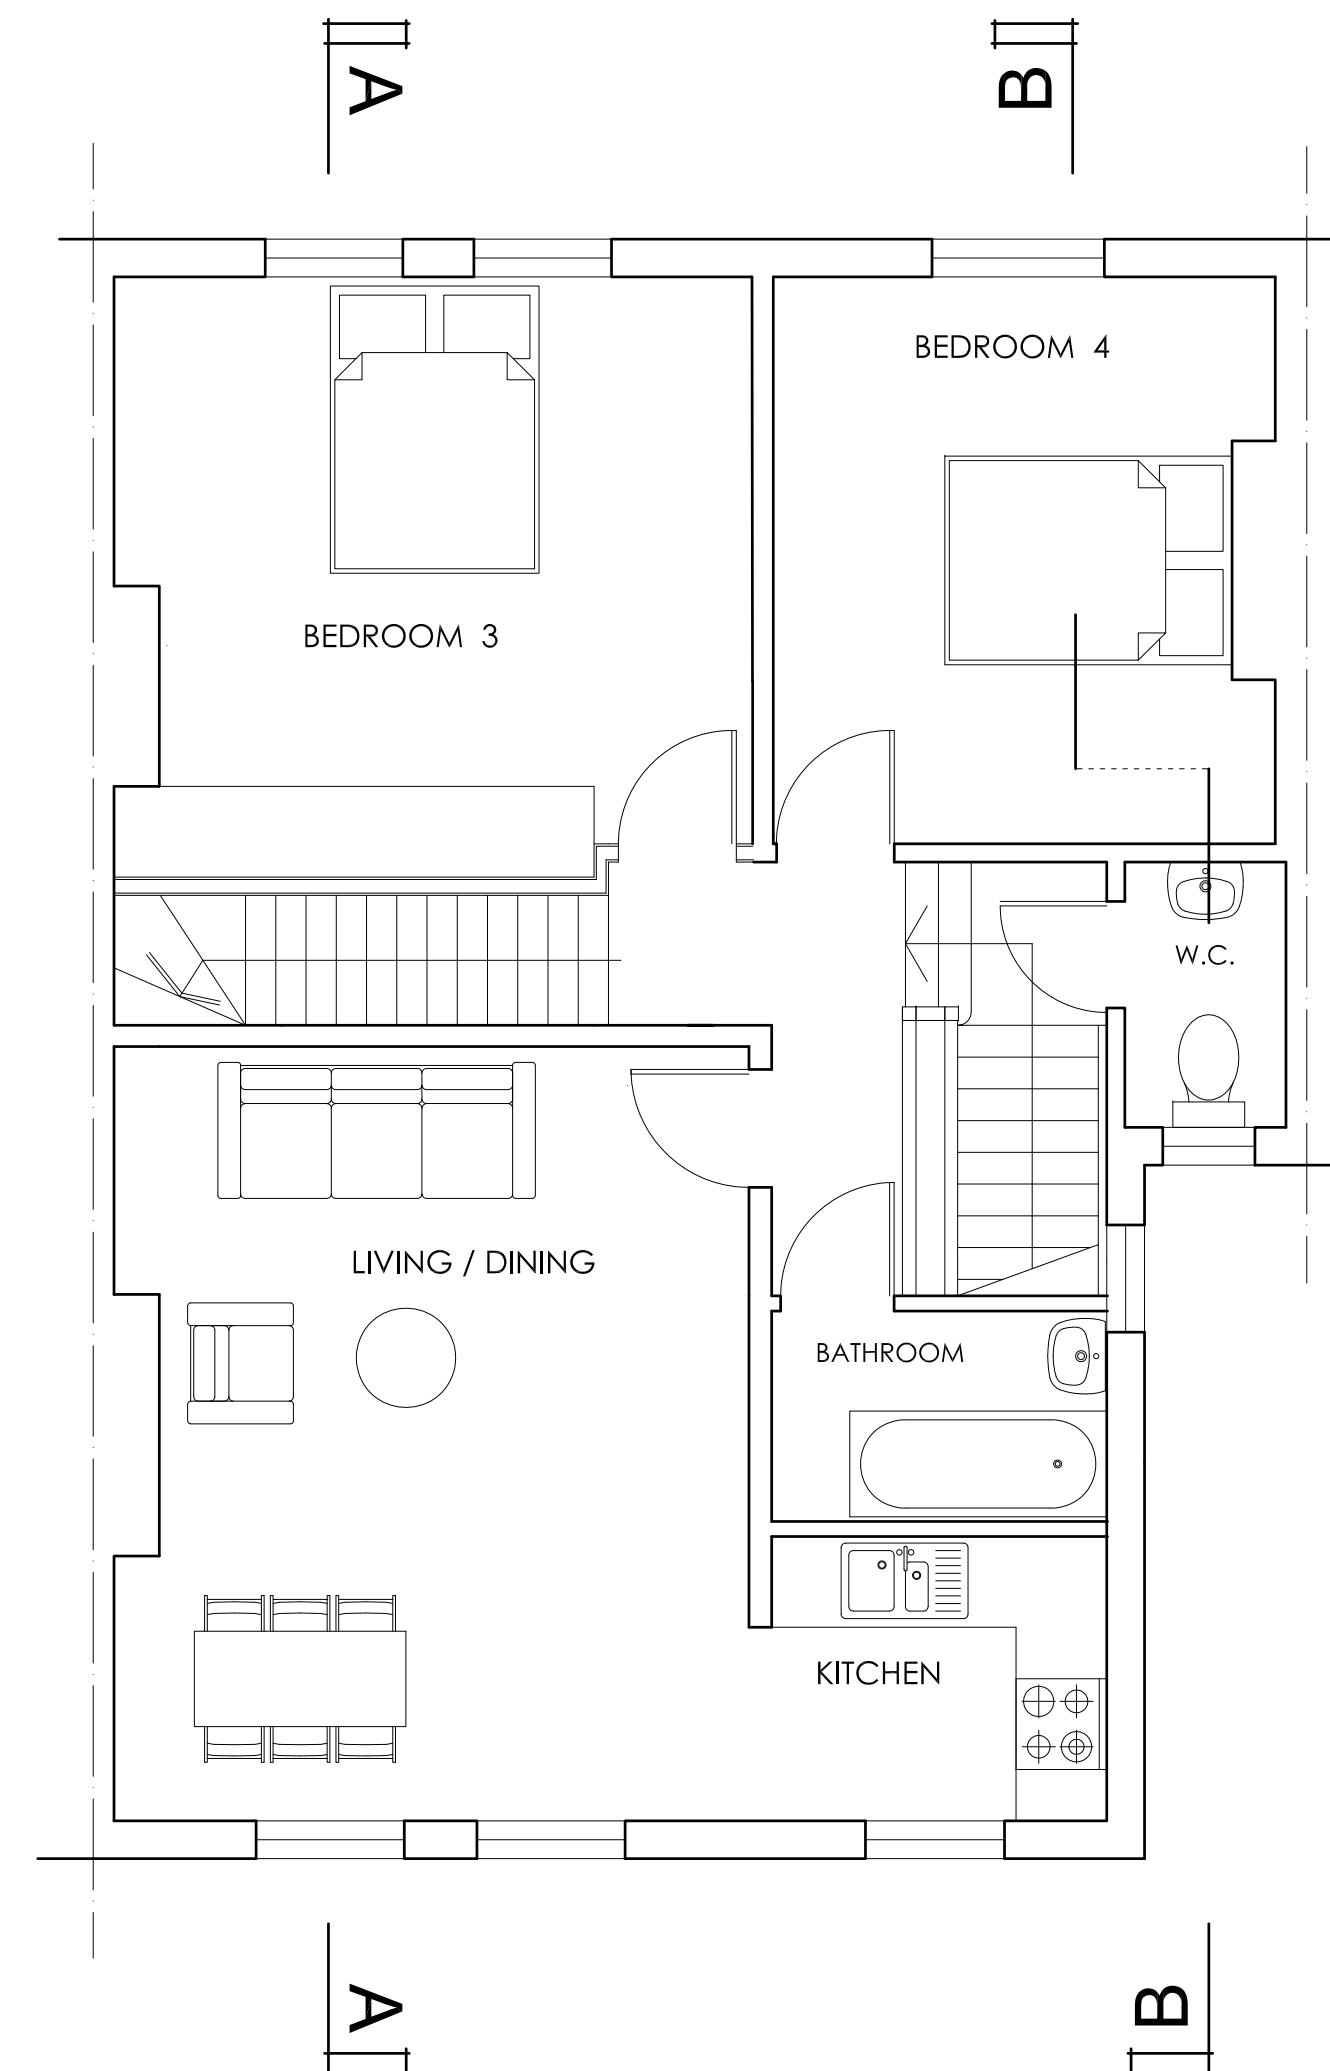


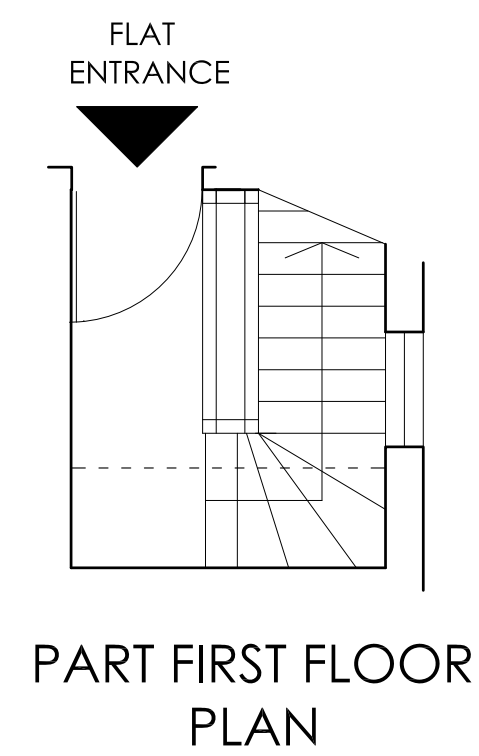

SECOND FLOOR PLAN

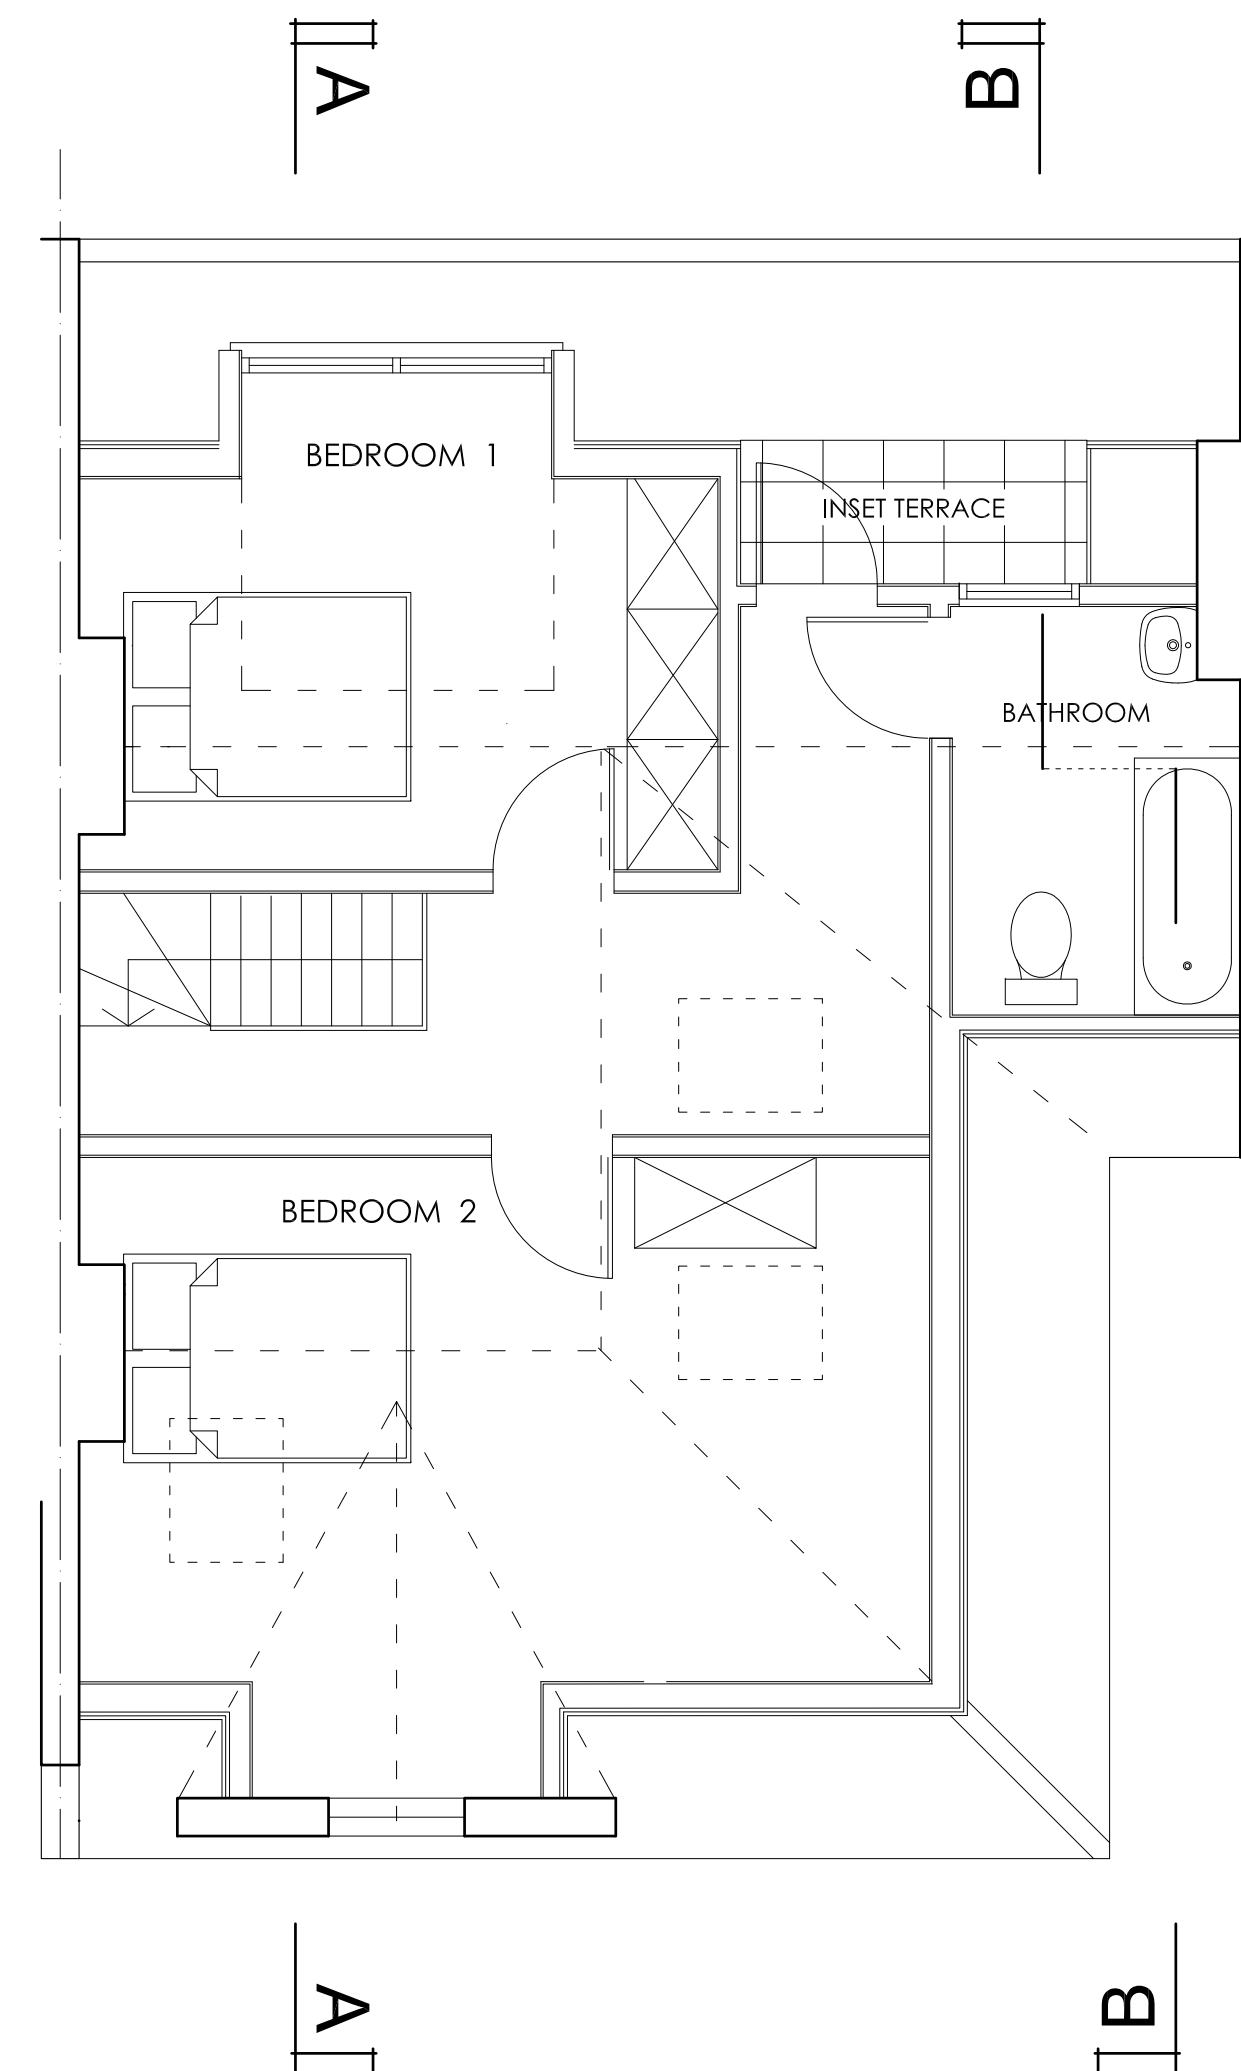

THIRD FLOOR PLAN

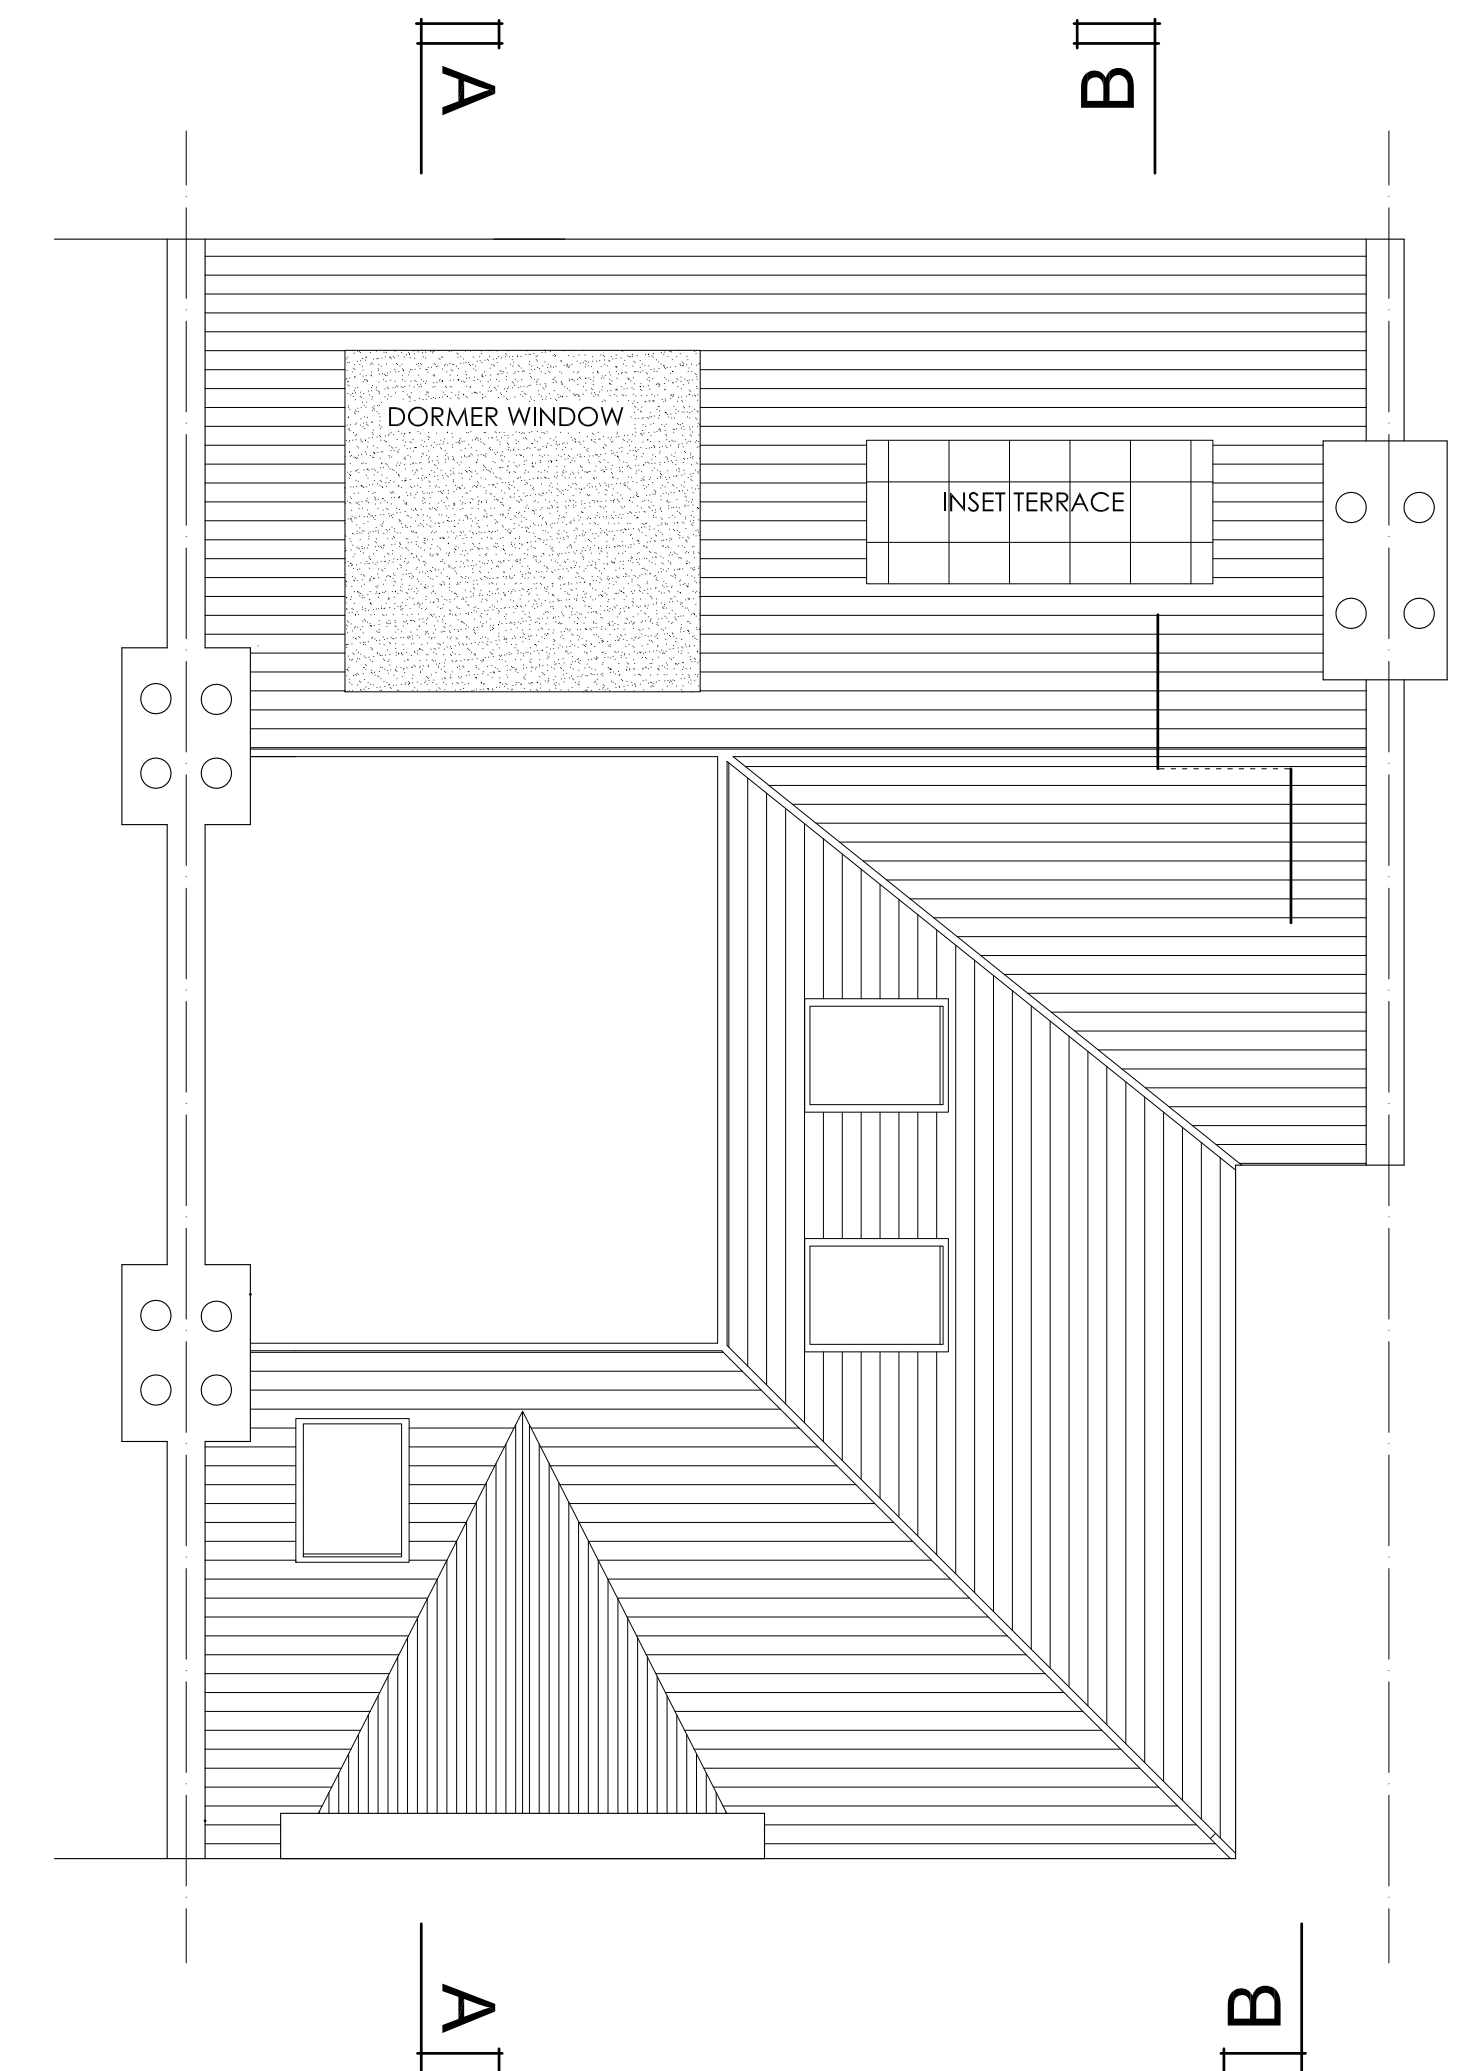

ROOF PLAN

AS APPROVED - REF
2006/3622/P

REVISIONS		
Rev	Date	Detail

-1 0 1 2 3 4 metres

MICHAEL J LEES RIBA
20 KINGS AVENUE
LONDON N10 1PB
Tel . 020-8444-6197

Date :
27-07-2006

Drawn By :
mjl

TITLE :
PROPOSED LOFT CONVERSION
126 GOLDHURST TERRACE
WEST HAMPSTEAD NW6 3HR

Scale :
1:50 (A1)
1:100 (A3)

Revision :
-

DRAWING :
PROPOSED
PLANS

Drwg No. :
0617-11