

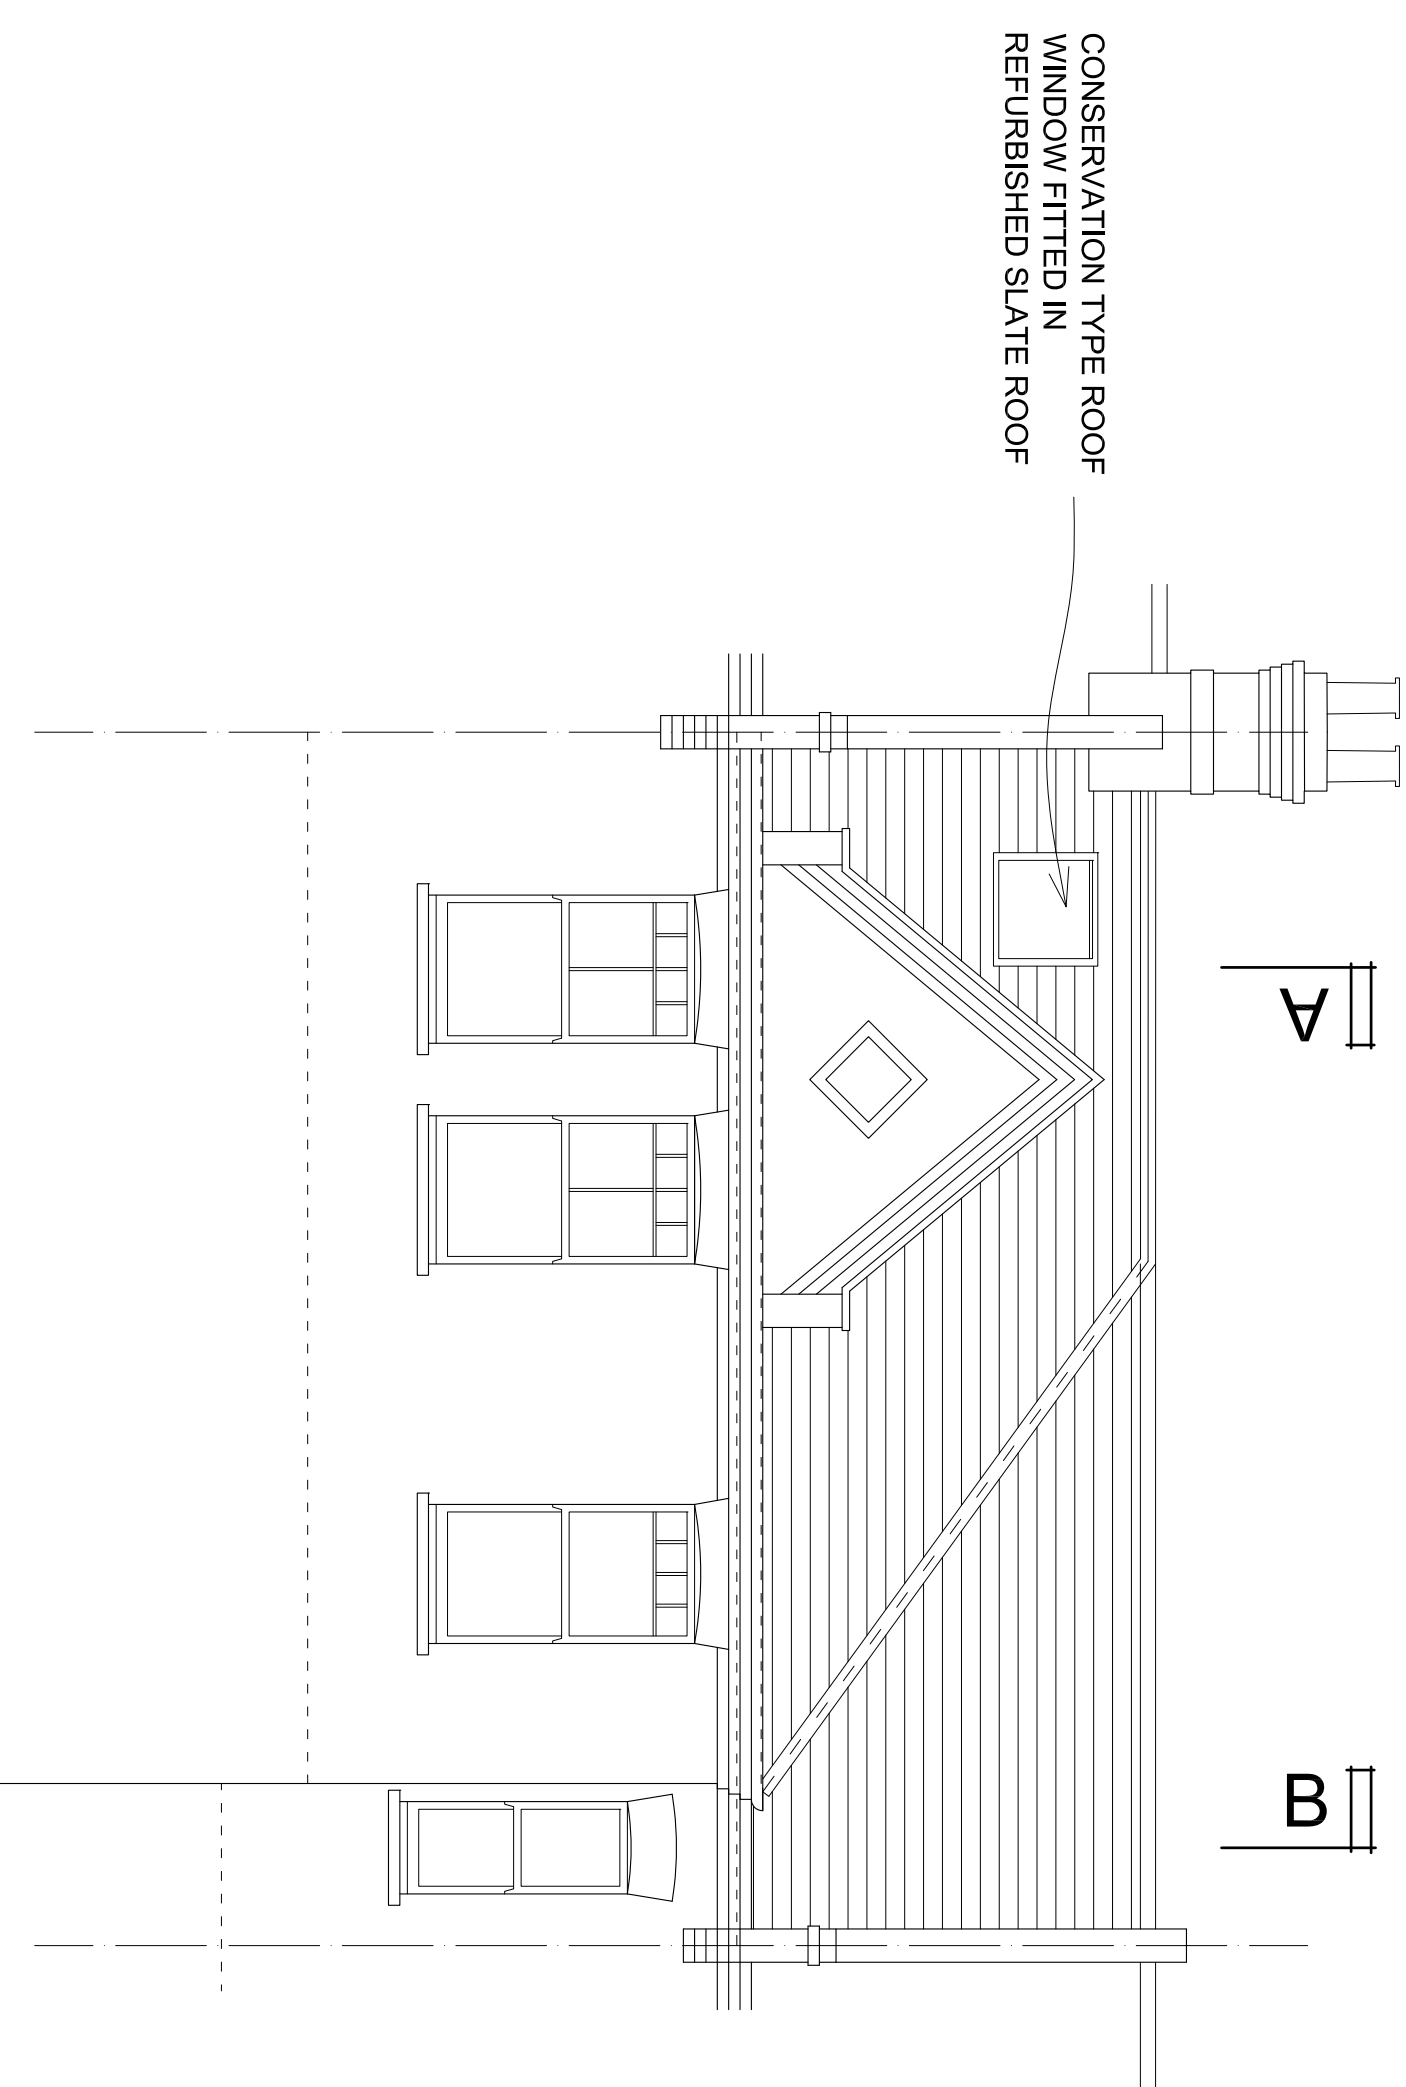


SECTION A-A


AS APPROVED - REF
2006/3622/P

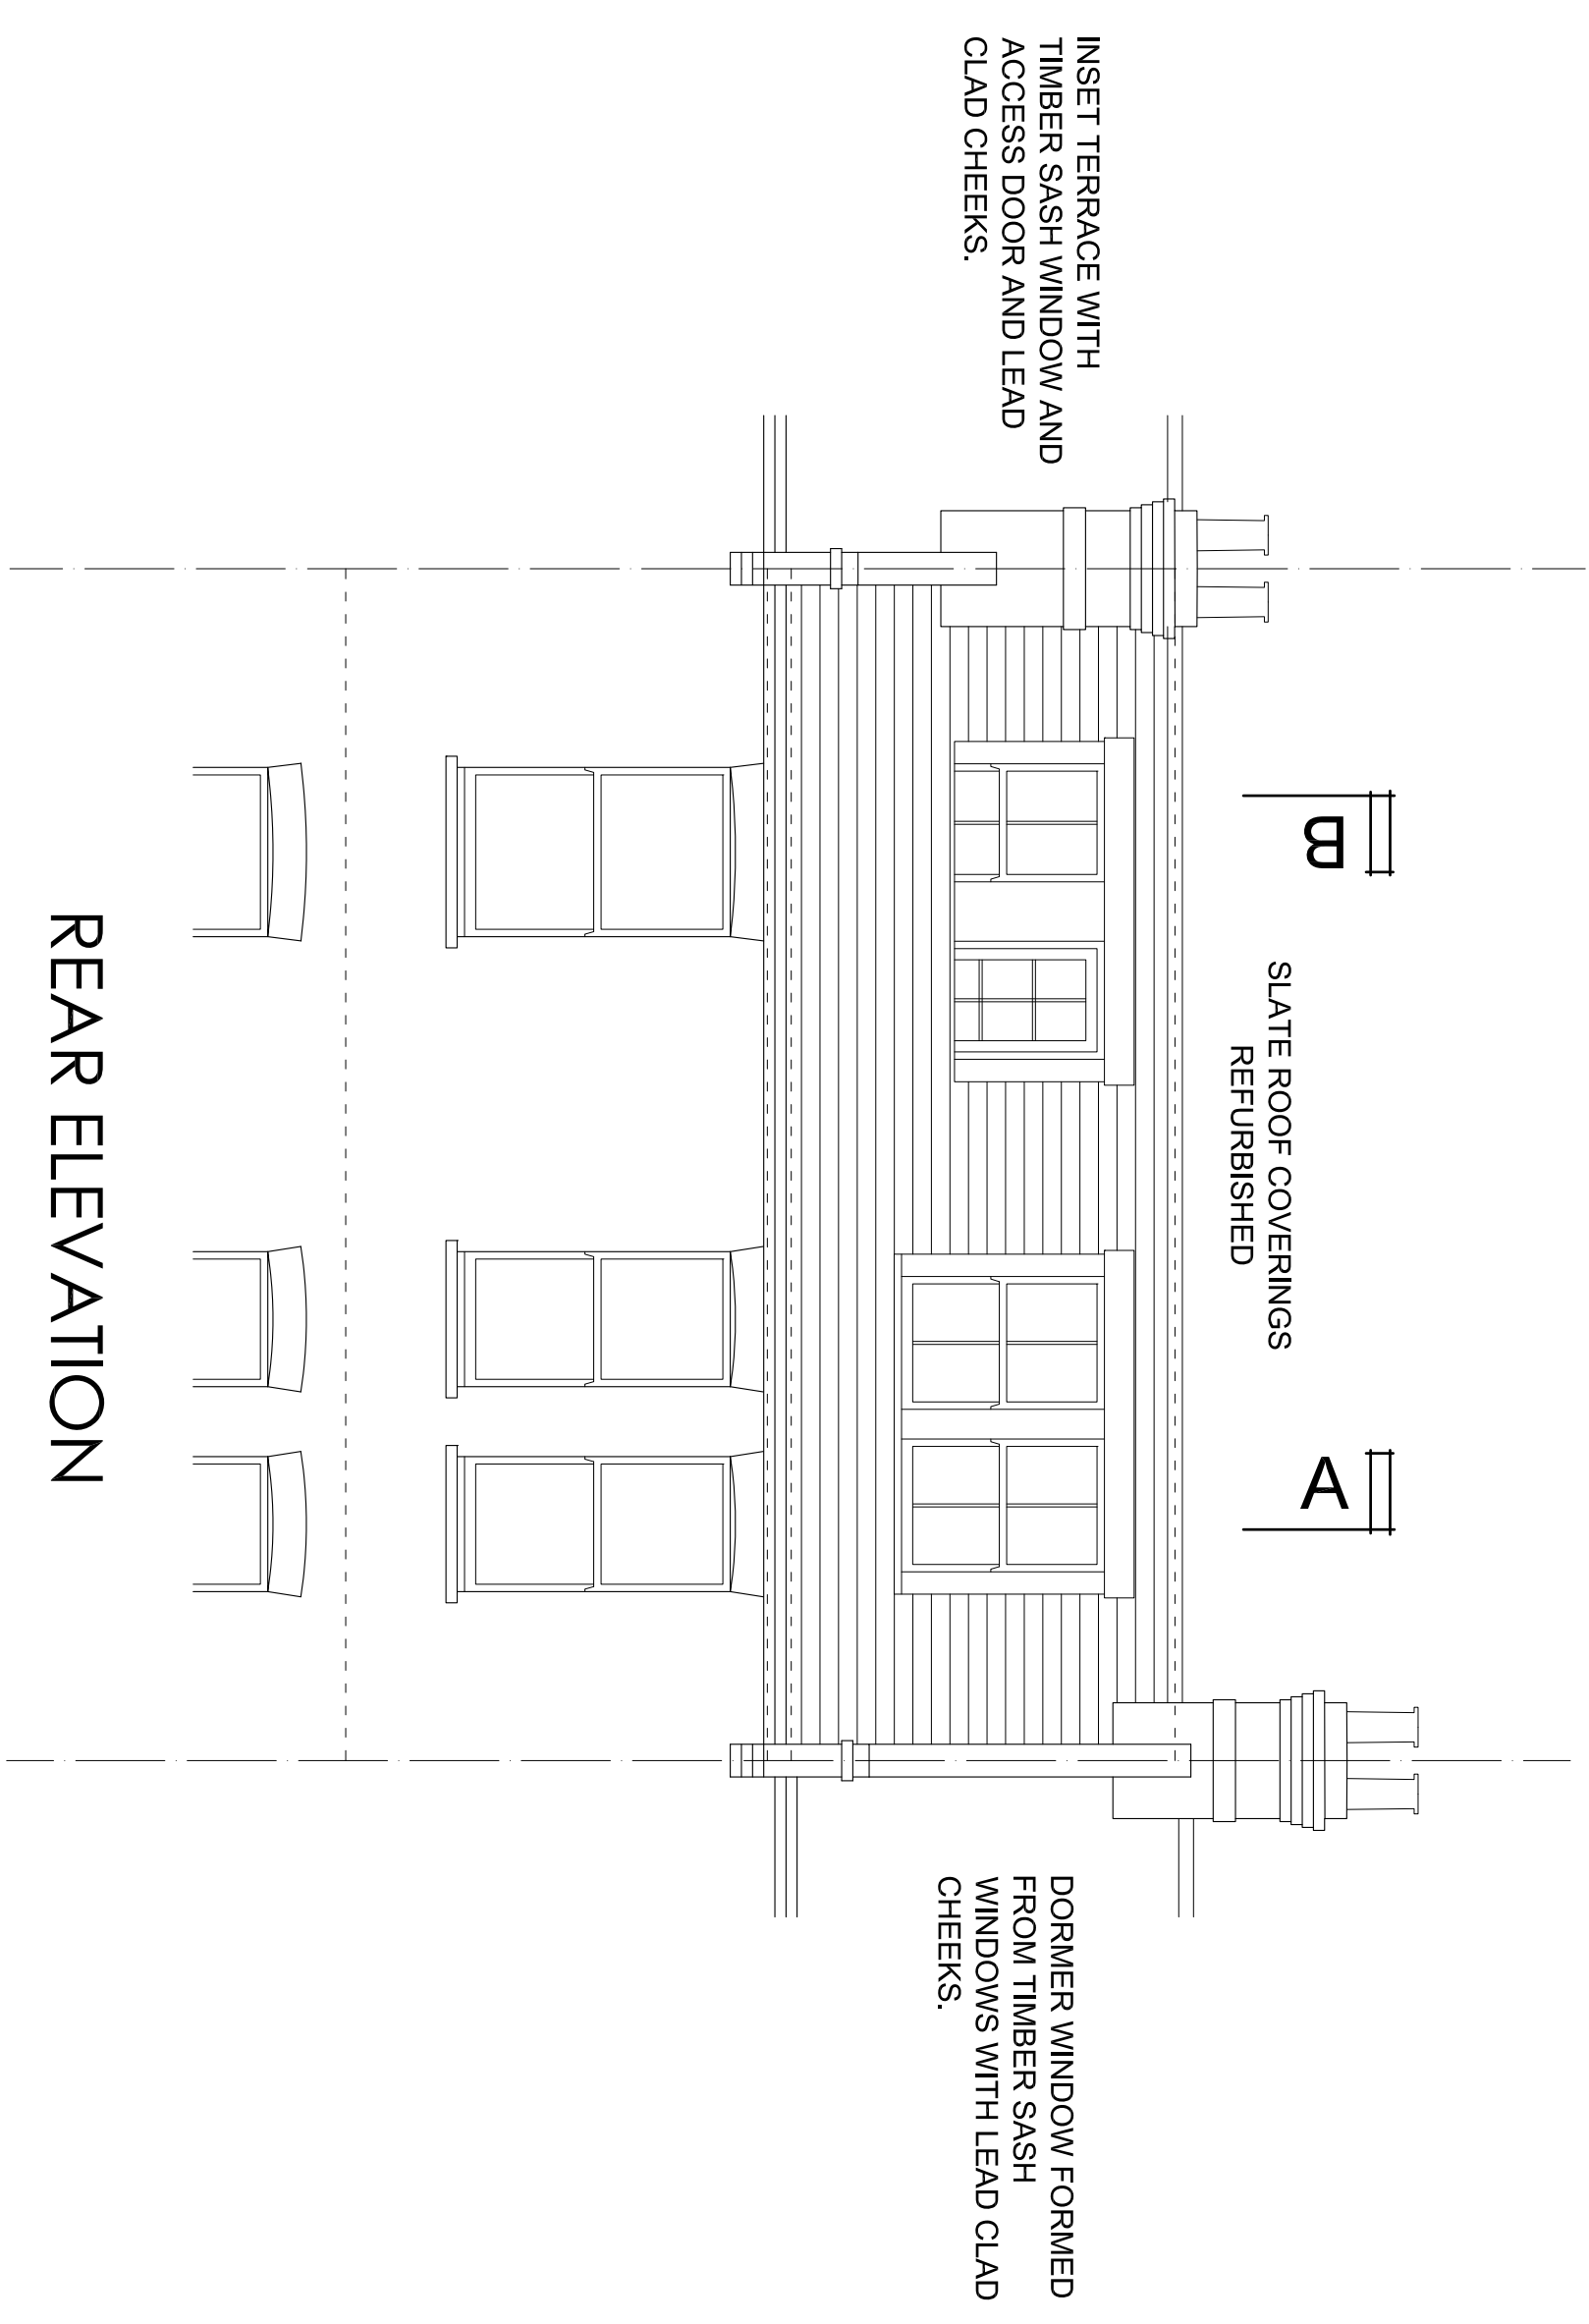

FRONT ELEVATION

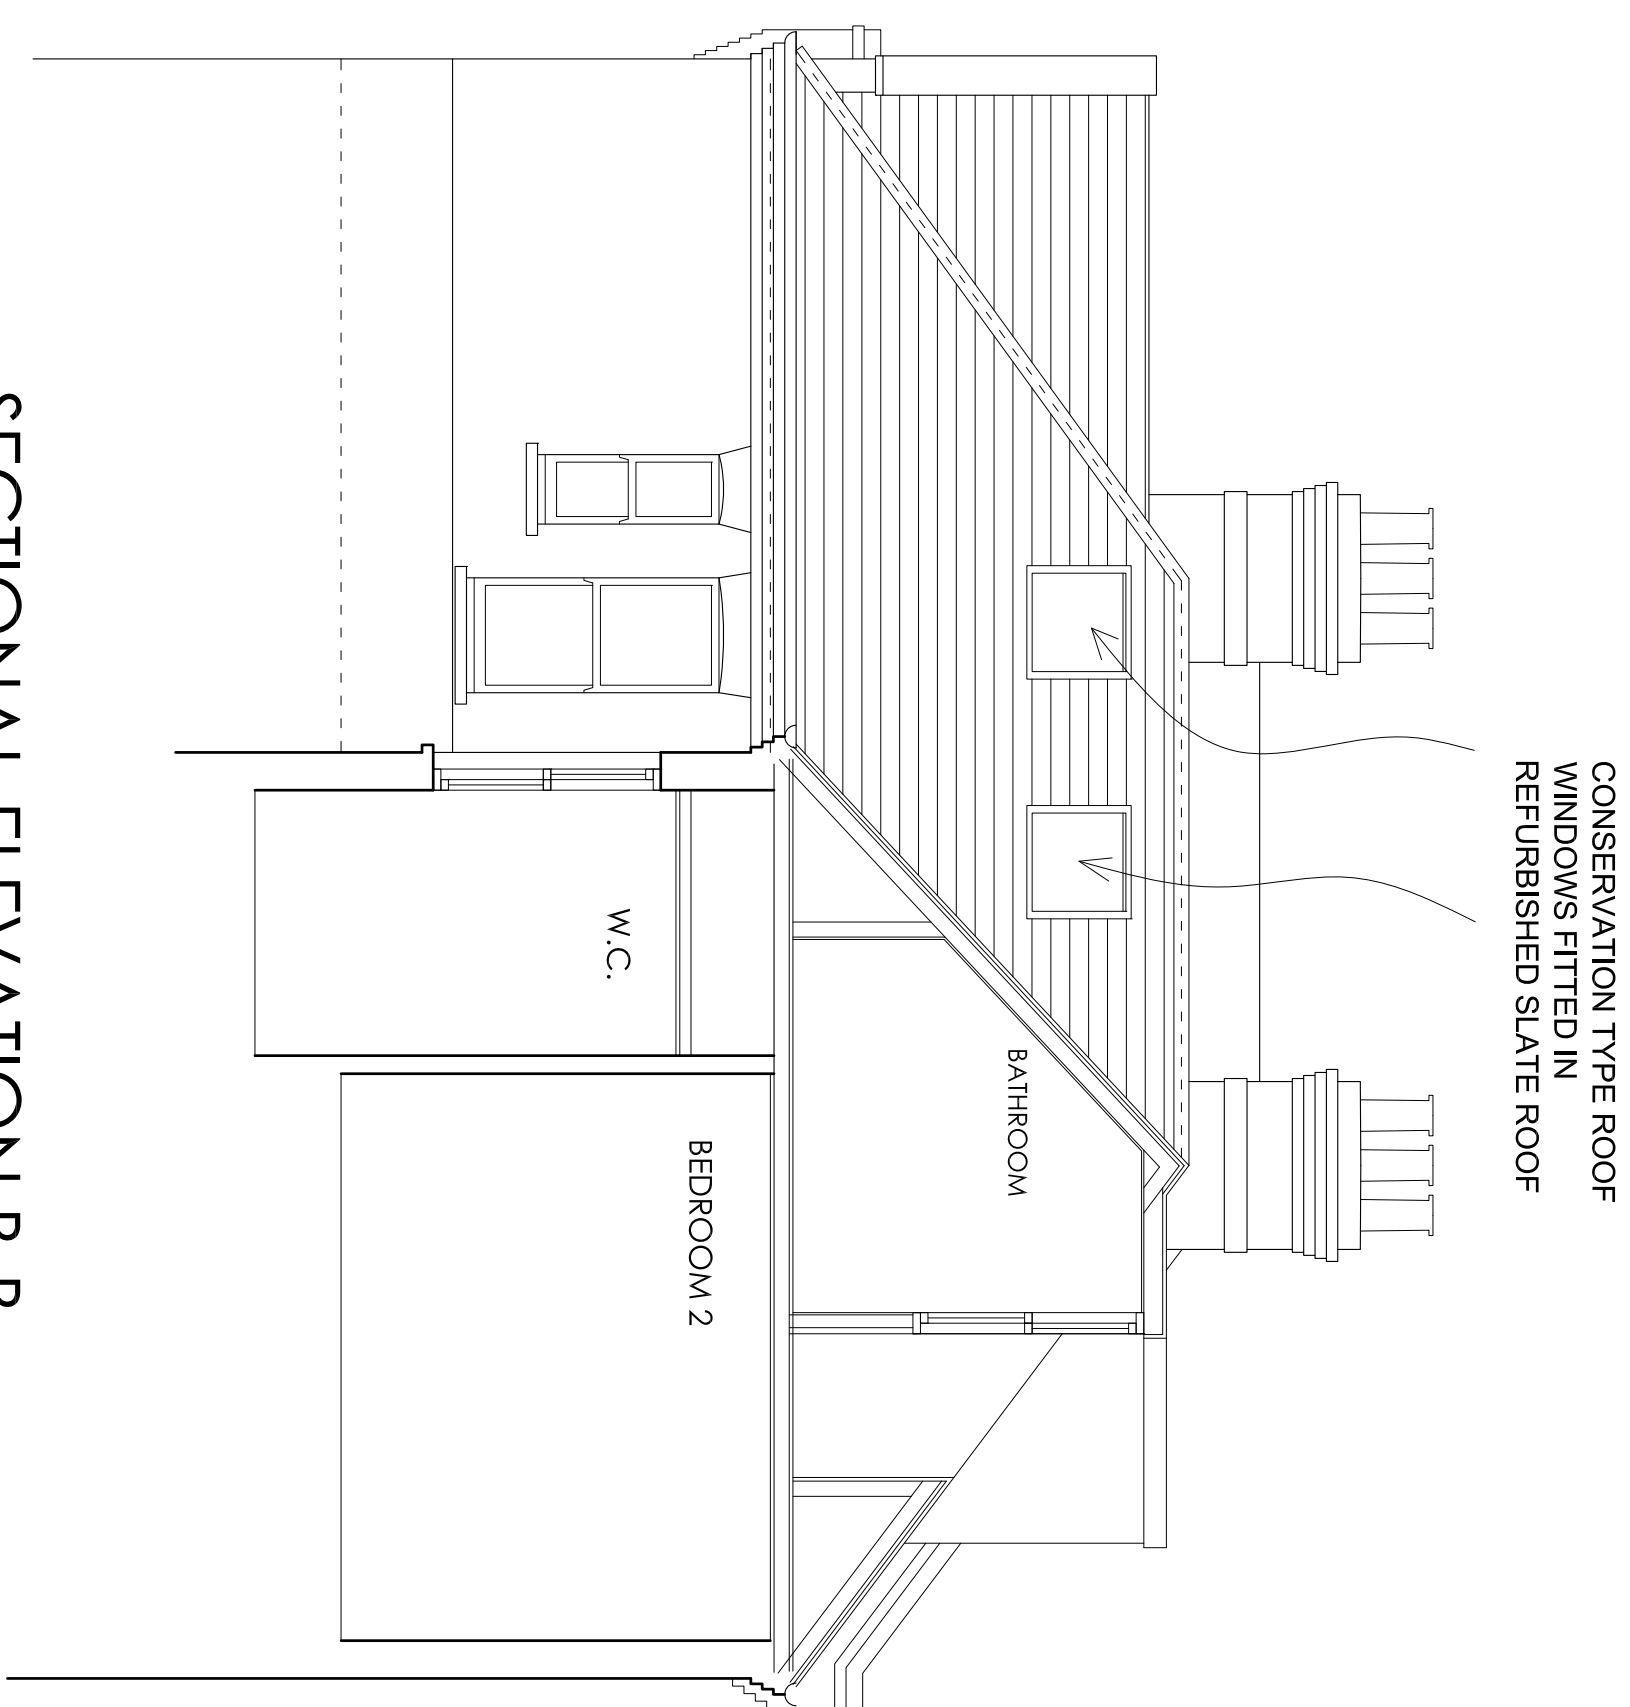

REVISIONS		
Rev	Date	Detail
-	-	-

 

MICHAEL J LEES RIBA 20 KINGS AVENUE LONDON N10 1PB Tel : 020-8444-6197		TITLE : PROPOSED LOFT CONVERSION 126 GOLDHURST TERRACE WEST HAMPESTEAD NW6 3HR		DRAWING : PROPOSED ELEVATIONS AND SECTIONS	
Date : 27-07-2006	Drawn By : mjl	Scale : 1:50 (A1) 1:100 (A3)	Revision : -	Drawing No. : 0617-12	