




**RECEIVED**  
02 AUG 2012

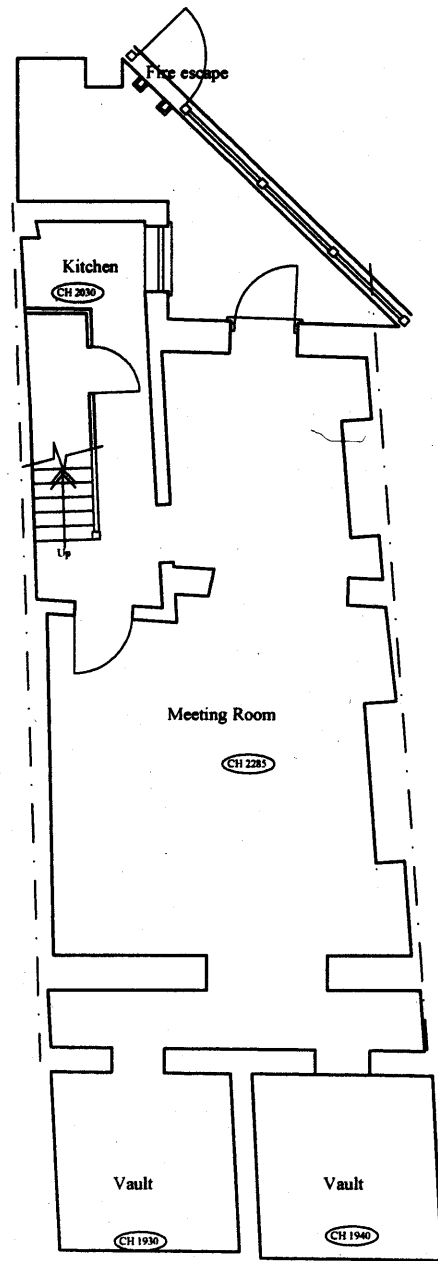


basement floor plan

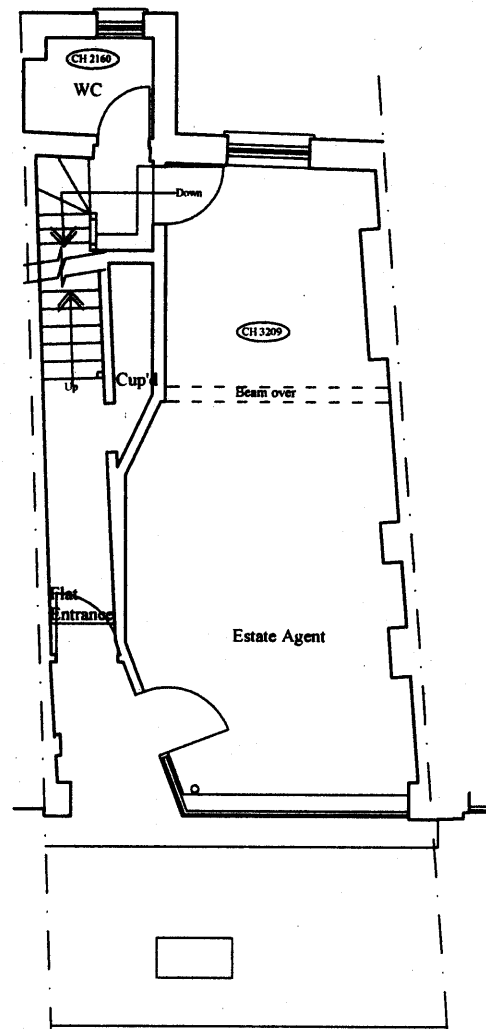


ground floor plan

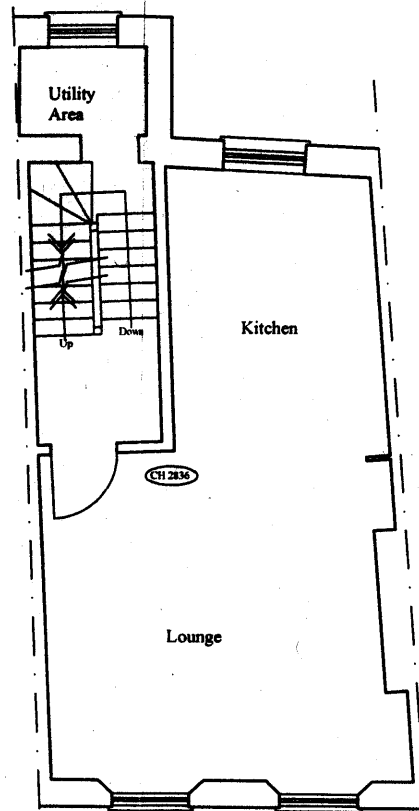



first floor plan

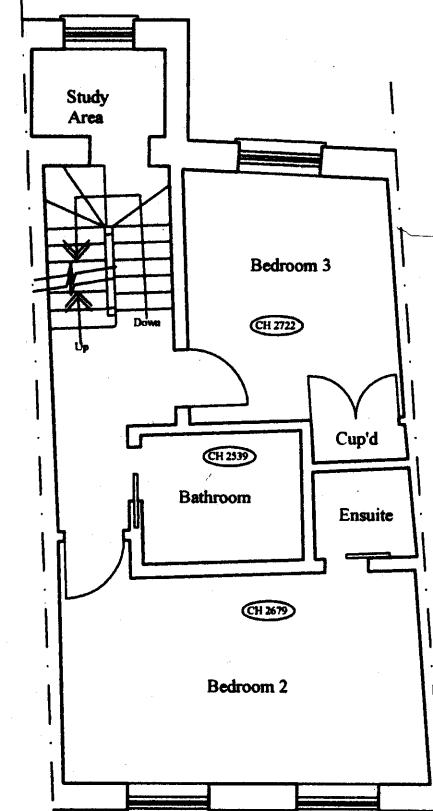

second floor plan

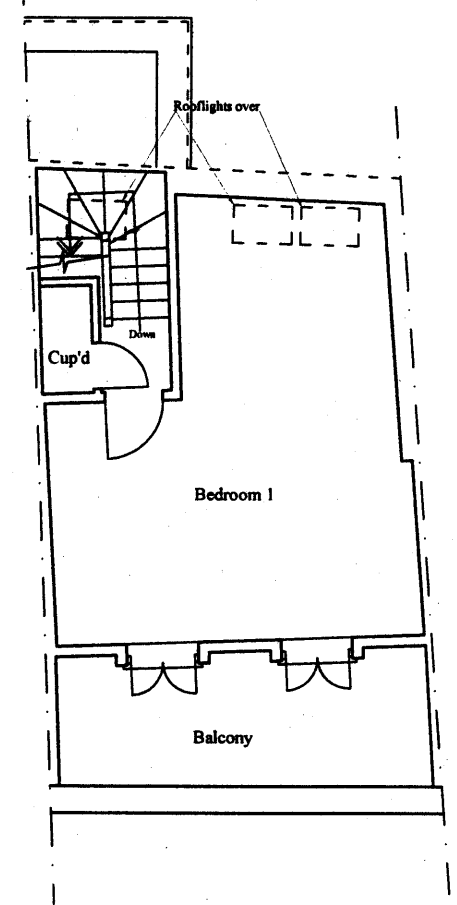

third floor plan

  

project <b>Survey as existing.</b>	
site 140 Gloucester Avenue, London NW1	
date May 2012	scale 1:100
<b>JOHN PERRIN &amp; CO</b> BUILDING SURVEYORS	
<small>885 Green Lanes, Wincemore Hill, London N21 2QS Tel: 0208 364 0134 Fax: 0208 292 0595 © John Perrin &amp; Co 2012</small>	
drawing number <b>2202/1</b>	